

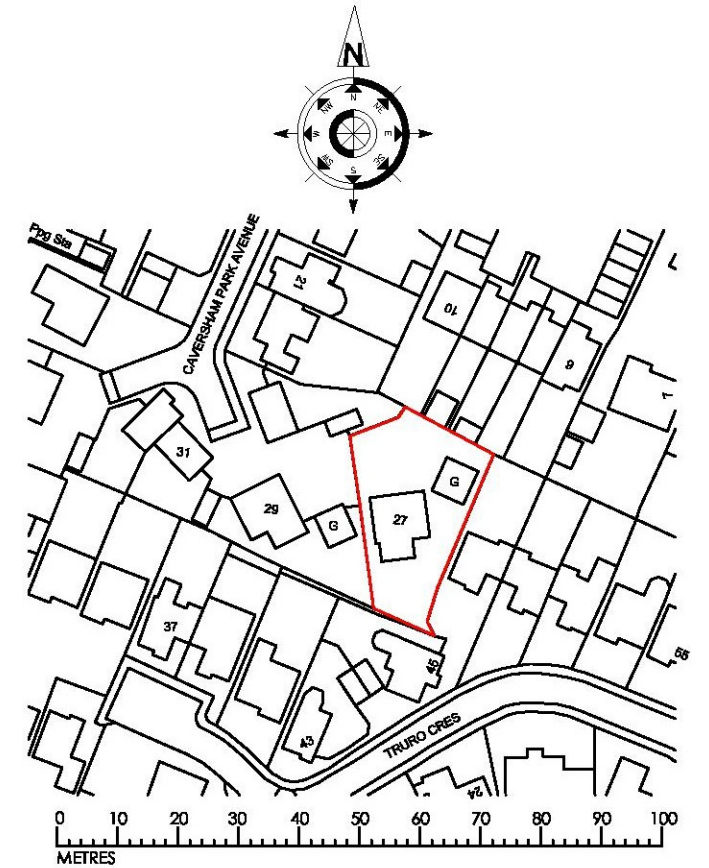


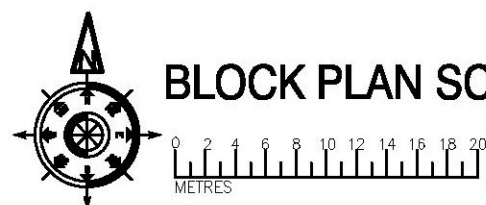

Ordinance Survey Map 1:1250

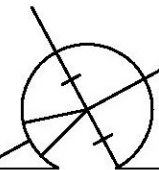

BLOCK PLAN SCALE 1:500

PROJECT		27 CAVERSHAM PARK AVENUE RAYLEIGH ESSEX SS6 9QA	
DESCRIPTION		BLOCK PLAN & LOCATION ORDINANCE SURVEY PLAN	
SCALE	1:500/1:1250@A3	DATE	SEPT 2020
DRAWN	NJR	DWG No	27CPA.21.04
		 N.J. Rouse Architectural Design & Surveying Services	
		16 Tennyson Road, Hutton, Brentwood, Essex CM13 2SJ e: mail@njrouse.co.uk tel: 01277 417735	
		www.njrouse.co.uk m: 07958 790207	