


LOCATION PLAN - SCALE 1:1250 @ A1

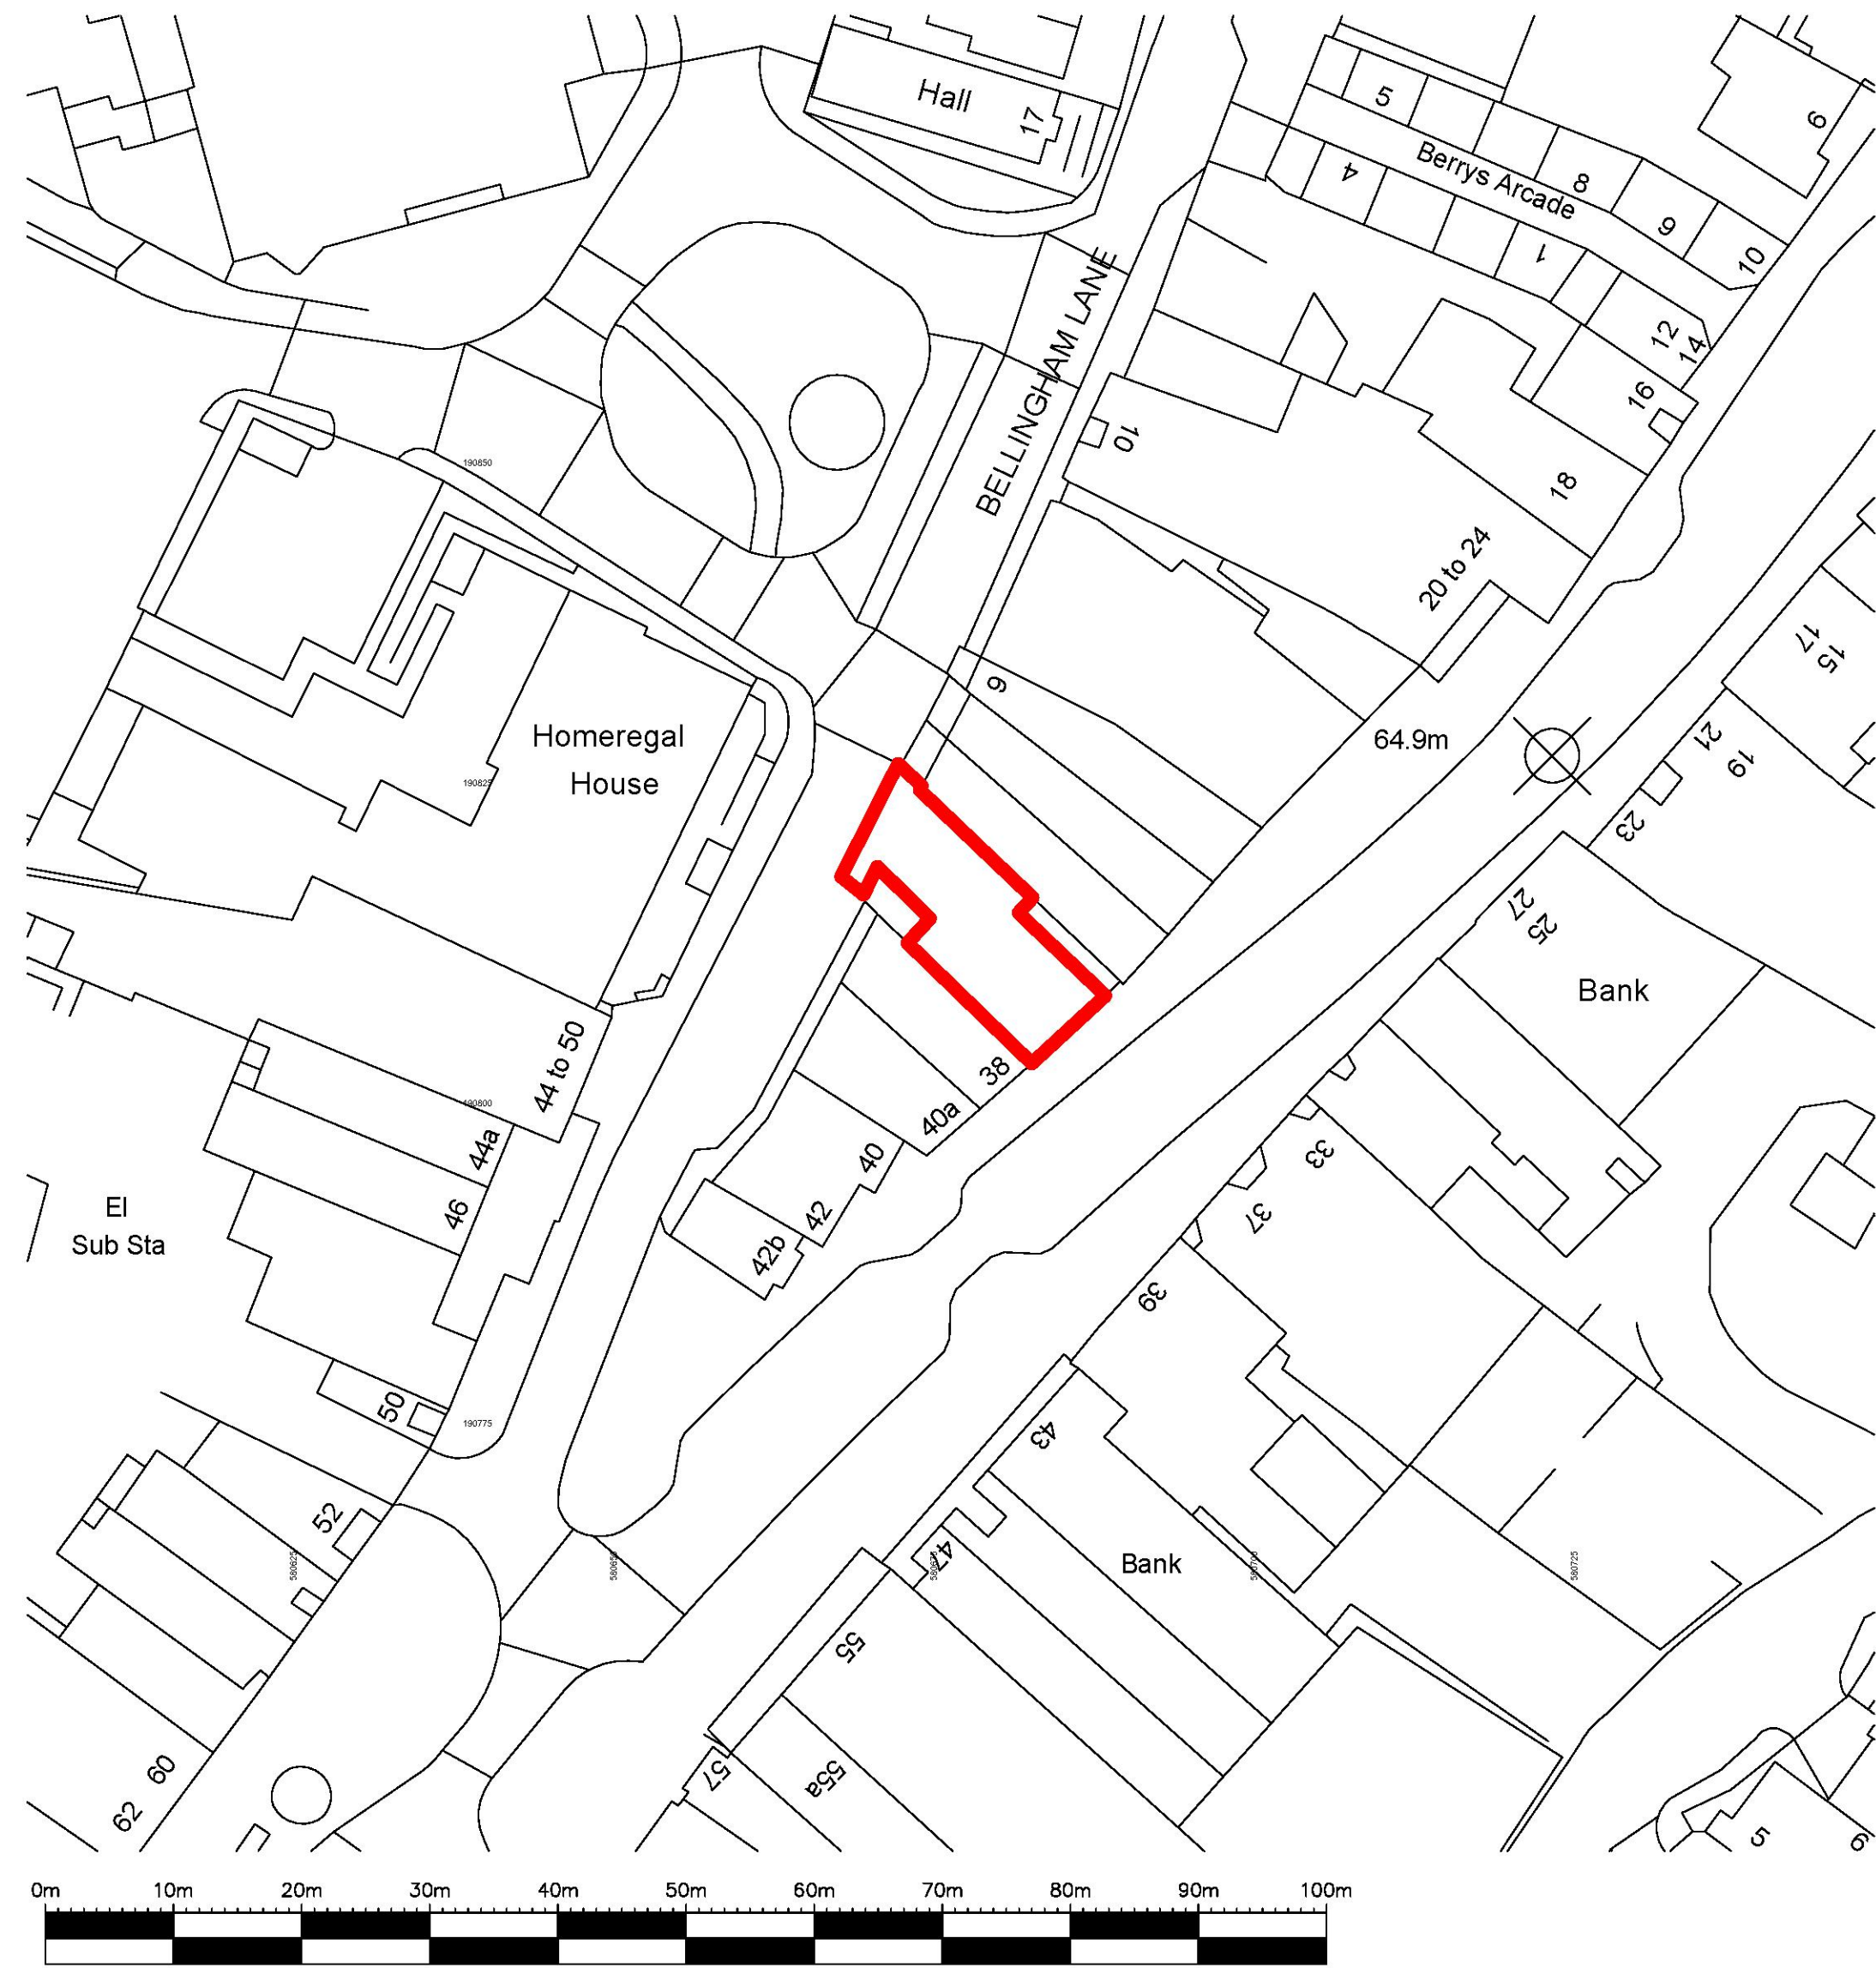

BLOCK PLAN - SCALE 1:500 @ A1

PLANNING LOCATION MAPS

APPROVAL

Drawing Sign off by:

Date:

Drawn By:

rds

Retail Design Solutions (Consultancy) Ltd

Amendments:

Rev	Int	Date	Description
-	RDS	24.06.21	Initial creation of planning drawings.

Project:
36 High Street,
Rayleigh,
Essex,
SS6 1EF

Title:
Location Drawings

Specsavers

Optical Superstores

Business Development,
Cirrus House,
10 Experian Way,
Nottingham
NG2 1EP

Tel: +44 (0)345 2020 241
Fax: +44 (0)845 2020 241
E: jonathon.hardy@specsavers.com
www.specsavers.com

Rayleigh
Rebrand +

Drawn By:
RDS

Scale:
1:50 @ A1

Date:
June 2021

Drawing Number:
695/106

Revision:
-

Do not scale from this drawing. Dimensions to be checked on site.