




STANDARD EDGE HAUNCH DETAILS
NOT TO SCALE

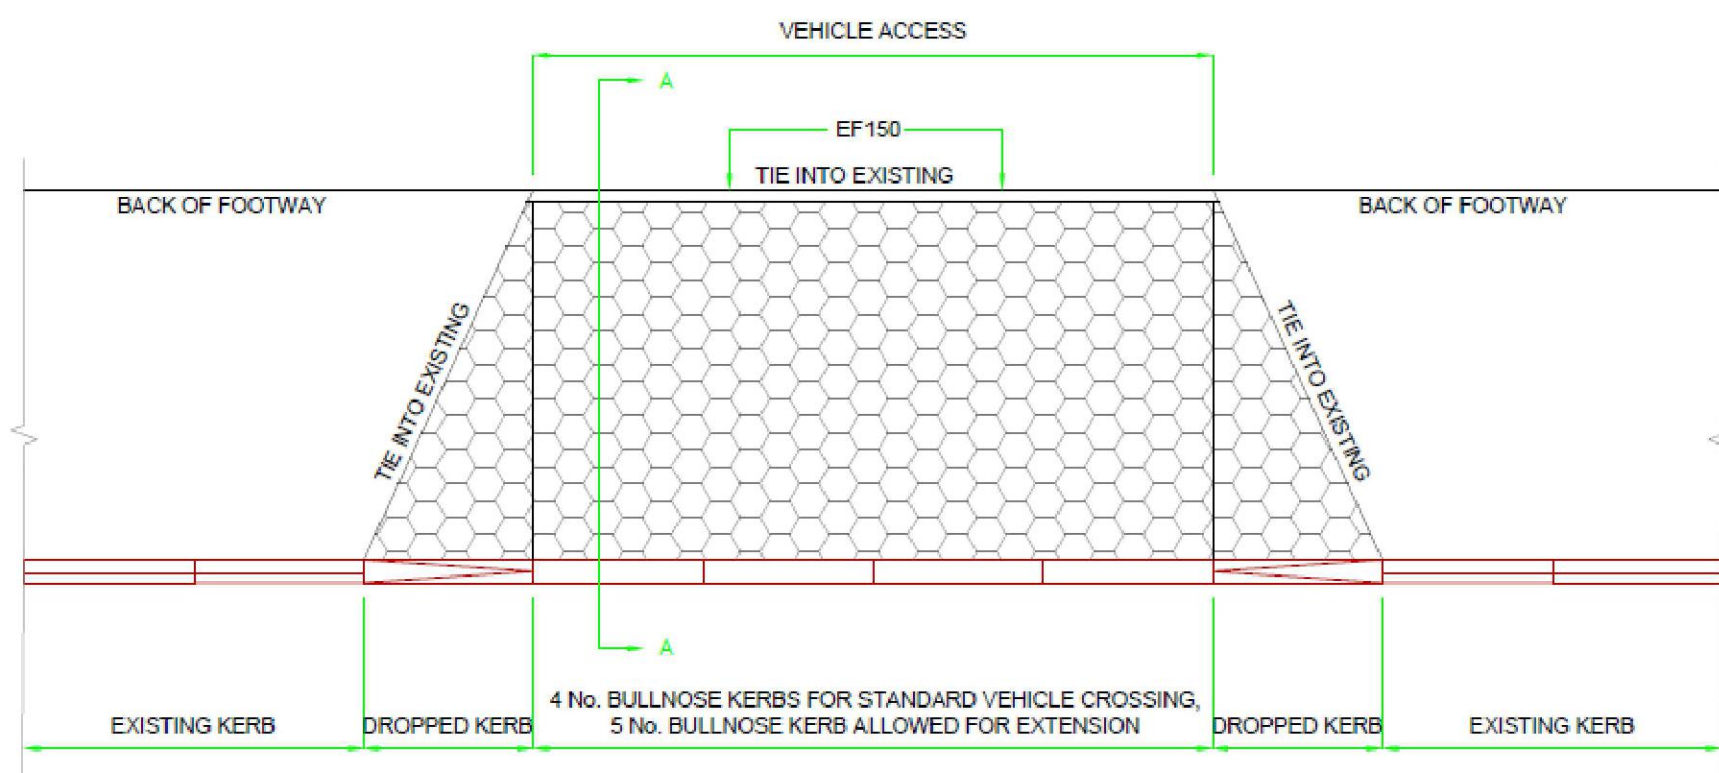


VEHICLE CROSSING DETAIL
NOT TO SCALE

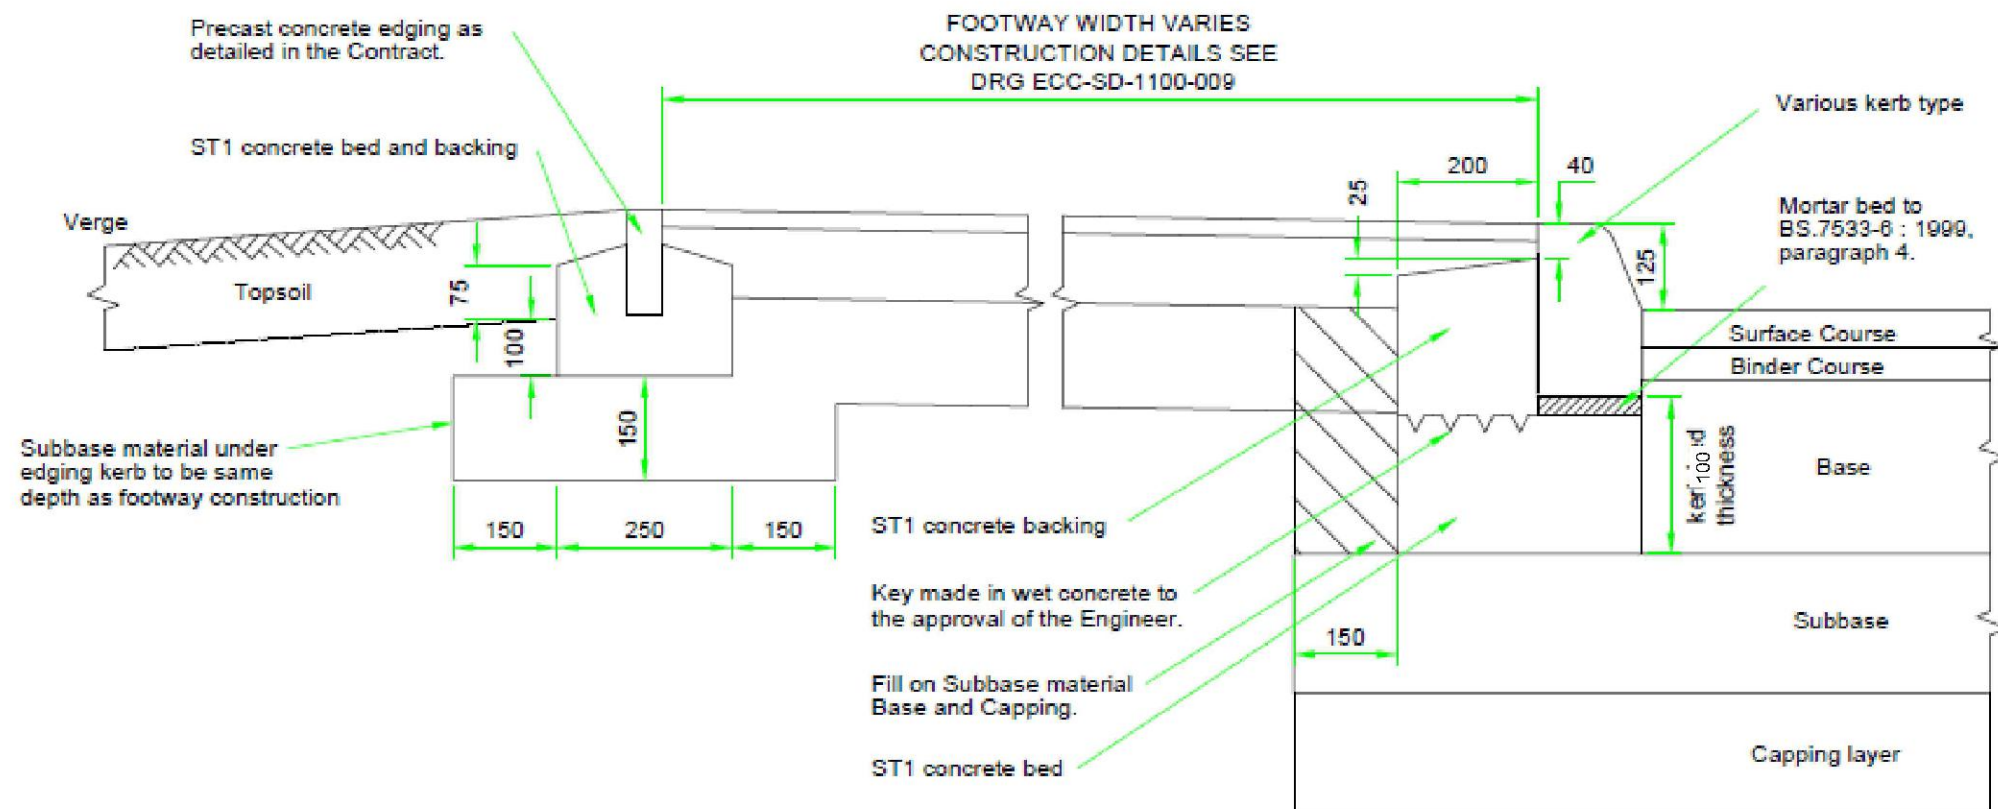


KERB AND EDGING DETAIL
NOT TO SCALE

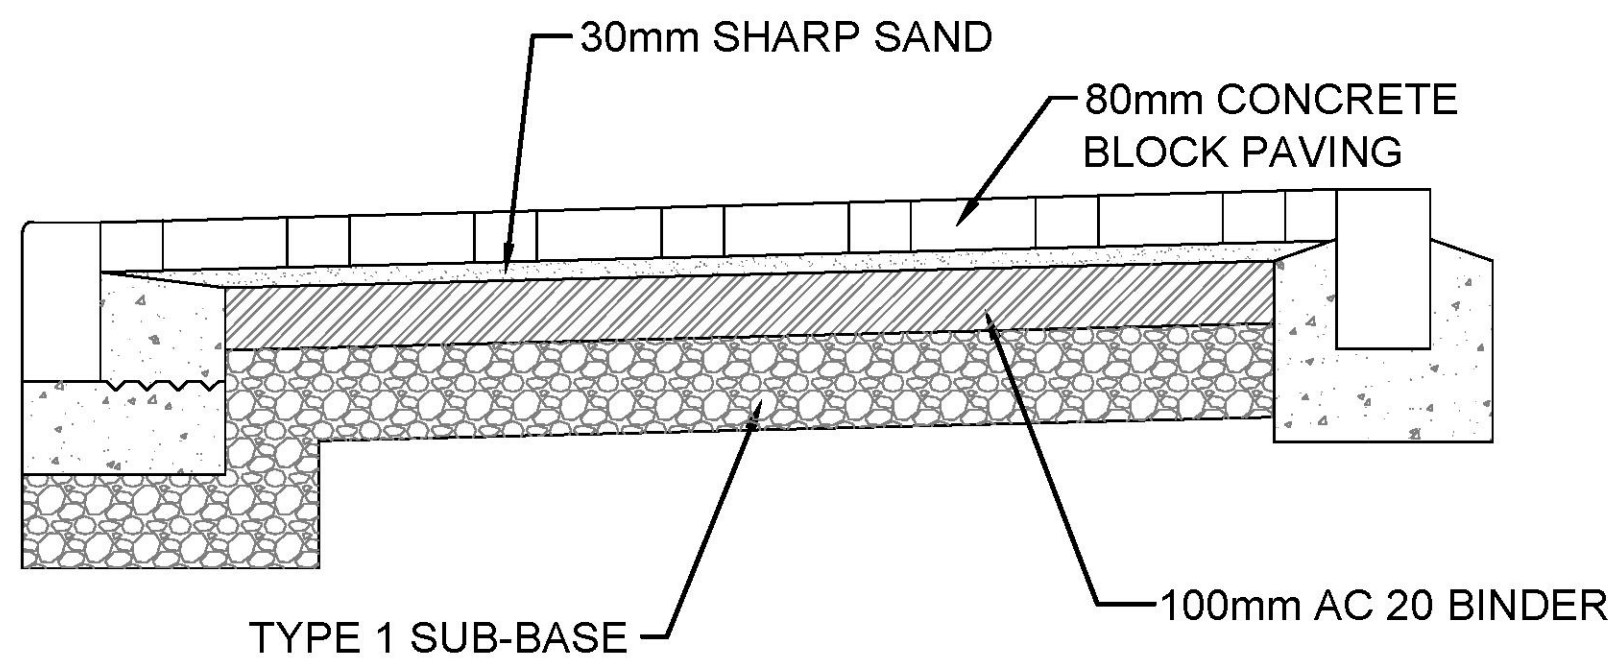


PCC BLOCK GHOST RAMP DETAIL
NOT TO SCALE

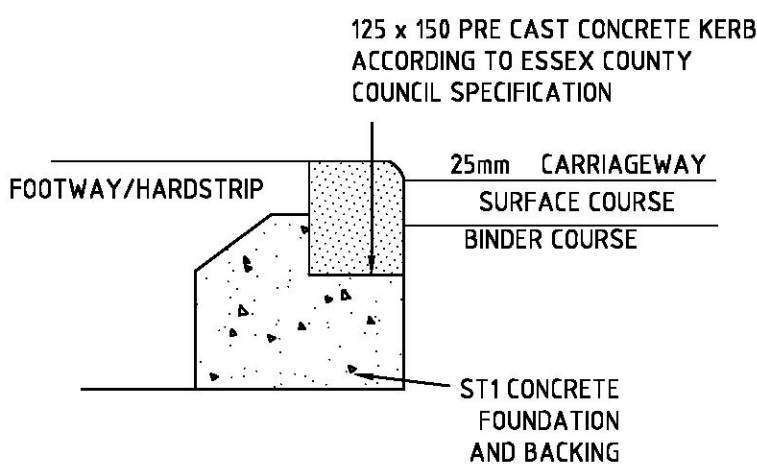

ROAD 2 SHARED SURFACE
BN KERB DETAIL AT DRIVEWAY/HARDSTRIPS
SCALE 1:10

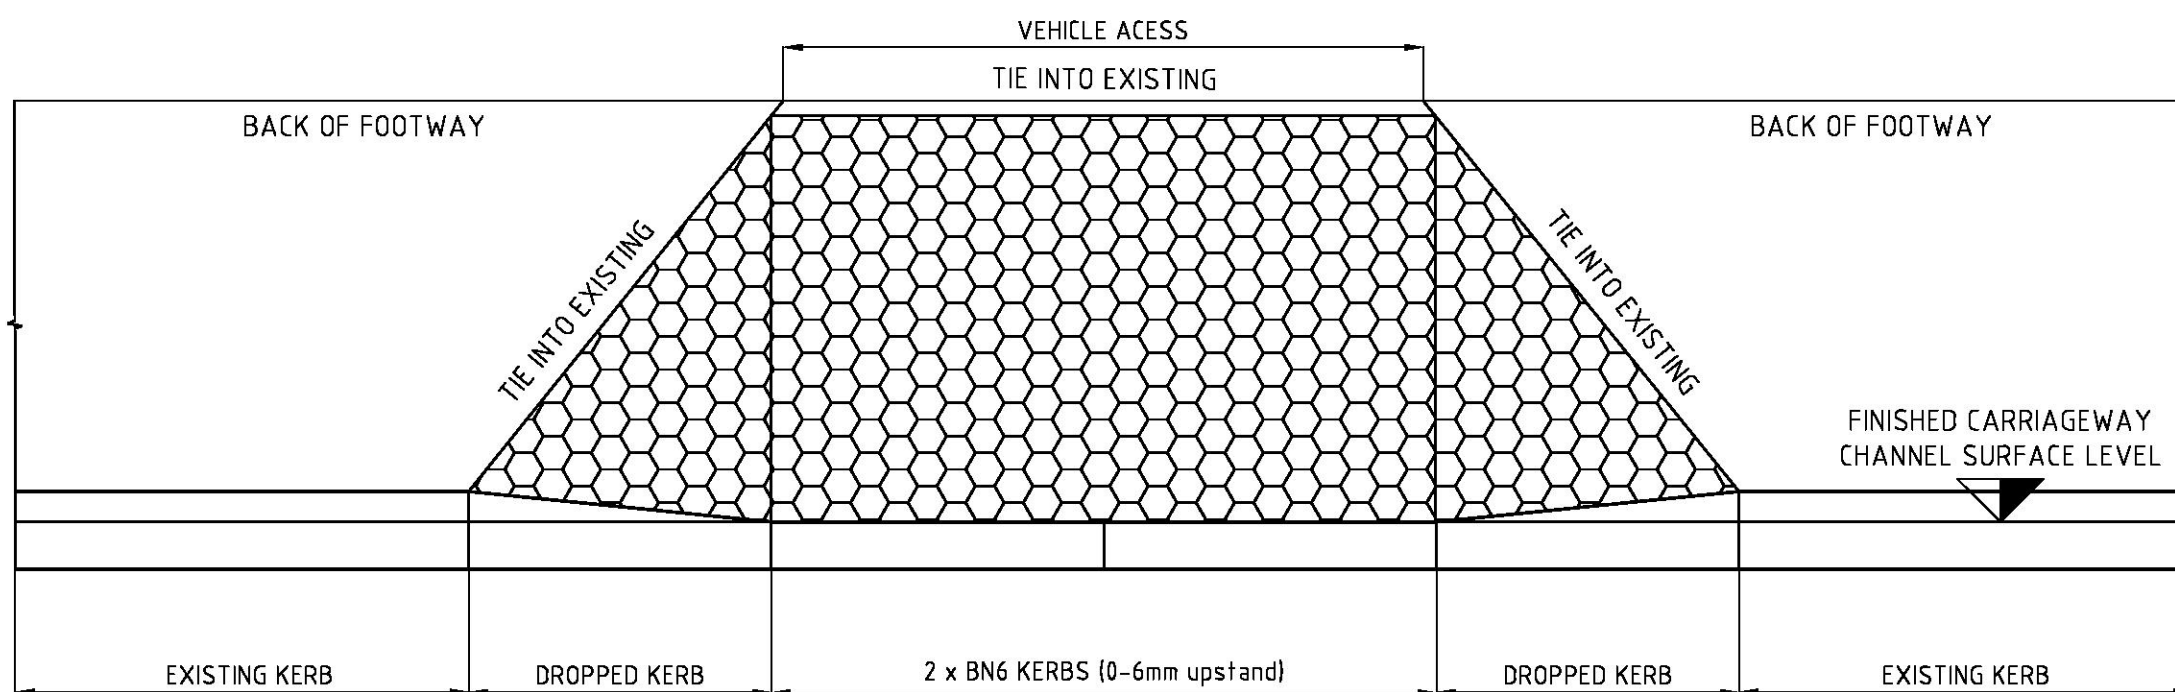

DETAIL OF KERBING AT PRAM CROSSING
SCALE 1:25

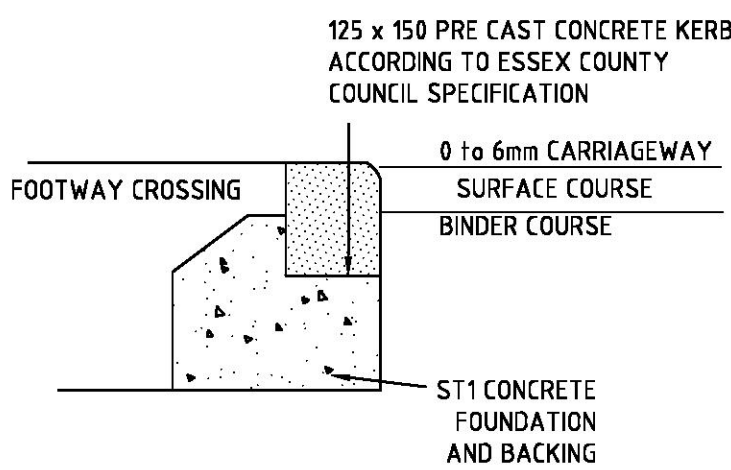

BN6 KERB DETAIL AT FOOTWAY CROSSING
SCALE 1:10

NO DIMENSIONS TO BE SCALED FROM THIS DRAWING

Status Code Definition S3 - Suitable for Review & Comment

This drawing is issued for the sole and exclusive use of the named recipient. Distribution to any third party is on the strict understanding that no liability is accepted by Pick Everard for any discrepancies, errors or omissions that may be present, and no guarantee is offered as to the accuracy of information shown

FOR APPROVAL

C04	BN 50 Kerb returned to BN1 with 25mm upstand.	15/09/21	CDT	JGW
C03	Bullnosed kerb detail updated. Bullnosed kerbs for Landscaping added. Carriageway extension to soft verge detail removed.	05/11/20	CDT	JGW
C02	Block paving ghost ramp detail added.	03/03/20	AXP	JGW
C01	Issued For Construction	14/02/20	AXP	JGW
P09	Updated to ECC Highways comments	24/01/20	CDT	JGW
P08	Updated to ECC Highways comments	13/12/19	TJH	JGW
P07	Tactile and footway detail added	06/12/19	CDT	JGW
P06	Outdated drawings removed and pram crossing detail added	16/07/19	SKJ	MCH
P05	Updated Pavement, kerb and crossing detail	08/07/19	SKJ	MCH
P04	Rearranged viewports and added vehicle crossing drop kerb detail.	05/04/19	CDT	JGW
P03	For Technical Approval	03/07/18	MKE	JGW
P02	Tender Issue	19/10/17	CDT	JGW
P01	First Issue	17/08/17	AGS	JGW
Revisions		Date	Drawn	Chk'd

Essex CC - Essex Housing

PROJECT
Rocheway Residential
Housing Development

FORMER CASTLE POINT AND ROCHFORD ADULT COMMUNITY COLLEGE
ROCHFORD
ESSEX
SS4 1DG

Architects
Consulting Engineers
Project Managers
Surveyors

PICK EVERARD

Halford House
Charles Street
Leicester
LE1 1HA

Tel: 0345 045 0050
Leicester@pick-everard.co.uk
www.pick-everard.co.uk

DRAWING TITLE S.38 Pavement Construction Details	PICK EVERARD PROJECT No. 160953 SCALE - unless otherwise stated NTS at A1 STATUS PURPOSE OF ISSUE S3 FOR APPROVAL
DRAWING NUMBER ESS001-PE-XX-ZZ-DR-C-0702 Project Originator Zone Location Type Role Number	REV C04