

REVISED
PLANS

194357
10 JUL 2007

ROCHFORD D.C


REFUSED PLAN



Produced 04 Oct 2006 from Ordnance Survey digital data and incorporating surveyed revision available at this date. © Crown Copyright 2006.

Reproduction in whole or in part is prohibited without the prior permission of Ordnance Survey.

Ordnance Survey, the OS symbol and Superplan are registered trade marks of Ordnance Survey, the national mapping agency of Great Britain.

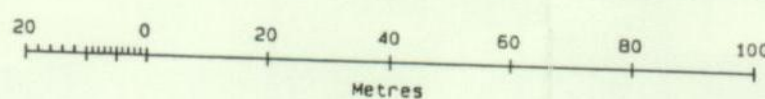

Scale 1: 1250

"MANEGE" FOR EXERCISING & TRAINING HORSES WITHIN SITE OFF CAVENDISH ROAD / LOWER ROAD ROCKLEY.
FOR USE DURING DAYLIGHT HOURS ONLY.

DME march 07

Part or all of this Superplan is enlarged from mapping produced at one or more of the following scales: 1:1250, 1:2500 & 1:10000

National Grid sheet reference at centre of this Superplan: T08494
The representation of a road, track or path is no evidence of a right of way.
Heights are given in metres above Datum.
The alignment of tunnels is approximate.

Centre Coordinates: 584987 194126
Supplied by: Blackwells Map Centre
Serial Number: 02046100

Welton Bremner Partnership
CHARTERED ARCHITECTS AND SURVEYORS

Baryta House, 29 Victoria Avenue,
Southend-on-Sea, Essex, SS2 6AZ.
Telephone: (01702) 348666 & 352663
Fax: Southend-on-Sea (01702) 333508



Drawing Number 4449/M/1A