


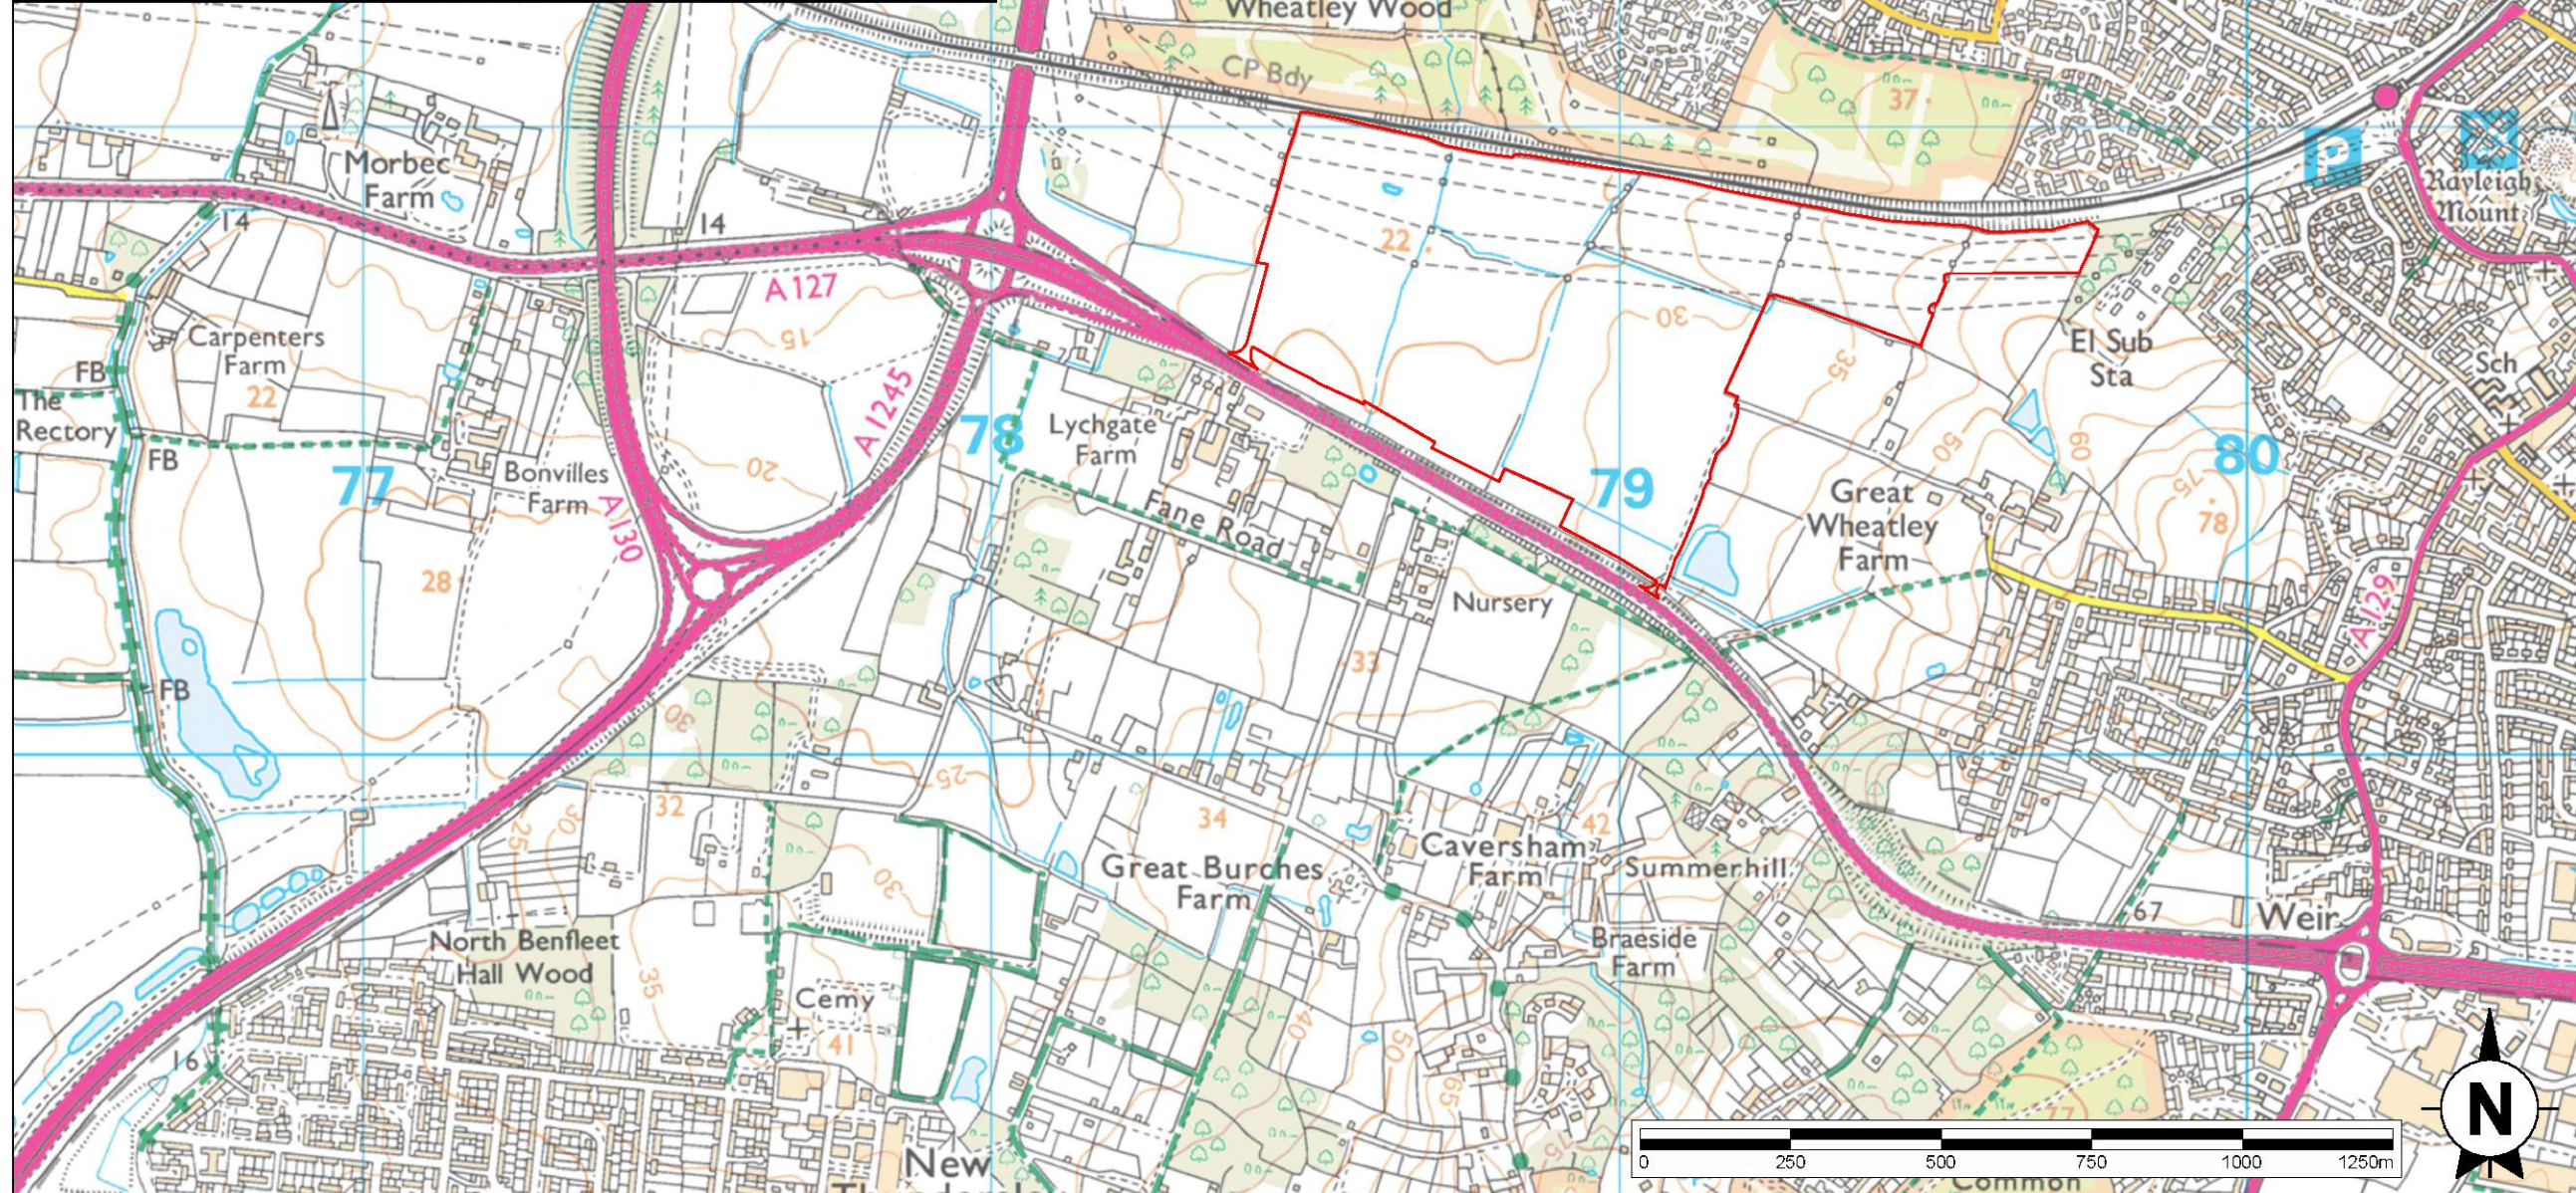

--	--	--

 Site Location

	Chester Place West House Farm Batten Chichester CHA10H	South Manchester Office Cambridge House 76 Water Lane Wottoniser S19 6EE	axis
	0844 8700 007	www.axisprod.co.uk	
client:			
project: RAYLEIGH SOLAR FARM			
drawing title: STE LOCAT ON PLAN			
date: JANUARY 2022		drawn by:	checked:
drawing number: 2999-01-01		SK	AB
		status:	
scale(s): 1:12,500@A3		rev:	
planning environment design			