


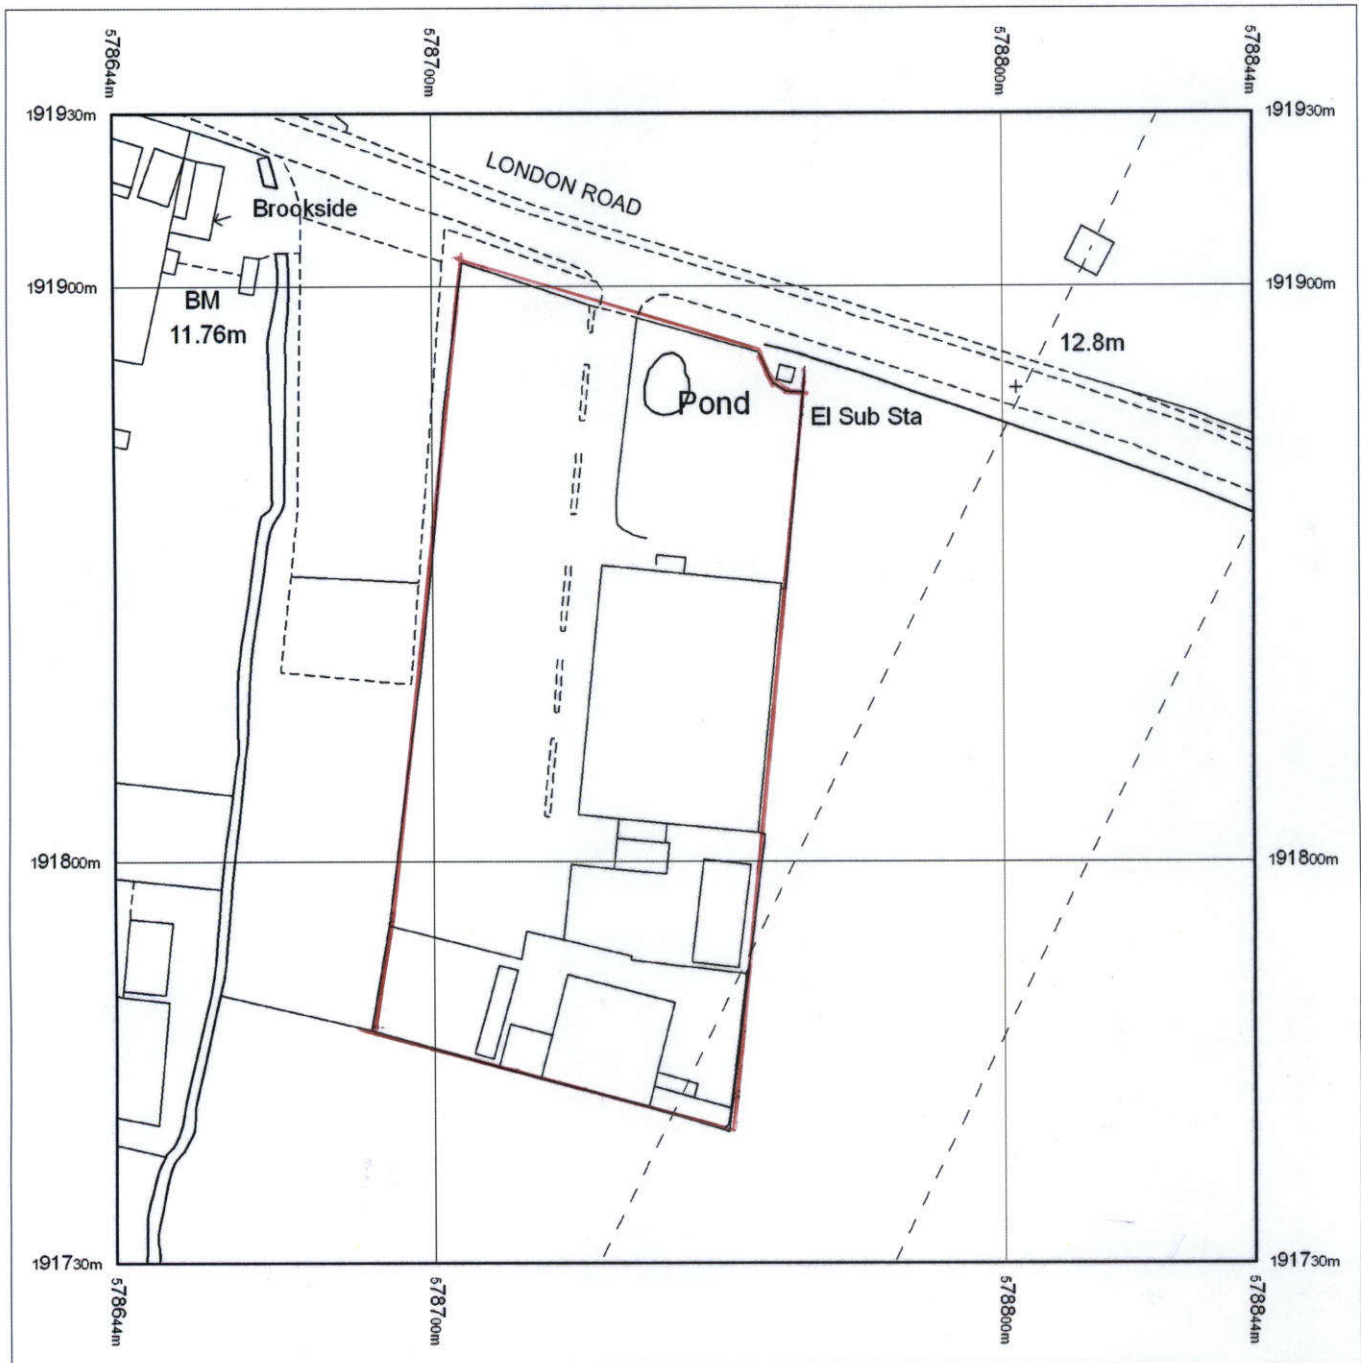


Produced 16.10.2007 from the Ordnance Survey National Geographic Database and incorporating surveyed revision available at this date. © Crown Copyright 2007.

Reproduction in whole or part is prohibited without the prior permission of Ordnance Survey.

Ordnance Survey and the OS Symbol are registered trademarks and OS Sitemap is a trademark of Ordnance Survey, the national mapping agency of Great Britain.

The representation of a road, track or path is no evidence of a right of way.

The representation of features as lines is no evidence of a property boundary.

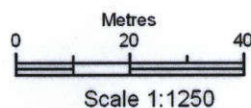

Supplied by: **The Glasgow Map Centre**
Serial number: 00849600
Centre coordinates: 578744 191830

Further information can be found on the OS Sitemap Information leaflet or the Ordnance Survey web site:
www.ordnancesurvey.co.uk



**SWALLOW
AQUATICS**
AQUALIFE & WATER GARDEN CENTRES
www.swallowaquatics.co.uk

Application for Signs for Swallow Aquatics

the sign will be made out off 3mm Aluminium
the post will be grey, made from metal like Road
Signs.

the sign will be overlayed with blue Hyate Vinyl.

Head Office

Swallow Aquatics (Rayleigh) Limited
London Road, Rayleigh, Essex, SS6 9ES.
Telephone: (01268) 654400 Fax: (01268) 782334

Swallow Aquatics (Harling) Limited
Harling Road, East Harling, Norwich,
Norfolk, NR16 2QW.
Telephone: (01953) 718184 Fax: (01953) 718145

Swallow Aquatics (Kent) Limited
Millbrook Garden Centre, Station Road, Southfleet,
Gravesend, Kent, DA13 9PA.
Telephone: (01474) 561123 Fax: (01474) 329845

Swallow Aquatics (Colchester) Limited
342 London Road, Stanway, Colchester,
Essex, CO3 5LT.
Telephone: (01206) 210360 Fax: (01206) 212747




A Meldongreen Company

Directors M. R. Seaby. D. R. Seaby. N. P. Seaby. Registered in England No. 2758638.

**SWALLOW
AQUATICS**
AQUALIFE & WATER GARDEN CENTRES


**SWALLOW
AQUATICS**
AQUALIFE & WATER GARDEN CENTRES

**T
R
O
P
I
C
A
L**

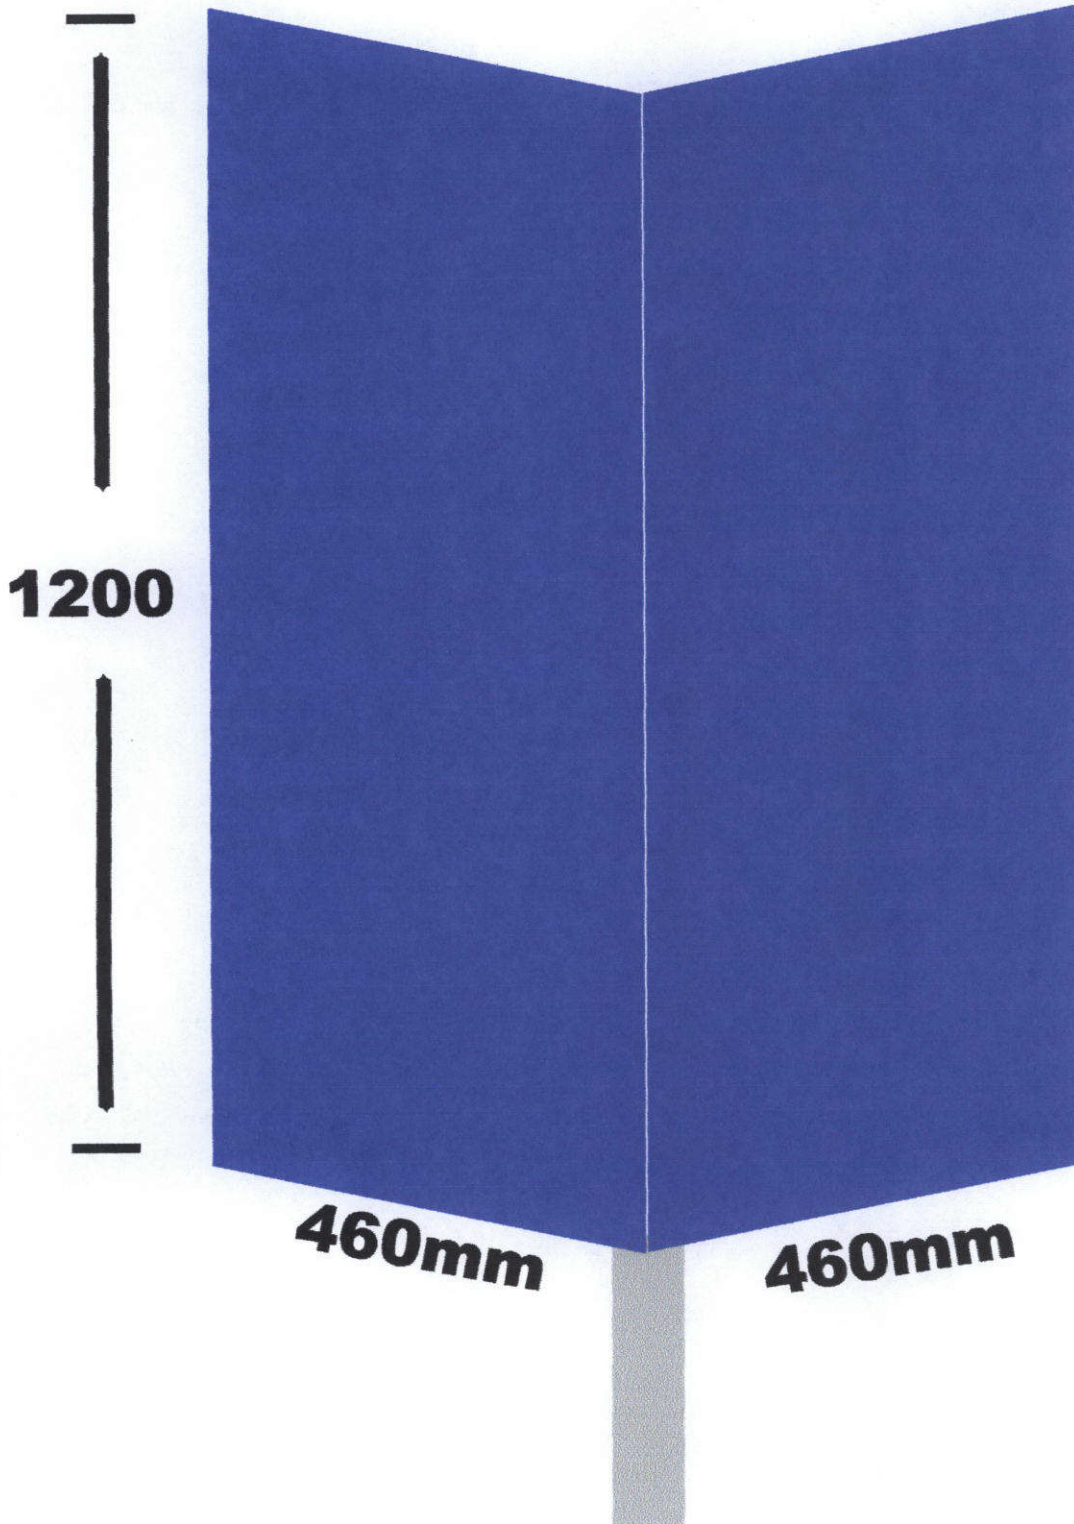

**Size 1200mm high 460mm from fold to end
the centre leg is show at 305mm from sign
to ground the total high 1505 high
blue background white text and logo**


(1:10)

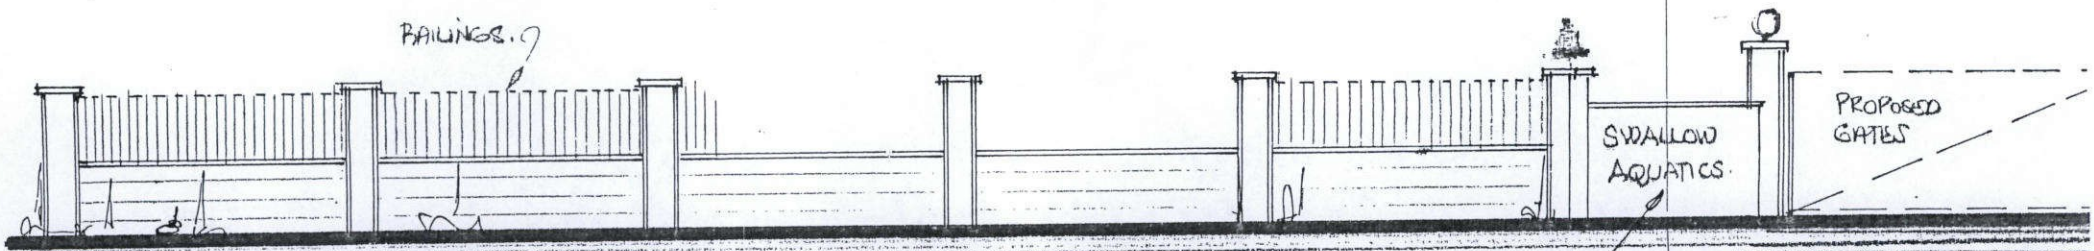

OVERALL ELEVATION FROM ROAD. (1:100).

EX RAILINGS TO SUB-STATION.

EXISTING FENCE LINE TO BE REMOVED.

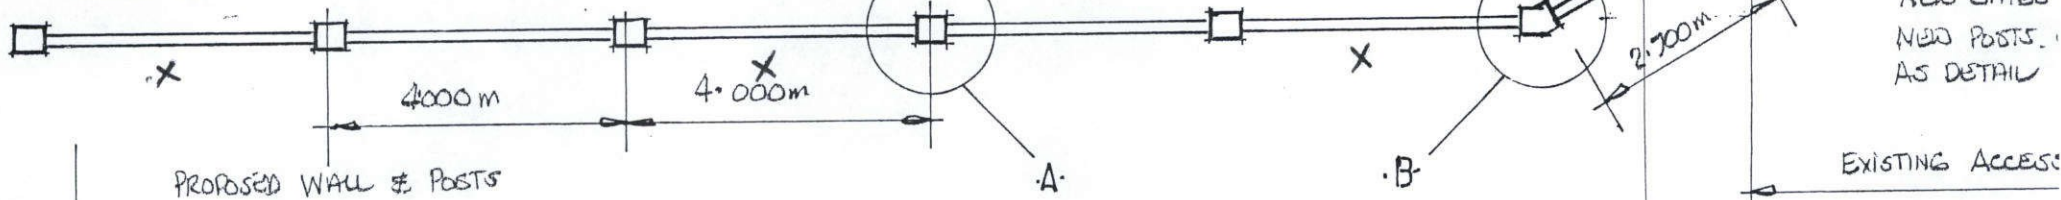

PLAN. (1:100).

grass

800m TO FRONT OF SUB-STATION TO BE FENCED, WITH GATE ACCESS.

ORNAMENT TO TOP OF WALL AND CAPPING.

METAL RAILINGS
COPPING STONE
FACING BLOCKWORK.

GROUND LEVEL.

WALL ELEVATIONS. (1:50)

POSTS SET IN CONCRETE.

CAPPING POST

COPPING STONE

SWALLOW AQUATICS

SOLID WALL WITH NAME EMBEDDED IN.

1.500m
2.200m

POST 'B'

Plan for signs.

SOLID WALL ADJACENT
BETWEEN POSTS B & C.
POST, 'C'. (1:20)

ROAD
SIGN.

SWALLOW
AQUATICS

SOLID WALL WITH
SWALLOW AQUATICS

BOUNDARY
FENCE LINE

EXISTING FENCE LINE, TO BE REMOVED,

HUNG FROM

ROAD

.B.

Sign

.A.

PROPOSED NEW WALL

Sign

.A.

Sign
ROAD
SIGN.

1500mm
APPROX

GRASS

FOOTPATH

Rev. Date

Project:
PROPOSED FRONT BOUNDARY WALL
SWALLOW AQUATICS
LONDON ROAD
RAYLEIGH

Title:
PLAN, ELEVATIONS AND DETAILS
AS PROPOSED

D J Walker B.Sc (Arch) MBIAT
Architectural Designs

20 B High Street
Billericay
Essex CM12 9BQ
Tel / Fax: 01277 650777



Scale: AS INDICATED Date: NOV 2002
Drawing No. 793/1 Rev.

(1:10)

