

PADSTONES:-


EB = MINIMUM SINGLE ENGINEERING
BRICK PADSTONE.

EBS = 215x215 BY 2 COURSES
DEEP ENGINEERING BRICK
PADSTONES.

JOISTS:-

NEW SECOND FLOOR JOISTS
75x150 C24 @ 300/C +
18mm WBP PLYWOOD
STRUCTURAL DECK.

PLANNING / LISTED BUILDING CONSENT

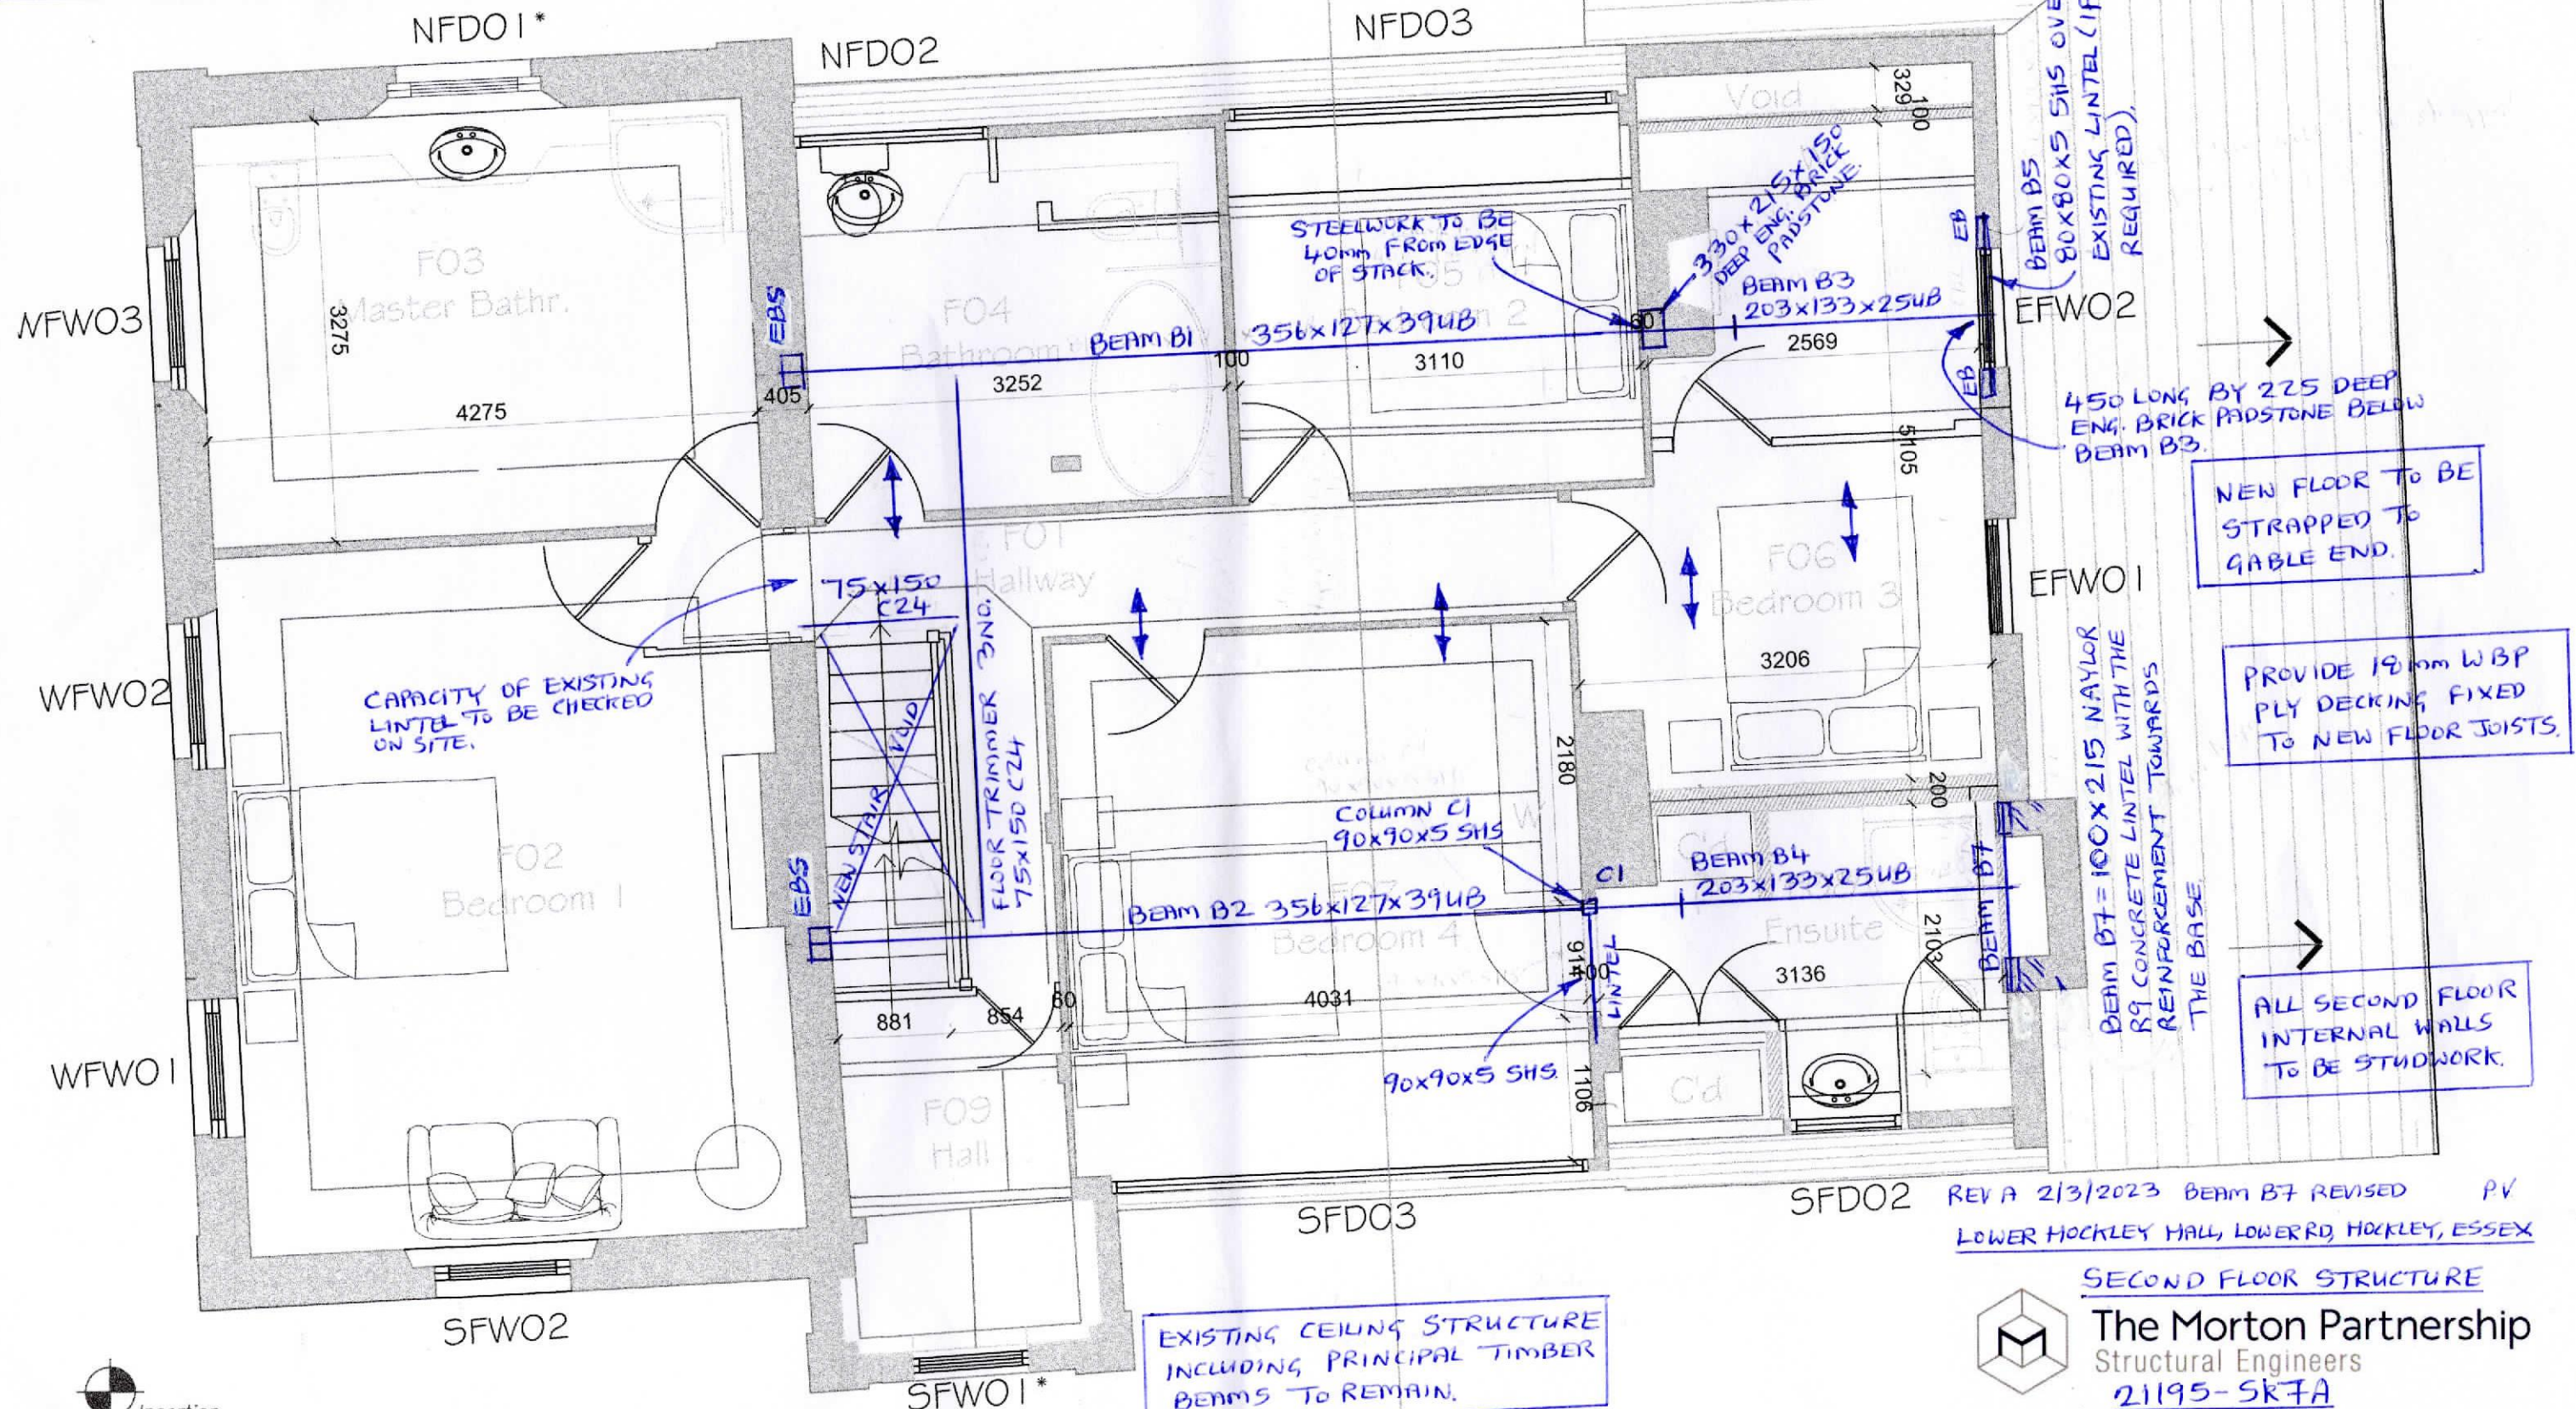

SECOND FLOOR STRUCTURE

The Morton Partnership
Structural Engineers
21195-SK7A

SCALE 1:500 A3

FEB. 2023

P.V.

REV A 2/3/2023 BEAM B7 REVISED PV
LOWER HOCKLEY HALL, LOWER RD, HOCKLEY, ESSEX

