


The copyright in all drawings, schedules, specifications and any other documentation prepared by BGA Architects in relation to this project shall remain the property of BGA Architects and must not be reused, loaned or copied without prior written consent.

Contractors are to check dimensions of all issued drawings and to notify the Architect immediately of any discrepancy.

Do not scale from this drawing. If dimensions are not clearly stated, all dimensions noted are in millimetres unless stated otherwise.

The client and contractor must ensure they are working to the latest approved package and that all documents and drawings are cross-referenced to ensure that the latest revisions are being worked from.

Do not build from any drawing packages that do not say, Building Control Approval, Council Local Planning Approval or For Construction.

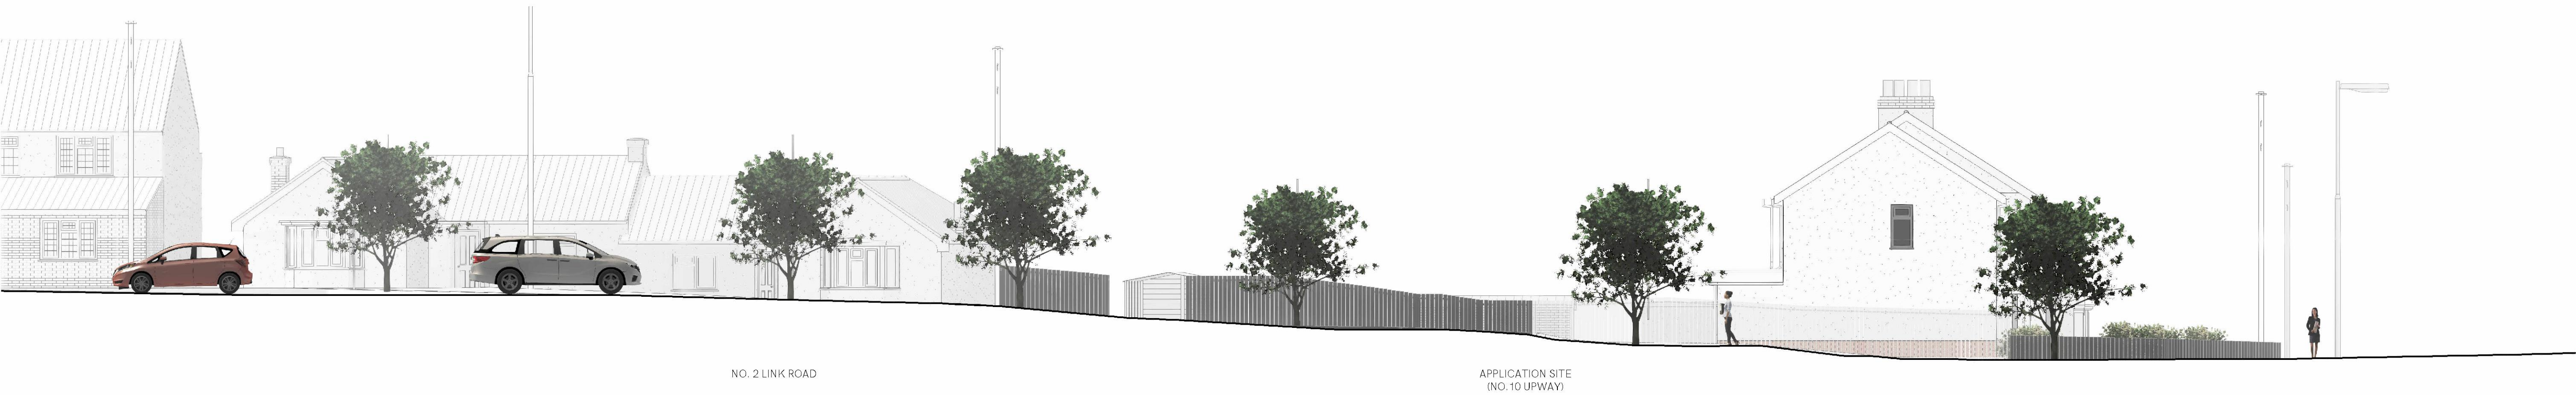

PROPOSED STREET SCENE ALONG LINK ROAD



PROPOSED STREET SCENE ALONG UPWAY

REV. DATE. AMENDMENT.

0 1 2 3 4 5m

SCALE 1:100