



PROPOSED BLOCK PLAN

SCALE: 1: 500

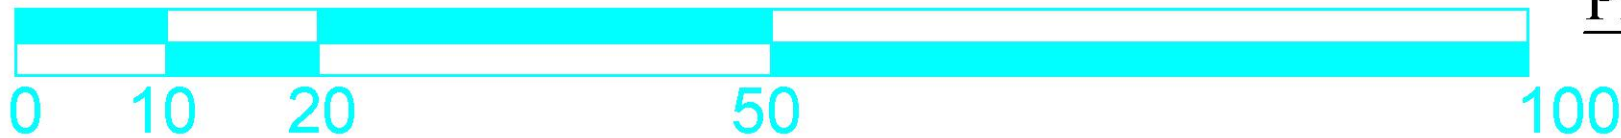

SCALE BAR 1:500

REFERENCE DRAWINGS		KEY PLAN	COPYRIGHT THE CONTENTS OF THIS DRAWING MAY NOT BE REPRODUCED IN WHOLE OR IN PART WITHOUT EXPRESS WRITTEN CONSENT OF TOWN & COUNTY VALUERS & SURVEYORS LIMITED	NOTES PLEASE NOTE THAT BEFORE BUILDING WORKS COMMENCES IT THE RESPONSIBILITY OF THE BUILDER OR OWNER TO SERVE PARTY IS WALL NOTICES TO ALL NEIGHBOURS	No	DATE	REVISION	BY	CHK	<div><div>CONSULTANT RU FUTURE LTD ARCHITECTURAL CONSULTANT, CIVIL ENGINEERS, STRUCTURAL ENGINEERS 67 Guilford Road Green Lane, Essex, IG3 9yd Tel : 02030912500/07595530401- 07802691821 Email- rufutureco@gmail.com</div></div>	DRAWN <div>RAWAL</div> <div>CHECKED RIAZ</div> <div>PROJECT NO. 2023</div>	CLIENT/PROJECT <div>73 SOMERSET AVENUE ROCHFORD SS4 1QB</div> <div>TITLE PLANS (Ground Floor Rear Extension)</div>		DRAWING No. <div>A02</div>		
								25-09-2023	A					SCALE 1:500/08A3	DATE 25-09-2023	