


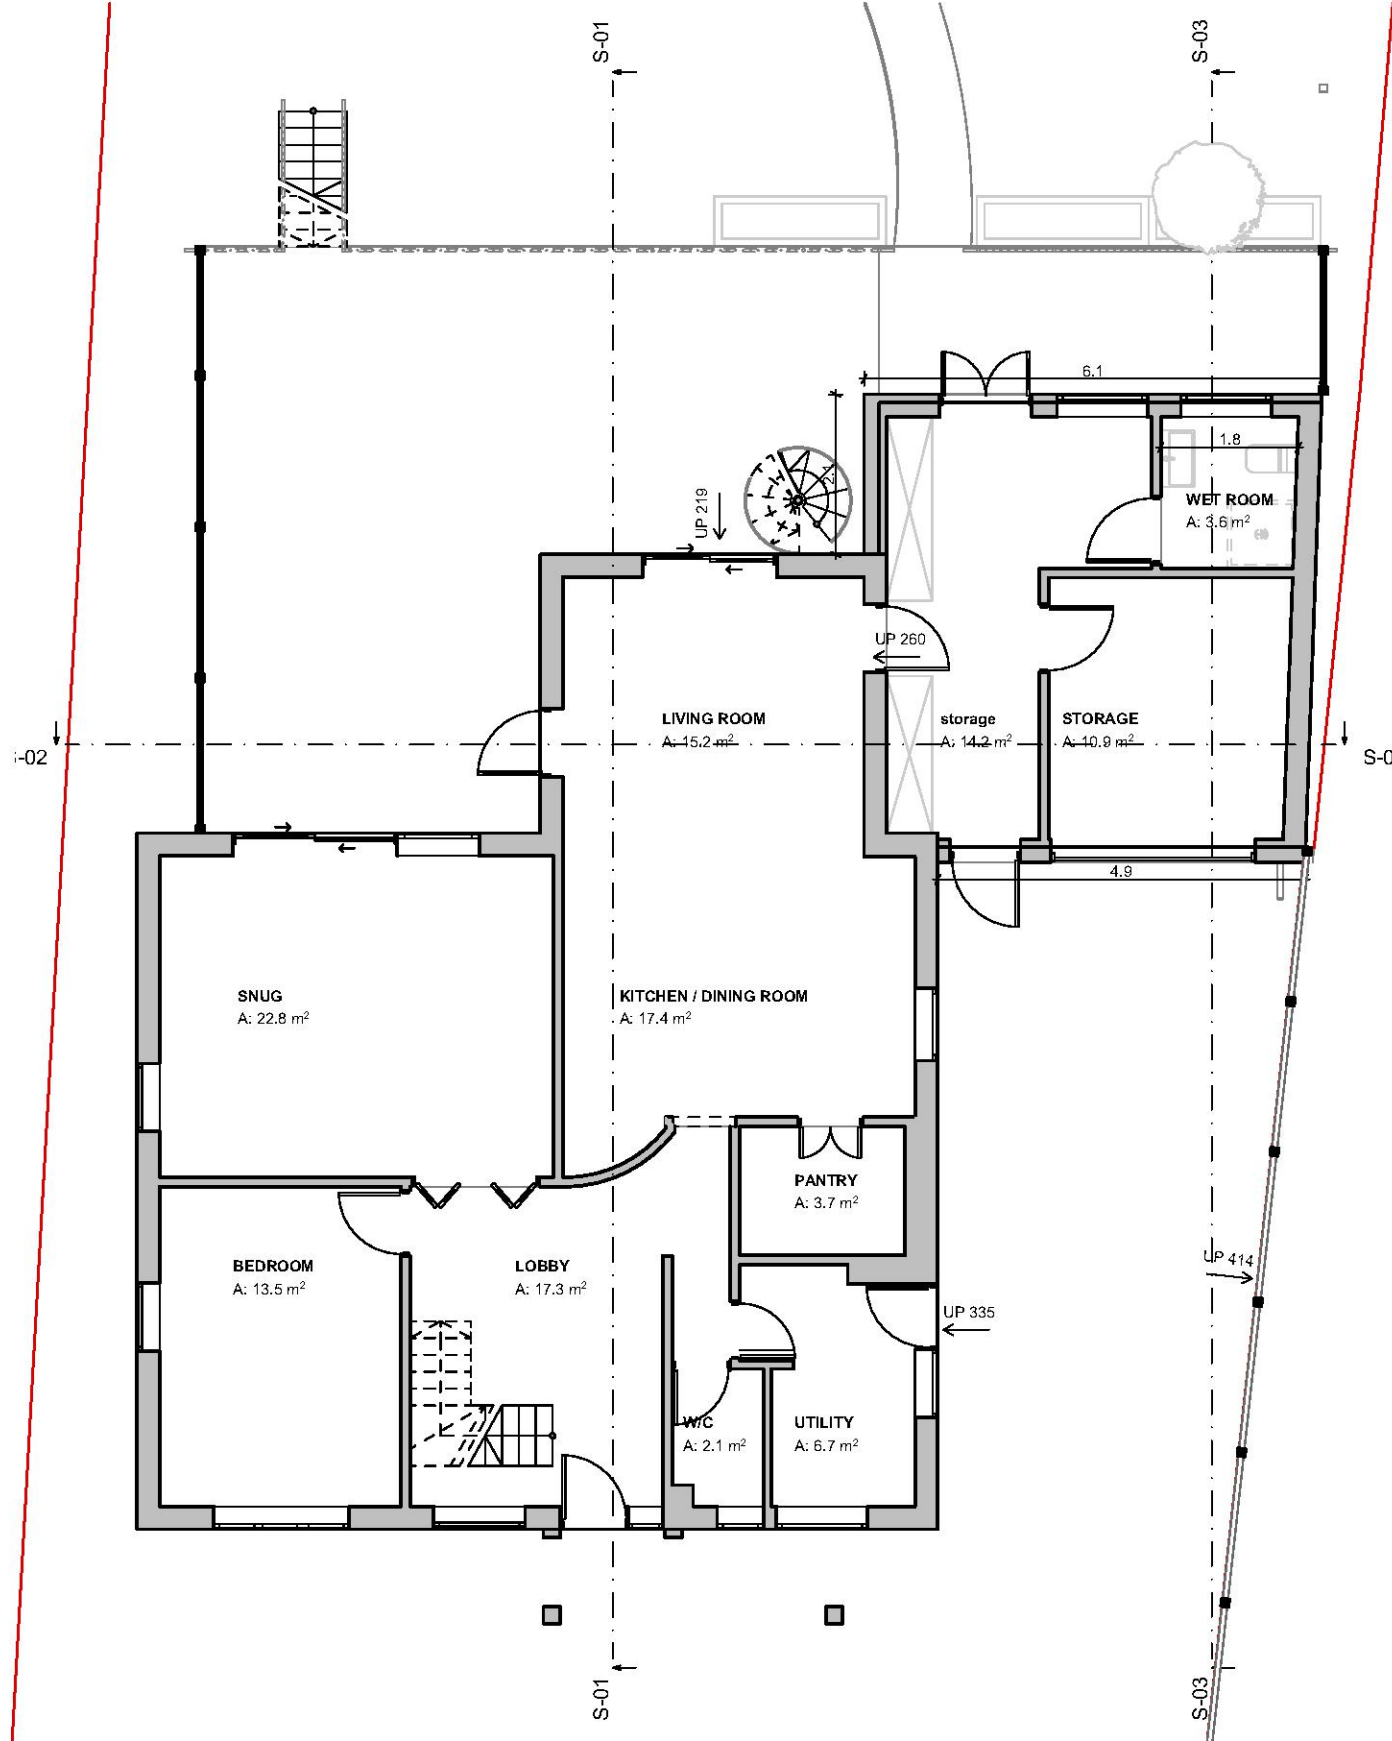


Ground Floor




First Floor

CURRENT PLANS

M 1:100 0 10m

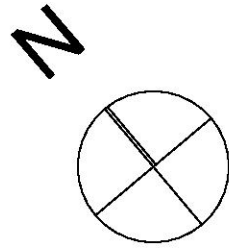

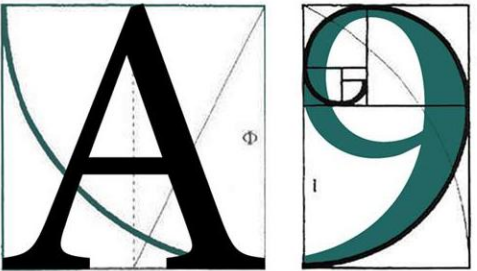

ARCHITECTURE
255 London Road, Hadleigh, Essex, SS7 2BN
Info@A9Architecture.co.uk
Tel: 01702558888

Project: 36 London Hill Rayleigh SS6 7HP				
Drawing Title: Current Plans				
Client: Duncan Stone				
Drawn: TV	Checked: DP	Date: 05/03/2024	Scale: 1:100	Paper Size A3
Job no. 1664		Dwg. no. 07		Revision: ☒ Preliminary ☐ Design ☐ Tender ☐ Contract ☐ Working E