

This drawing is the copyright of ABA architecture and interiors limited. Copyright is reserved by them and the drawing is issued on condition that it is not copied, reproduced, retained or disclosed to any unauthorised persons, either wholly or in part, without the written consent of ABA architecture and interiors limited. This drawing has been prepared for presentation purposes only. Consultants wishing to use the drawing for guidance must check all dimensions on site prior to finalising their element of work to be undertaken.

NOTE: Full survey not carried out - drawings and details produced from information provided by others and all are responsible for checking dimensions etc.

REV: DATE: BY: COMMENT:

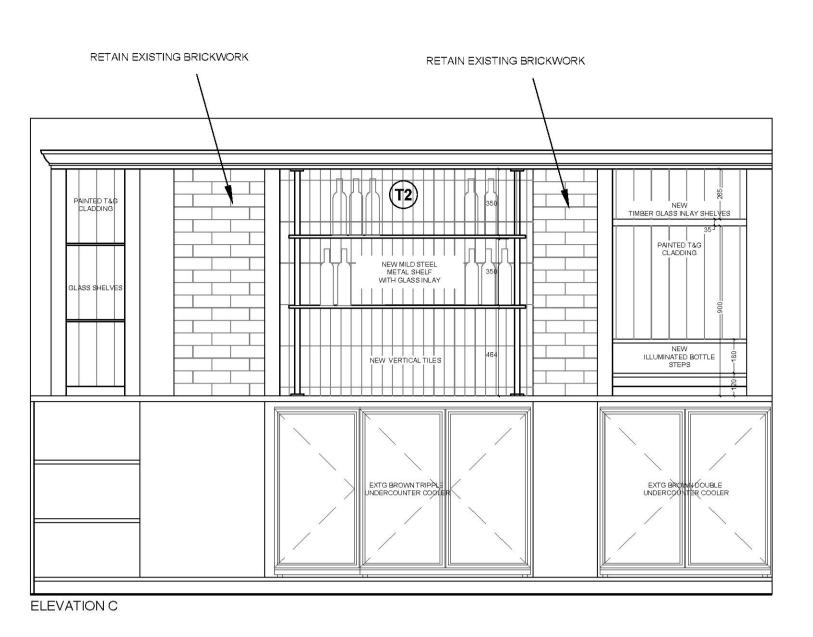

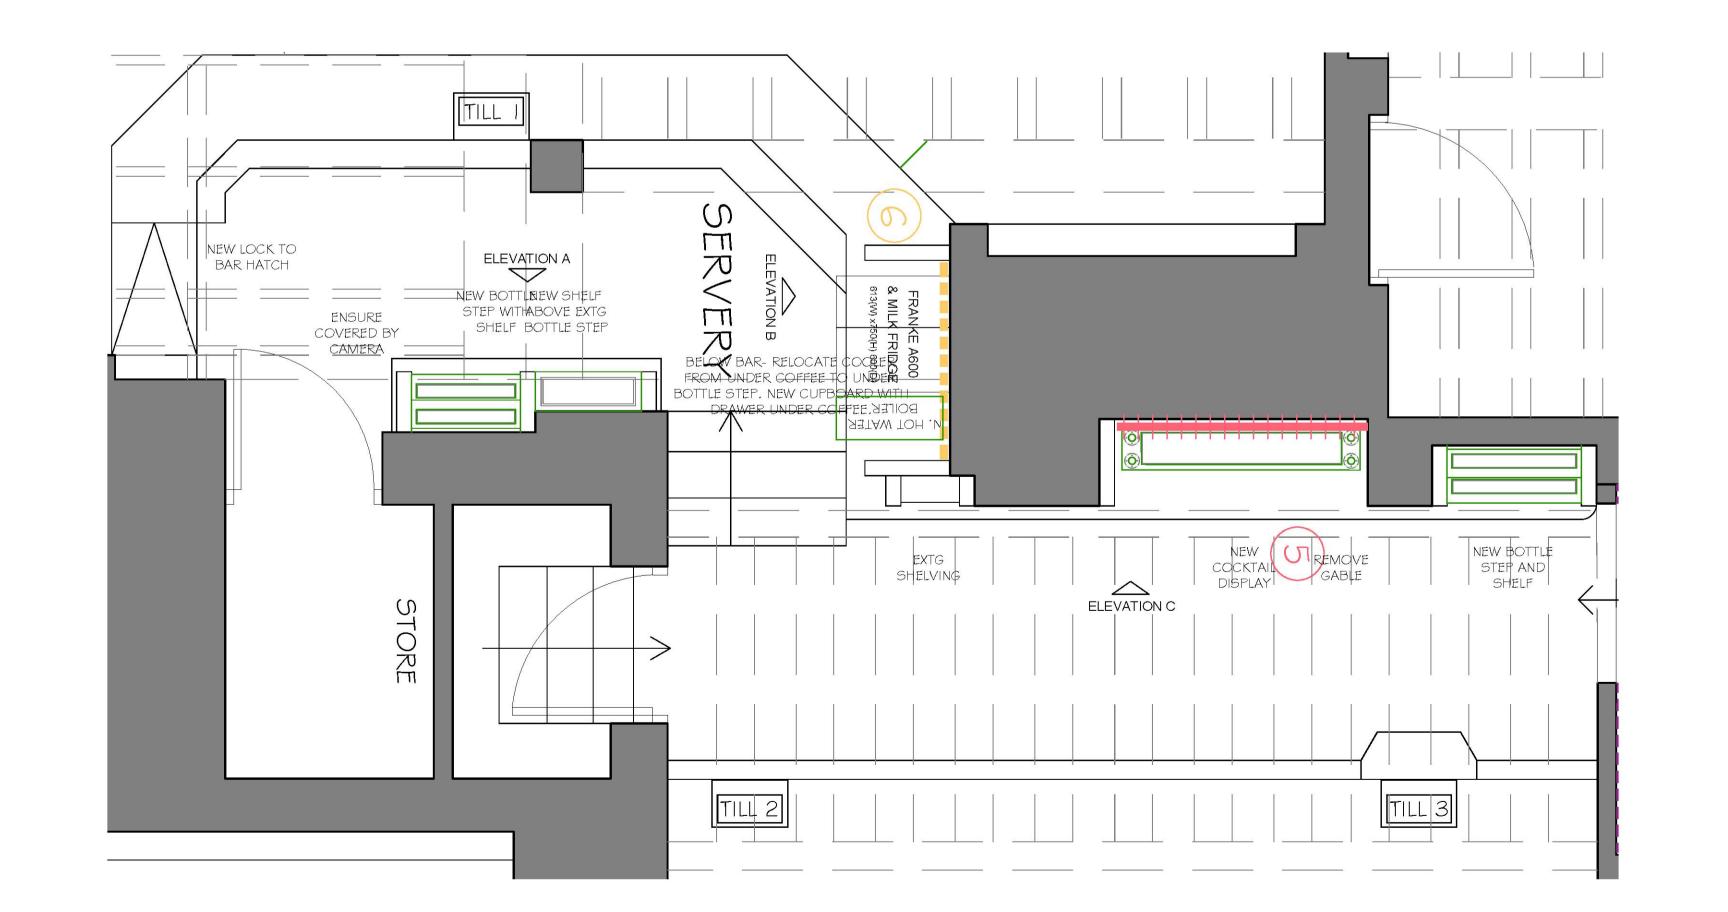



Scale 1:20 Meters

architecture and interiors globe works, kelham island, sheffield, s6 3ae 0114 201 5023

www.abaarchitecture.co.uk

CLIENT: MAB - EMBER INNS FY24 REMODEL

PROJECT: RAYLEIGH LODGE BUN: 212865 BACK FITTING / BAR FINISHES 70 THE CHASE **RAYLEIGH**

ESSEX

T1. Tile 1:
Supplier: Nick Firth
Tel: 0114 261 9111
Ref: Luxe 240 x 60mm
Colour: 75% Green and 25% Black
Mortar Colour: Mapei Dark Grey SS6 8RW TITLE: DETAILS: Bar Backfitting Elev and Sections T2. Tile 2:
Supplier: Nick Firth
Tel: 0114 261 9111
Ref: Luxe 240 x 60mm
Colour: Blanco

Mortar Colour: Dove Grey

INITIALS: LR DATE: MAR 24 SCALE: 1:20 (A1)

NUMBER: 2537-211REV: ---- STATUS: PLANNING