



Plots 12 - 17 - Proposed Second Floor Plan



Front Elevation - North



Side Elevation - West




Plots 12 - 17 - Proposed First Floor Plan



Rear Elevation - South



Side Elevation - East

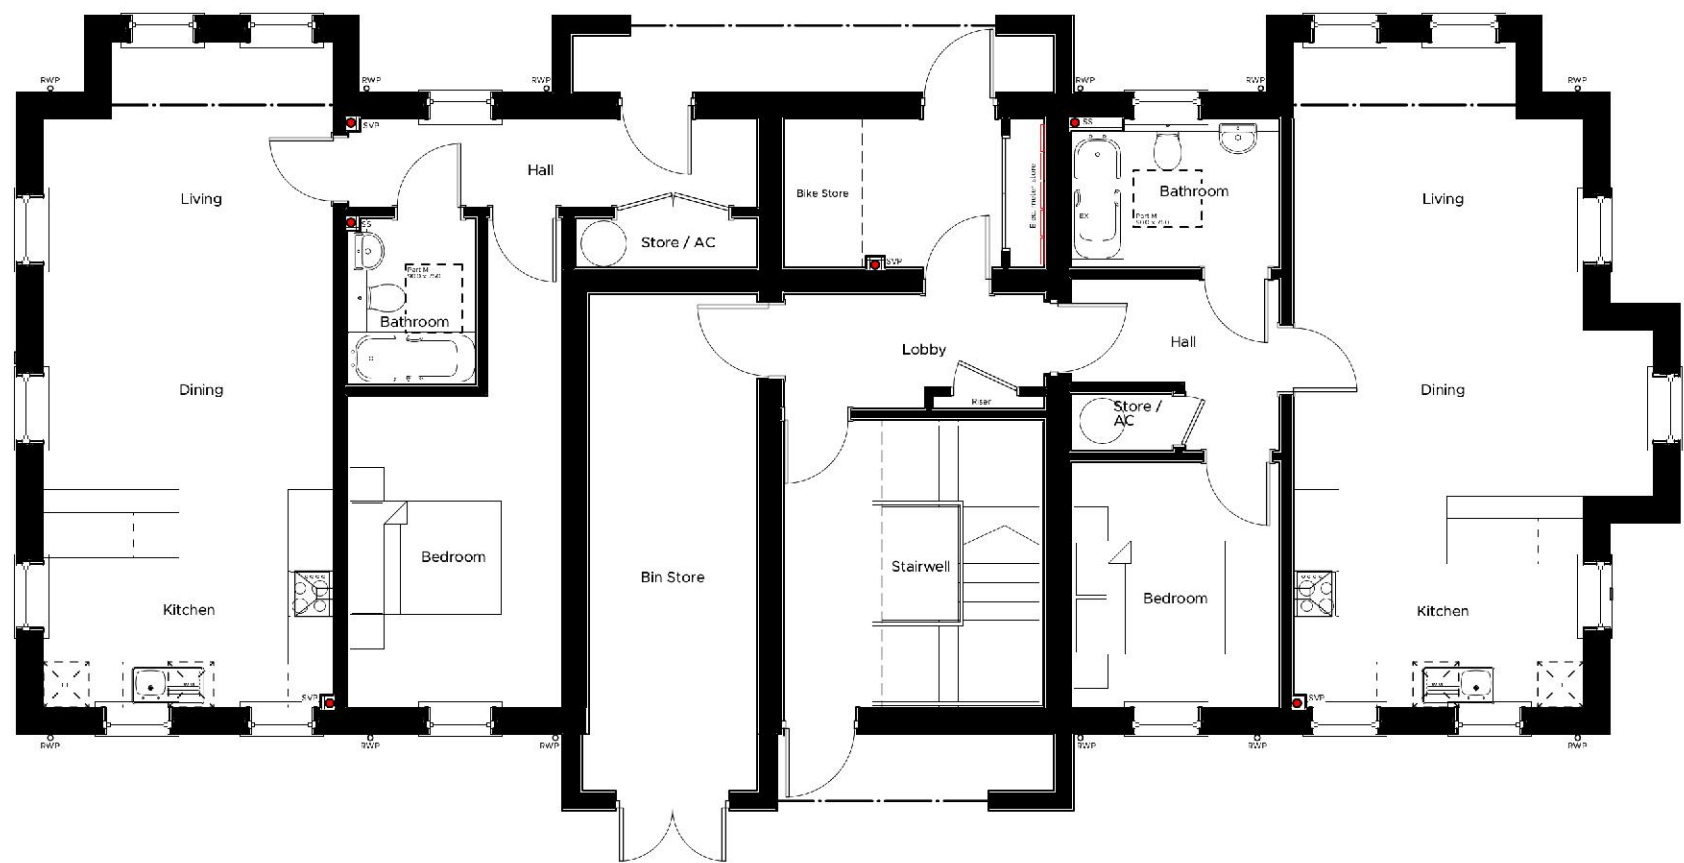

Plots 12 - 17 - Proposed Ground Floor Plan



REVISION	DESCRIPTION	DATE	DESIGNER	CHECK
JOB NO.	5732	PROJECT NO.	PA_22	PROJECT
TITLE	Plots 12-17 - Proposed Plans & Elevations			
SCALE	1:100	SHEET SIZE	A1	
ISSUE DATE	07/05/2024			
AUT/PROJ	MR	CHECK	PB	
PROJECT	PROPOSED RESIDENTIAL DEVELOPMENT WINDERMERE AVENUE HULLBRIDGE, ESSEX SS5 6JU			
CLIENT	DOVERCOURT BUILDING CONTRACTORS LTD.			
STATUS	Planning Issue			
 				
Market Place / Hadleigh / Ipswich / Suffolk / IP7 5DN T / 01473 527392 B / enquiries@wincer-architects.co.uk Do not scale from drawing, work to figured dimensions only. Copyright © Wincer Kievenaar Architects Limited 5732 - Flats.vwx				