


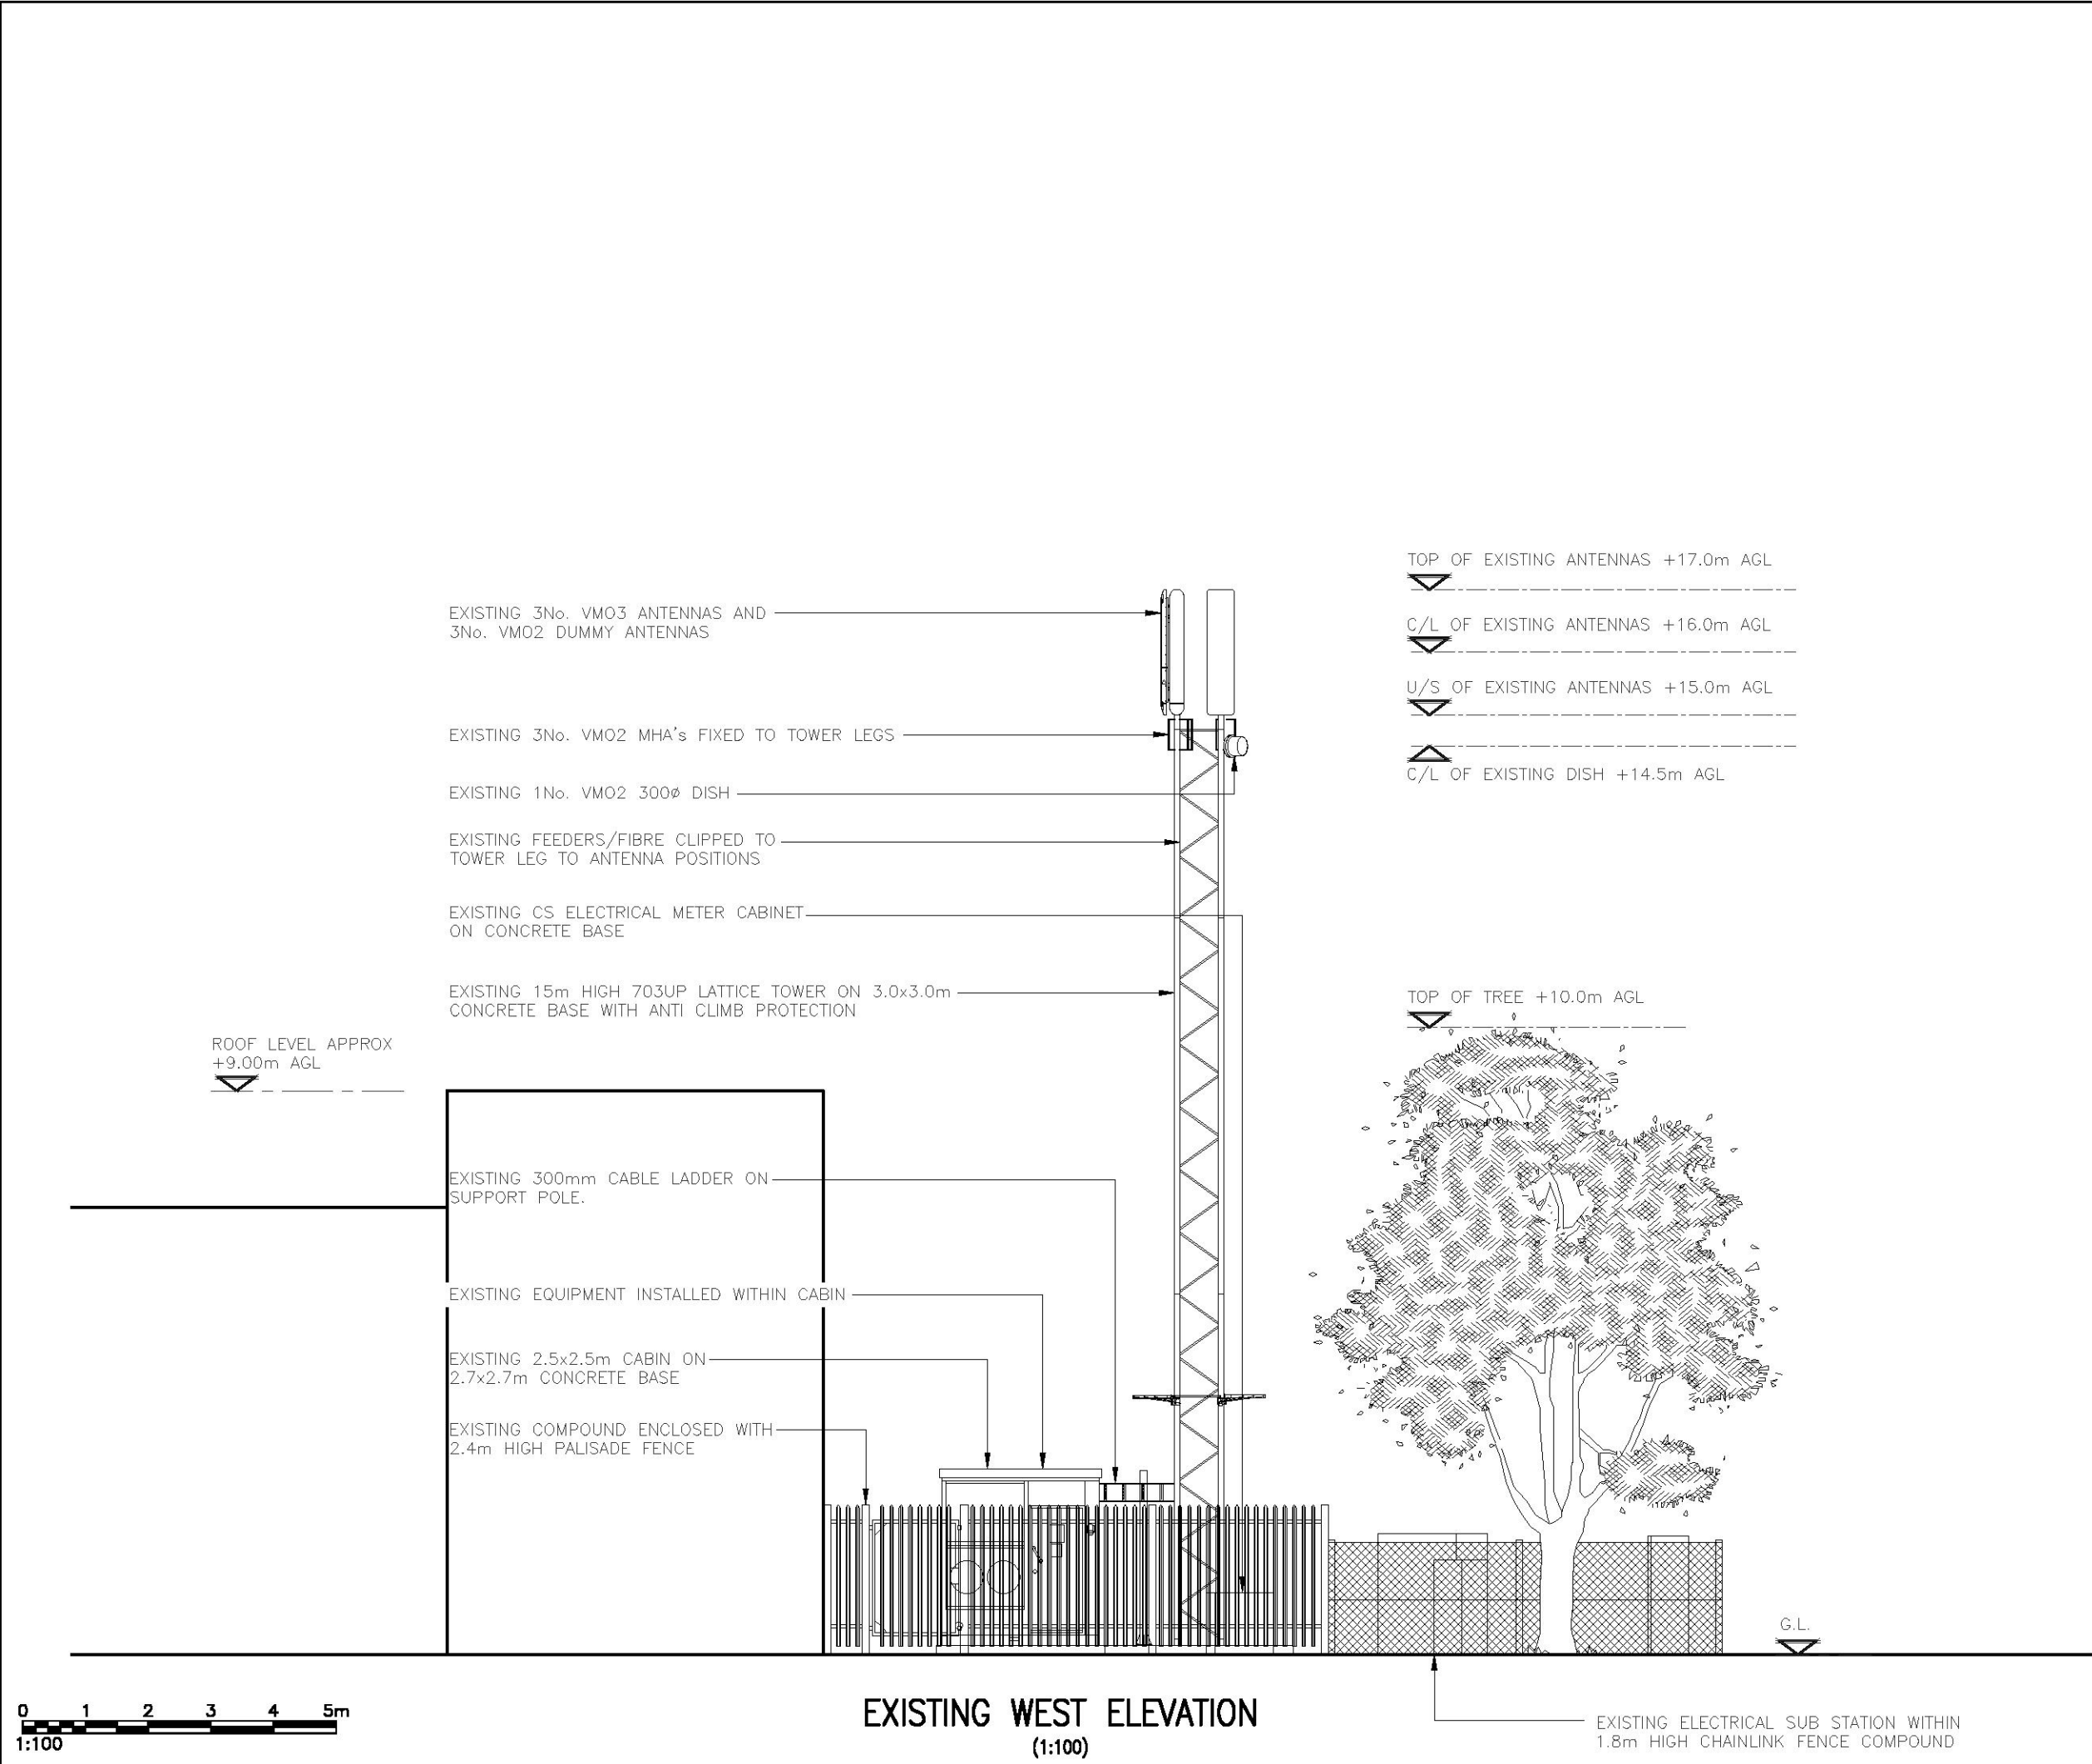

ALL DIMENSIONS ARE IN mm UNLESS NOTED OTHERWISE					
N.G.R	E: 584063	N: 192741			
A	PLANNING ISSUE		MDS	TC	04.02.25
REV	MODIFICATION		BY	CH	DATE
 united living connected United Living Connected 4 Clearwater, Lingley Mere Business Park, Lingley Green Avenue, Great Sankey, Warrington, WA5 3UZ t. 44 (0)151 430 4128 www.unitedliving.co.uk					
 come rstone					
Cell Name					Opt.
HOCKLEY TRADING ESTATE					—
Cell ID No					
CS ID	—	VF	—	VMO2	
114146		N/A		069454	
Project No.	—	TM Cell ID	—	N/A	
23		—		—	
Site Address / Contact Details					
ELDON WAY ELDON WAY TRADING ESTATE ESSEX SS5 4AD					
Drawing Title: EXISTING ELEVATION					
Purpose of issue: PLANNING					Dwg Rev:
Drawing Number: 300					A
Surveyed By: MDS			Original Sheet Size: A3		Pack Issue:
Drawn: MDS	Date: 04.02.25	Checked: TC	Date: 04.02.25	A	