



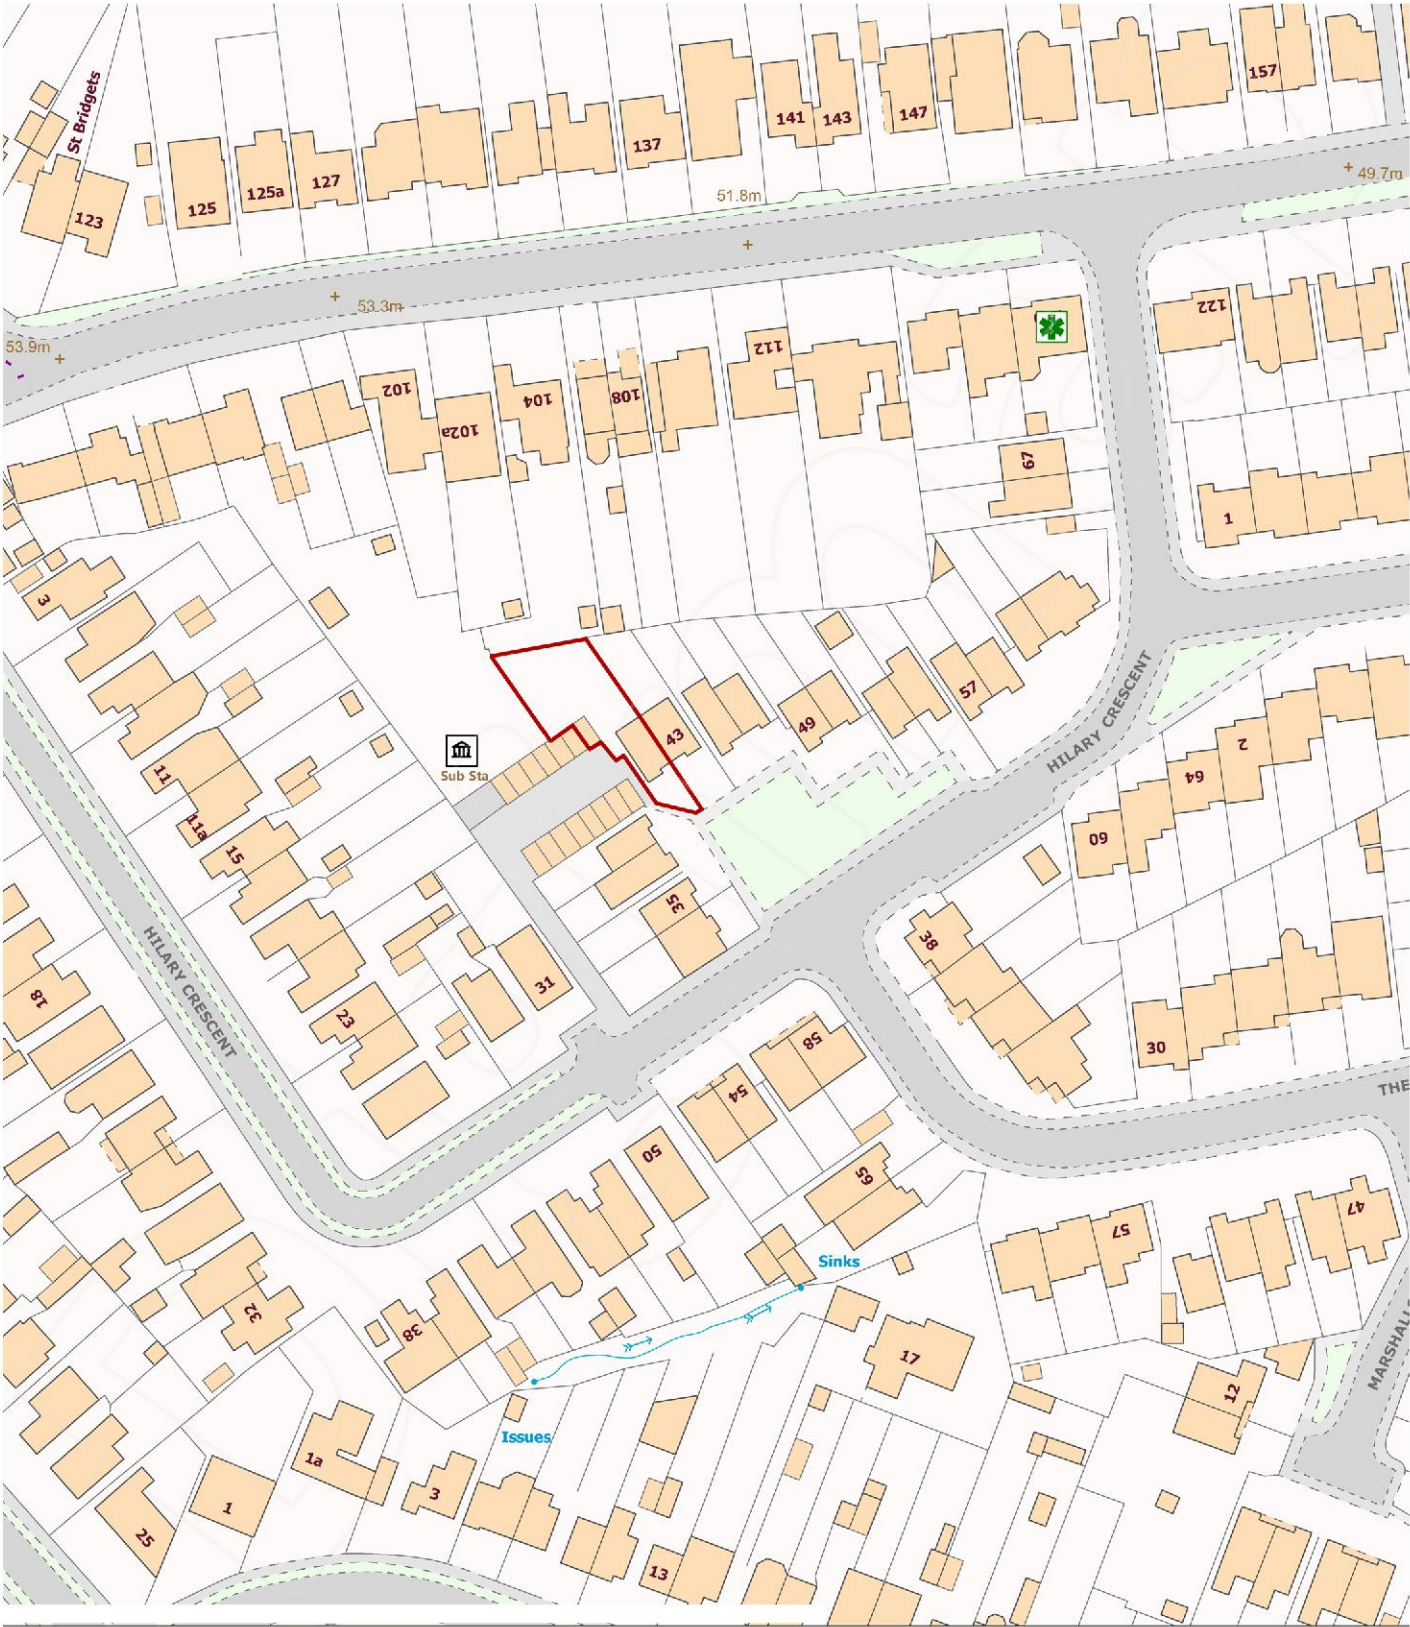

Digimap®

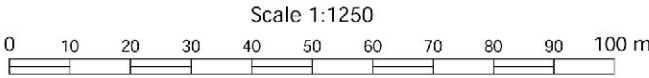

Projection: British National Grid
23 May 2024 19:39



NOTES:

Project
New Development rear side of
41 Hilary Cresnet

Drawing Title:
Proposed Location Plan
Client :
41 Hilary Cresnet
Rayleigh
SS6 8NB

Date:	Drawing Number:	Revision:
26/03/25	7	

Agent:
Shahid Siddique
AS Architectural Technologist
Email: AS.ADT@outlook.com
Tel: 07958 641790
BSc (Hons), CIAT, MArch (ARB 2)

Scale (@ A3)