


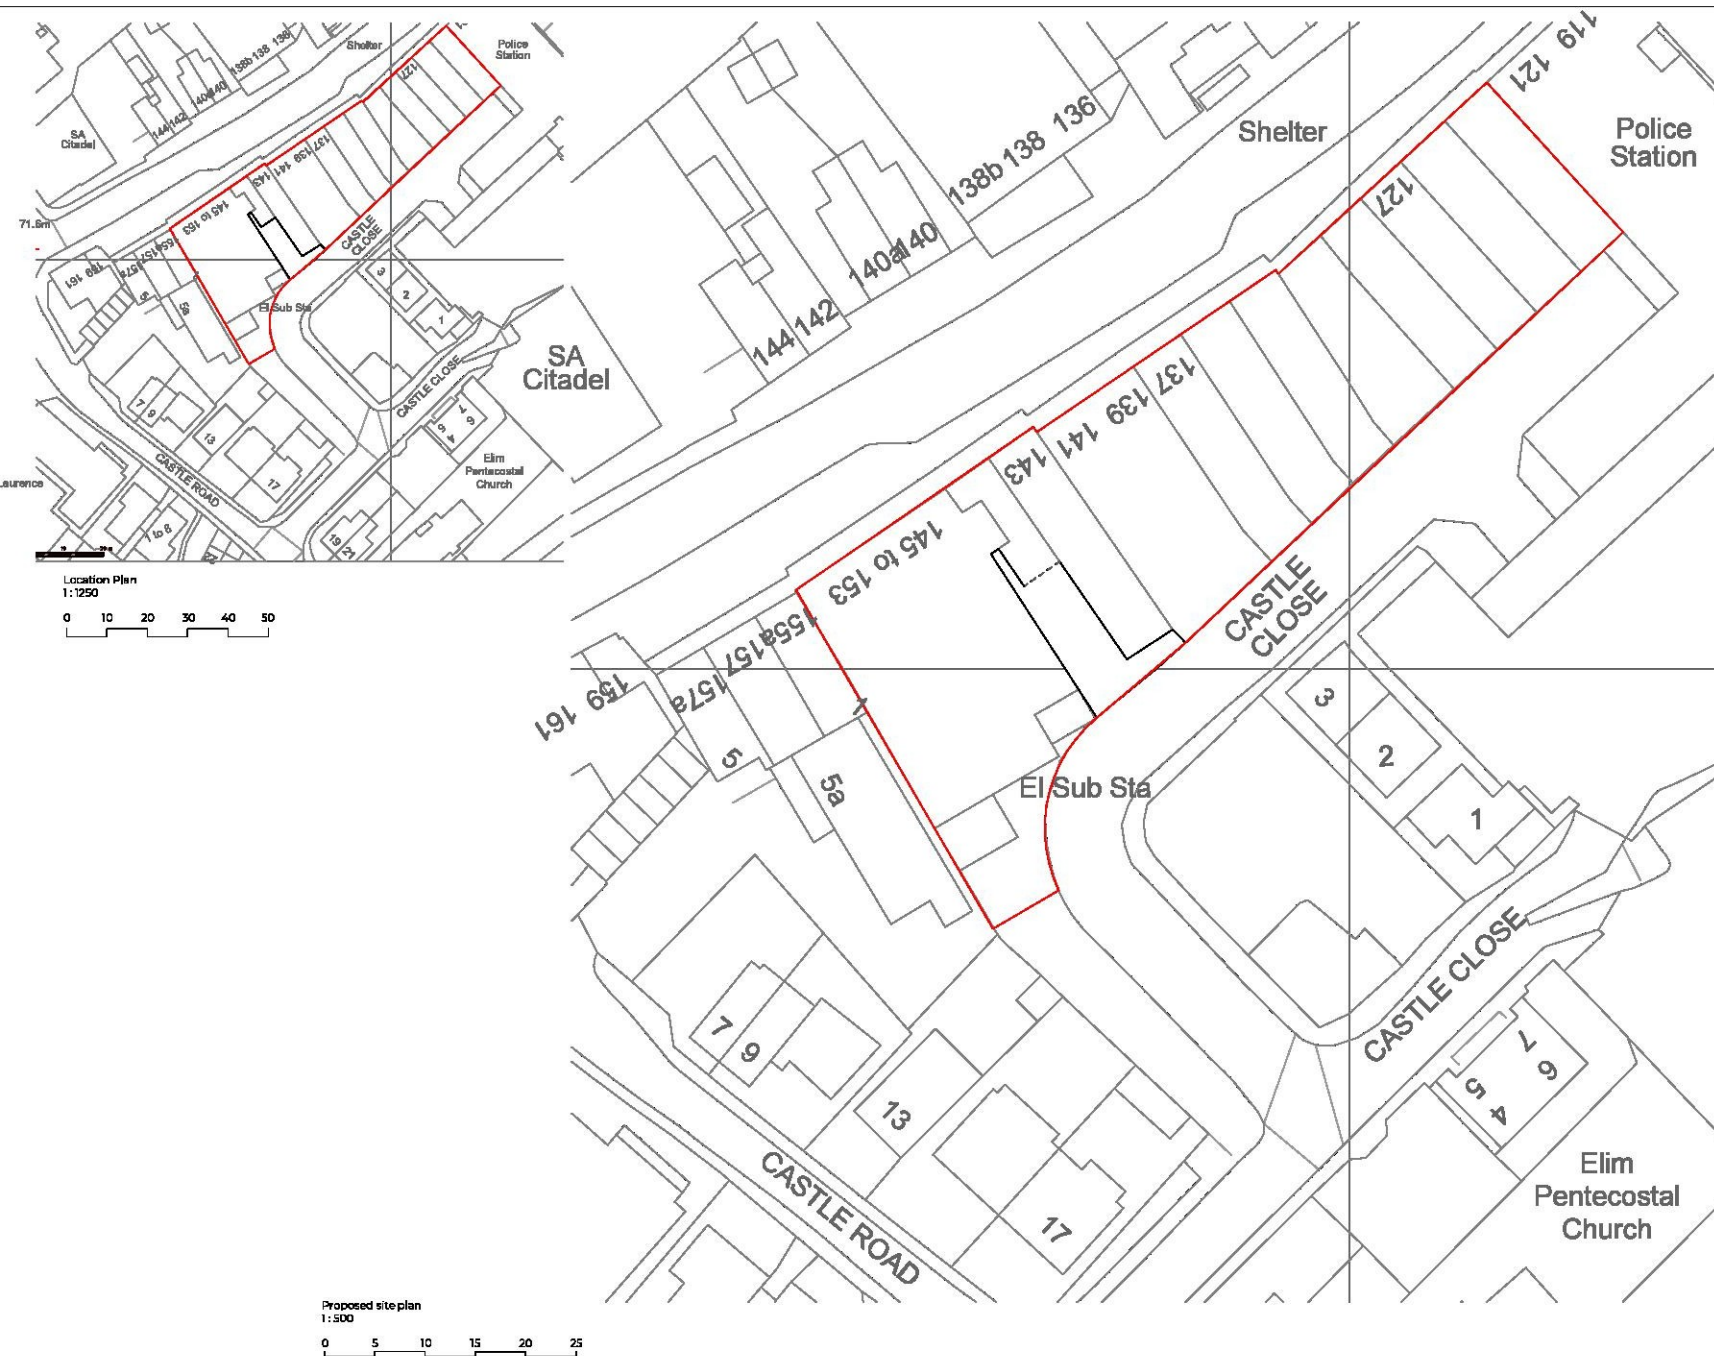

Rev No.	Date	Description
---------	------	-------------

Notes:
Any inaccuracies or errors to be reported to the architect/owner immediately and prior to any work commencing. All dimensions to be verified on site. All works to comply with British Standards Code of Practice. All external surfaces and materials to match existing. This drawing and all information provided herein is the copyright of UPP Consultancy Ltd, and reproduction without prior consent is strictly forbidden.

Dwg No
143.0234SR-A-08-001

Drawn
RZ

Drawing
Location Plan

Checked
upp

Scale
As indicated @ A3

Issue Date
09.04.2025

Project Address
143 - 153 High Street, Rayleigh Essex SS6 7QA

Client
Overplot Limited

www.upp-planning.co.uk
info@upp-planning.co.uk
0208 202 9956
Atrium, Stables Market,
Chalk Farm Road, London,
NW1 8AN

upp