




1 Section A-A
Scale: 1:10

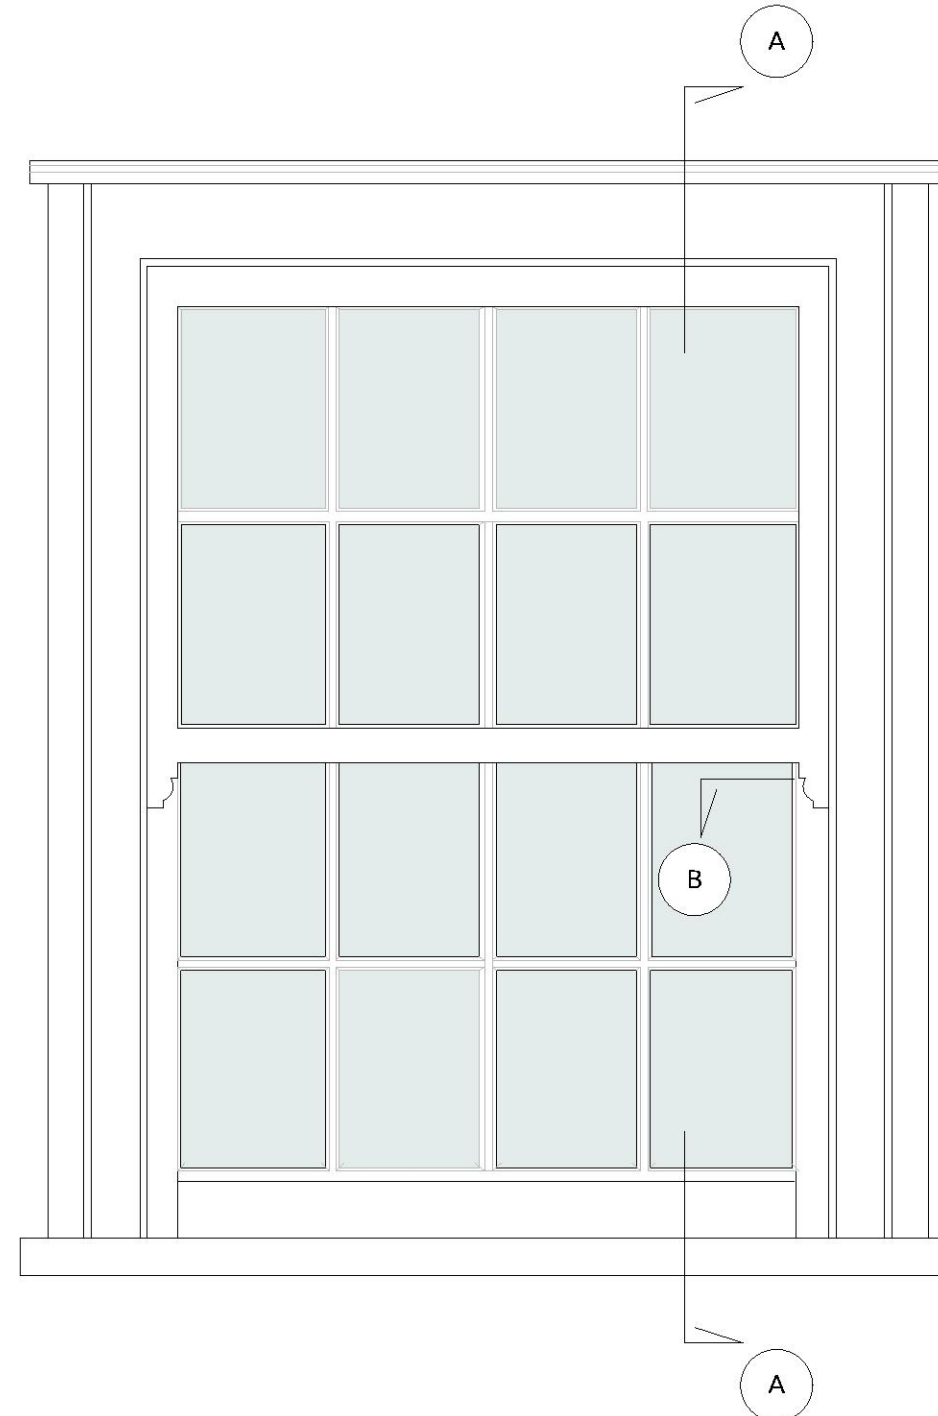

2 Typical Elevation W1 W2 W3 W4 W7 W11
Scale: 1:10

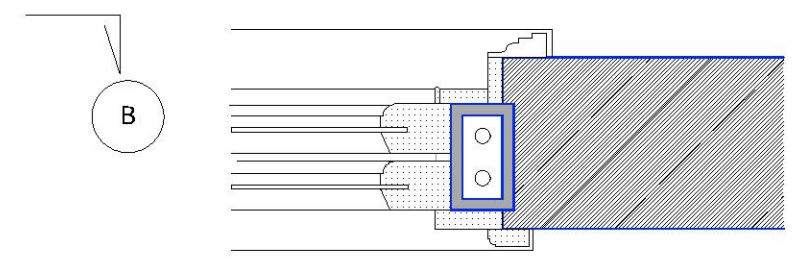

3 Sash Box Cross Section B-B
Scale: 1:10

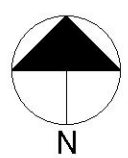

CHP Architecture Ltd <i>Colin Harper-Penman</i> <i>Claydons Ln, Rayleigh SS6 7UP</i>	Client: Mr. Brook		
	Site Add: Beke Hall Chase S, Rayleigh SS6 9EX		
<small>All dimensions should be checked onsite All drawings and associated designs are solely owned by CHP Consultants Ltd and are not to be issued, printed or distributed without the prior consent of CHP Consultants Ltd.</small>	TITLE Existing Details W1-W2-W3-W4-W7 W11		
	DRAWING NO. 25-017-030	DRAWN BY CHP	DATE
	SCALE	STAGE	