


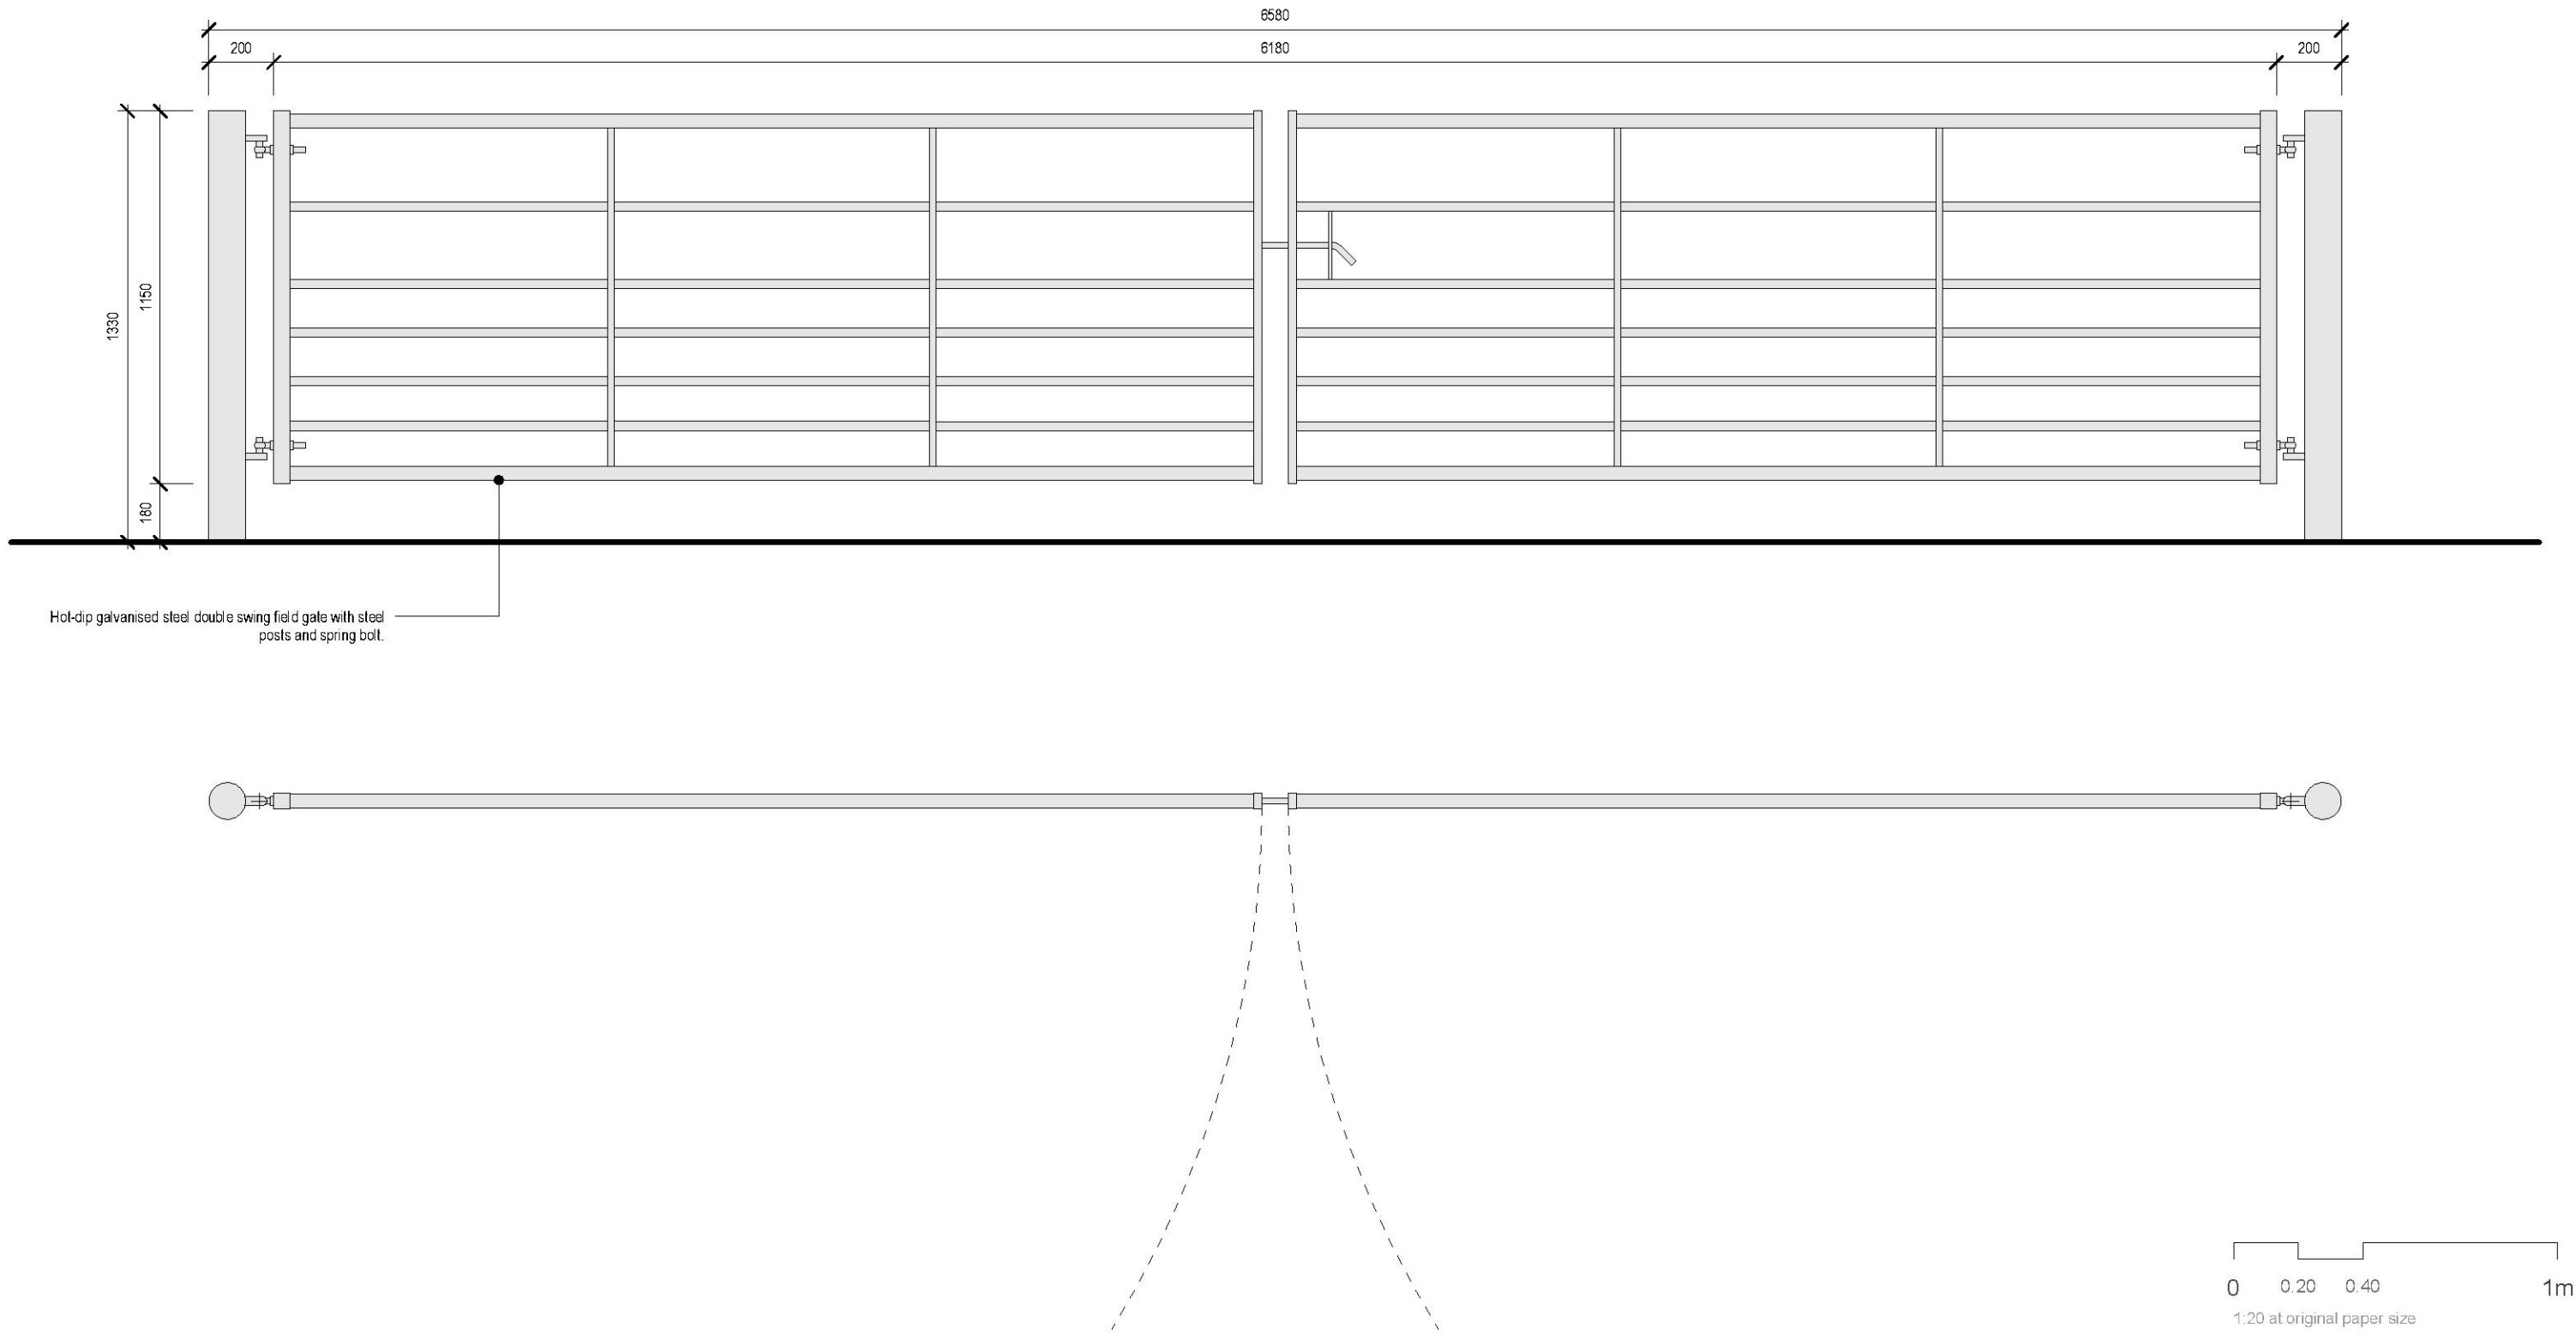

P1	Planning condition submission.			BC	25/03/25
REV	DESCRIPTION			DRN	DATE
DRAWING STATUS					
PLANNING					

CLIENT
Essex Housing Development LLP

PROJECT
Rocheway, Rochford - Playing Fields

DRAWING
Proposed Gate - Plan & Elevation

SCALE
1 : 20 @ A3

DRAWN
BC

CHKD
GR

DATE
March 2025

DRAWING NUMBER
6400-SK102-P1

DO NOT SCALE FROM THIS DRAWING. WORK TO FIGURED DIMENSIONS ONLY. THIS DRAWING IS THE COPYRIGHT OF STANLEY BRAGG ARCHITECTS LTD AND SHOULD NOT BE REPRODUCED WITHOUT THEIR EXPRESS PERMISSION.

STANLEY BRAGG
architects

STANLEY BRAGG ARCHITECTS LIMITED
PAPPIUS HOUSE, FIRST FLOOR, TOLLGATE WEST, COLCHESTER,
ESSEX. CO3 8AQ - T: 01206 671371

3rd FLOOR, ELDON HOUSE, ELDON STREET,
LONDON, EC2M7LS - T: 02036 675 925

E: architects@stanleybragg.co.uk,
forename.surname@stanleybragg.co.uk