



34 EASTWOOD ROAD RAYLEIGH

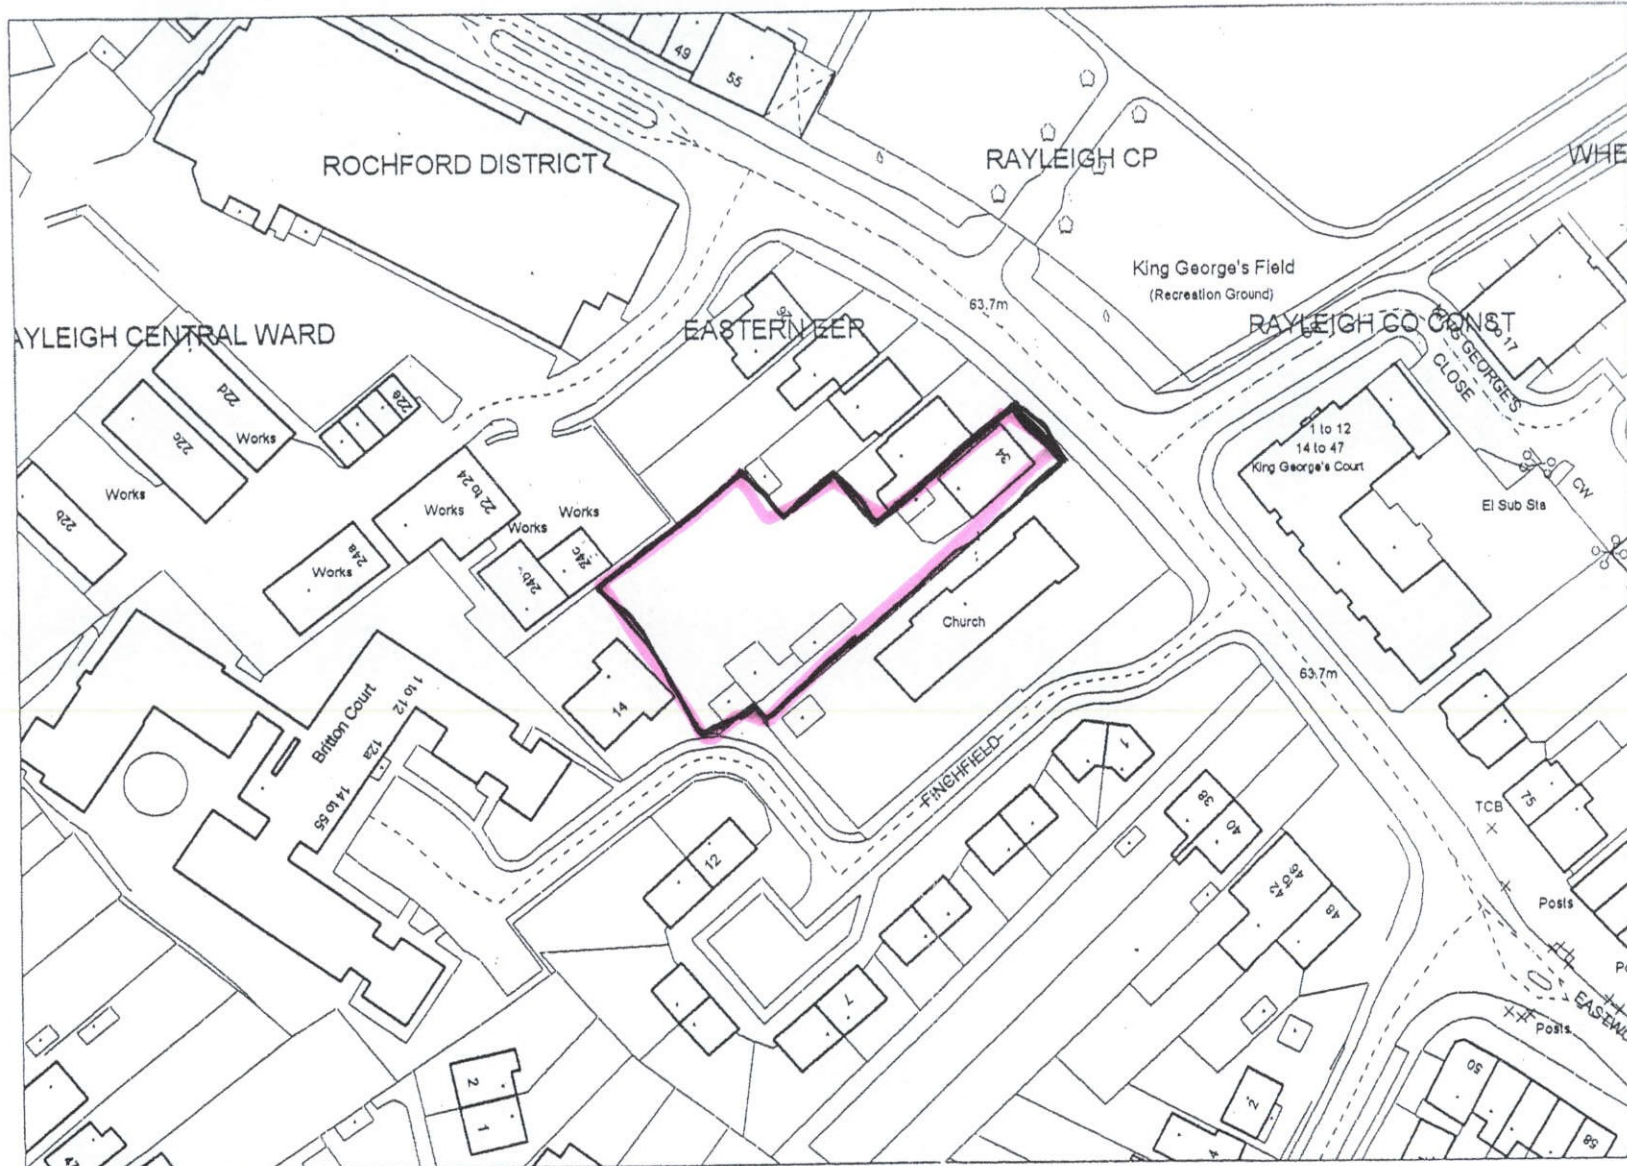

Ordnance Survey

© Crown Copyright. All rights reserved. Licence number 100020449. Plotted Scale - 1:1250

1:1250 LOCATION PLAN

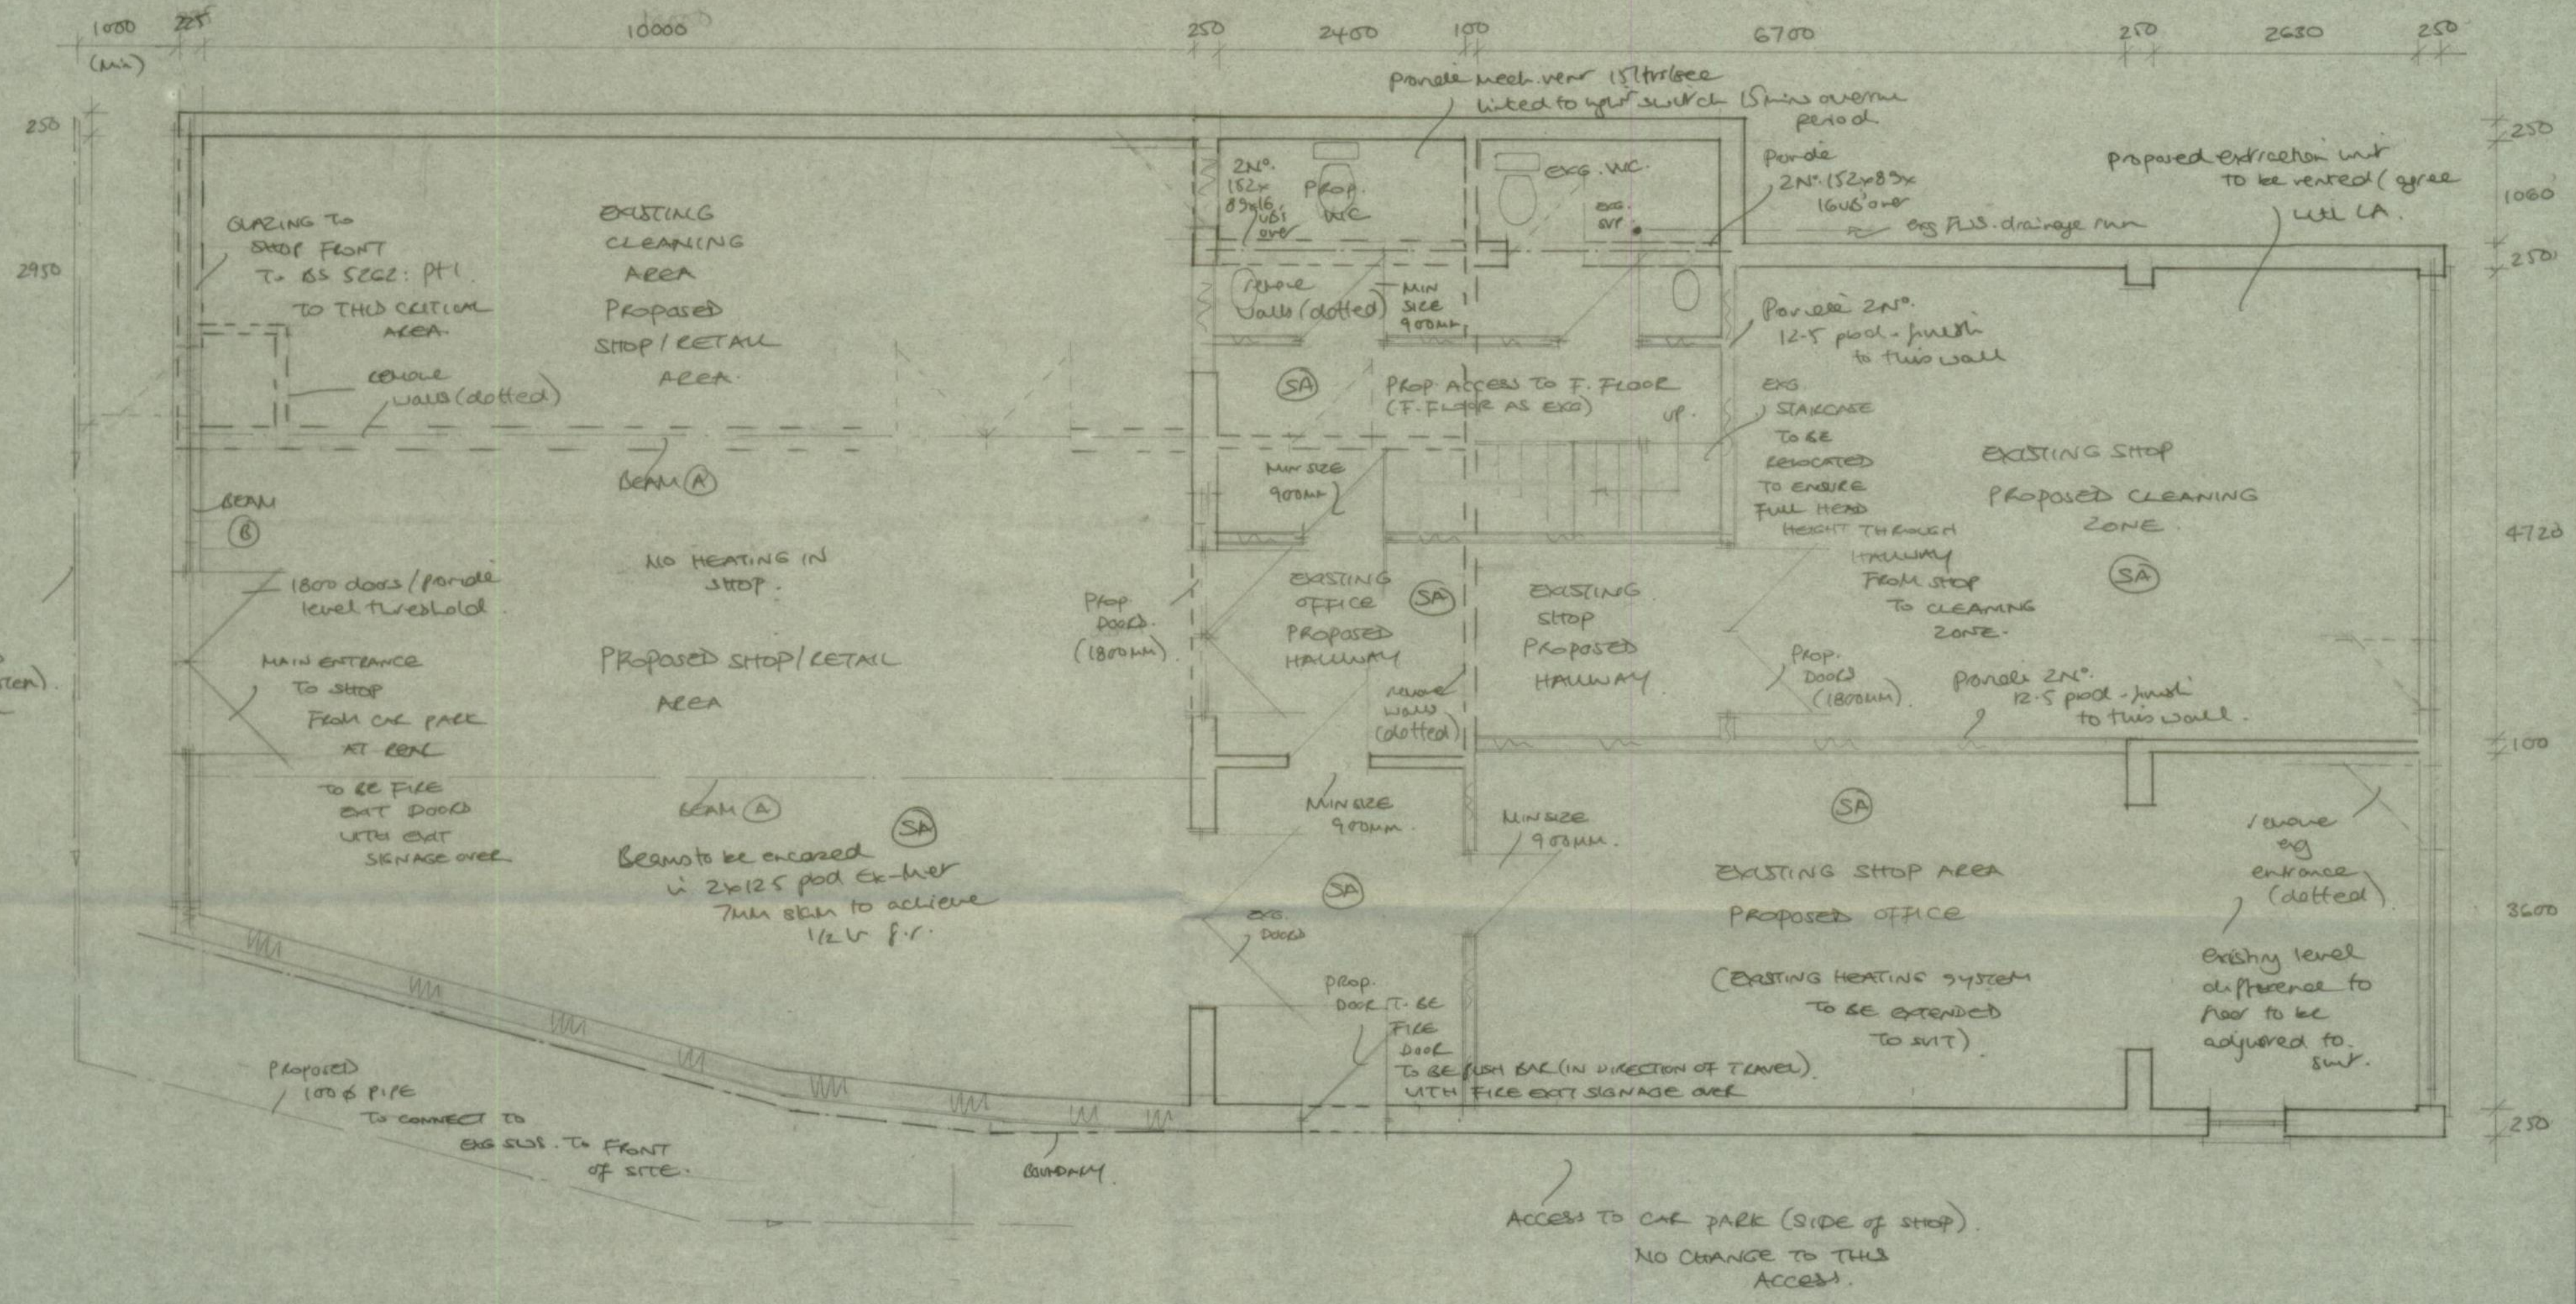

PROPOSED REAR EXTENSION AND INTERNAL ALTERATIONS:-
 'MARK I HIRE', EASTWOOD ROAD, RAYLEIGH for Mr. POTTER - Mr. NEWELL

