

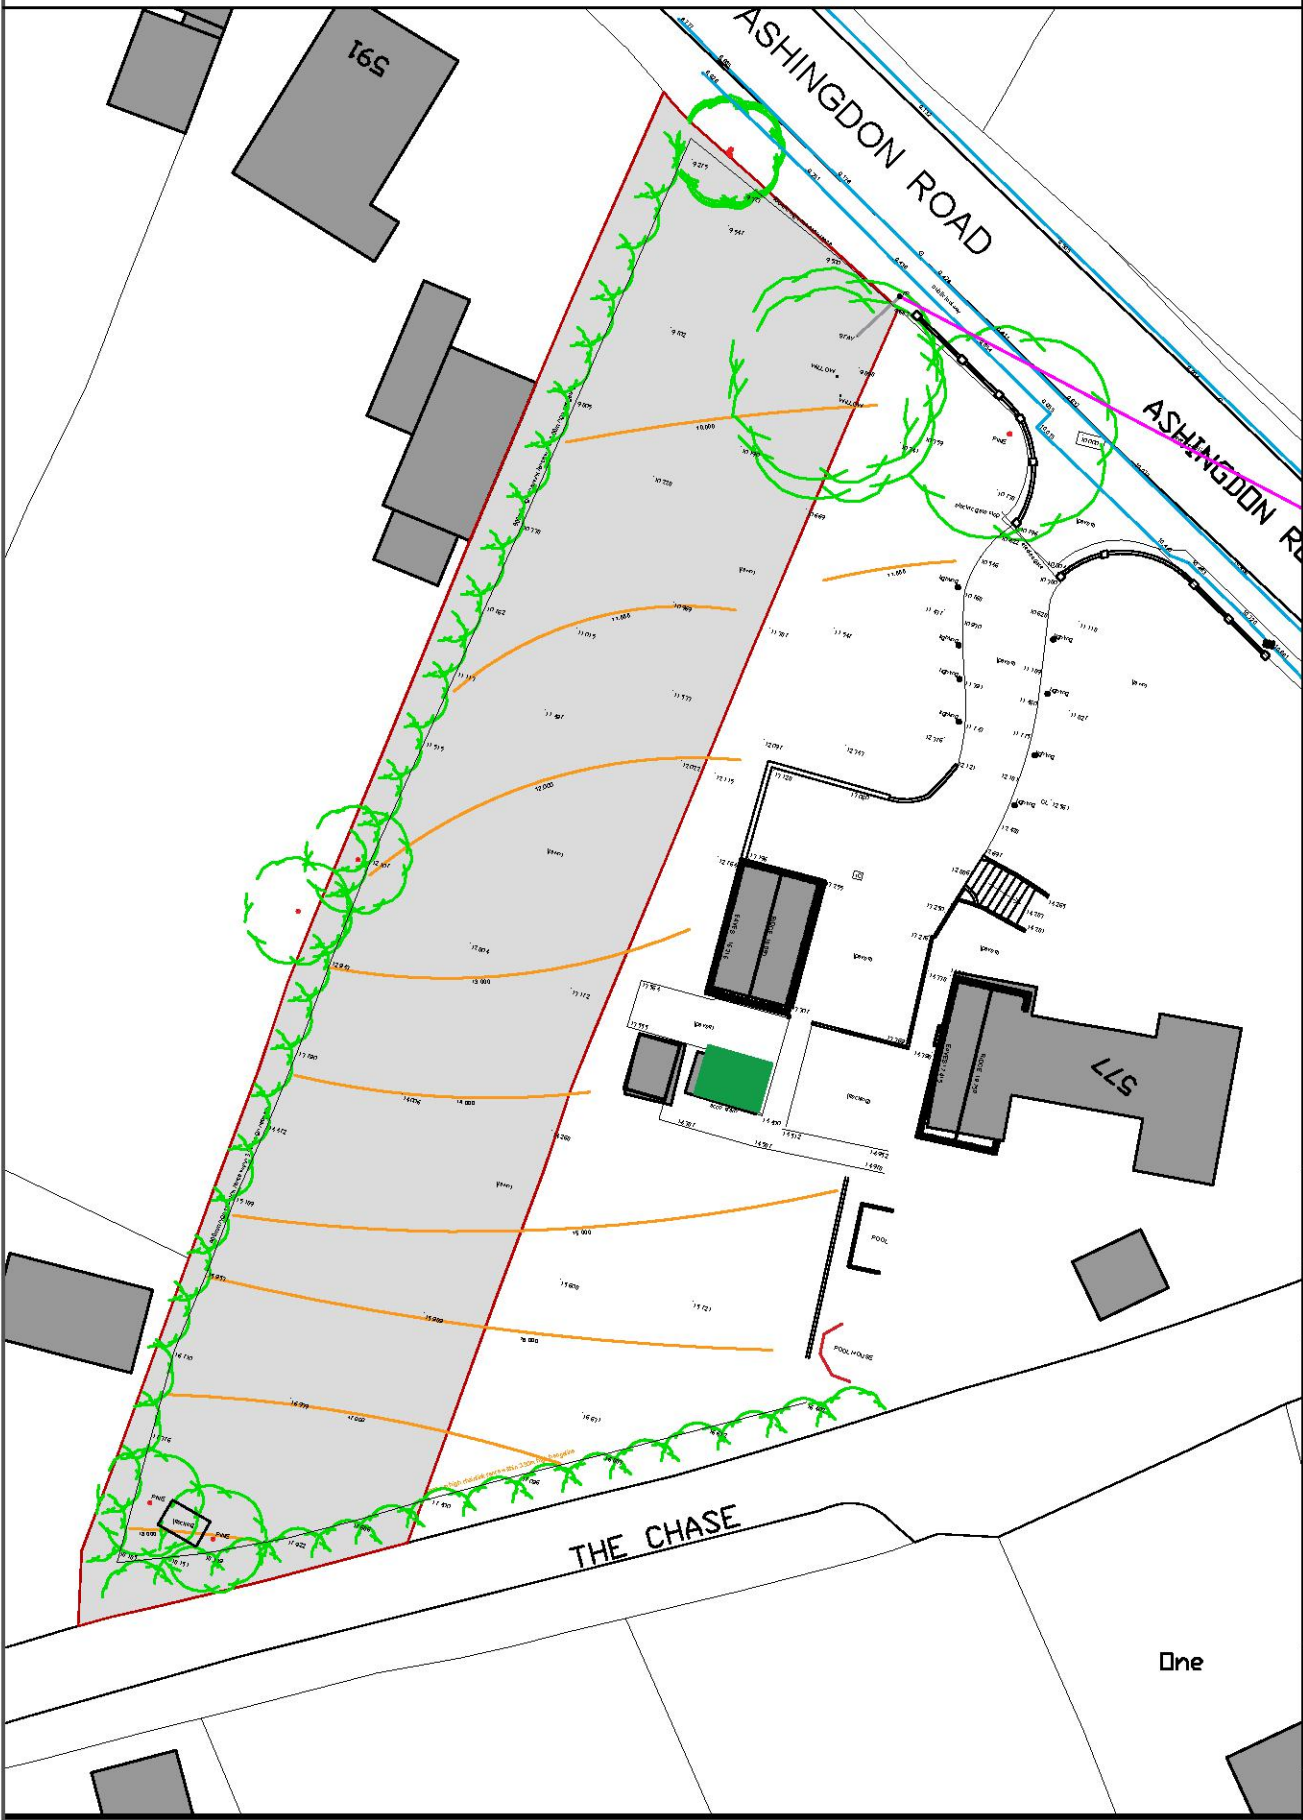


1 TOPOGRAPHICAL EXISTING OVERLAY
1:500

2 TOPOGRAPHICAL PROPOSED OVERLAY
1:500

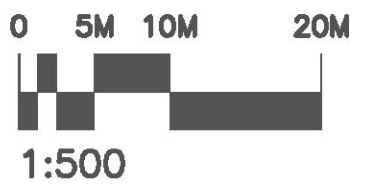

Notes:

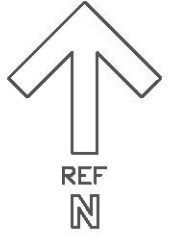

REV:	DESCRIPTION:	BY:	DATE:
STATUS: PLANNING ISSUE			

BW BARKER WOODROW

CLIENT: Mr & Mrs Prior
577 Ashingdon Road
Rochford
Essex SS4 3JF

CONSULTANT: BARKER WOODROW
Architectural Consultants
info@barkerwoodrow.com
01702 669544

SITE: Land Adjacent To 577
Ashingdon Road, SS4 3JF

TITLE: 2no. 5 Bed Detached New
Build Chalet Bungalows

SCALE AT A3:	DATE:	DRAWN:	CHECKED:
1:500	06/11/25	EG	WB
PROJECT NO:	DRAWING NO:	REVISION:	
25/	695		