

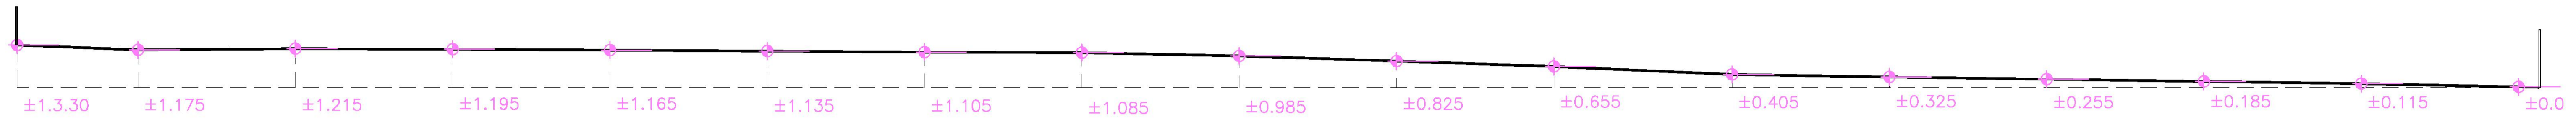
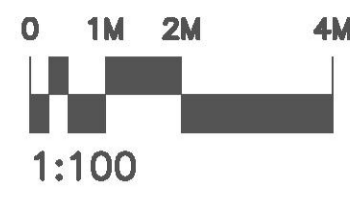



1 EXISTING SITE SECTIONS/LEVELS (EAST)
1:100

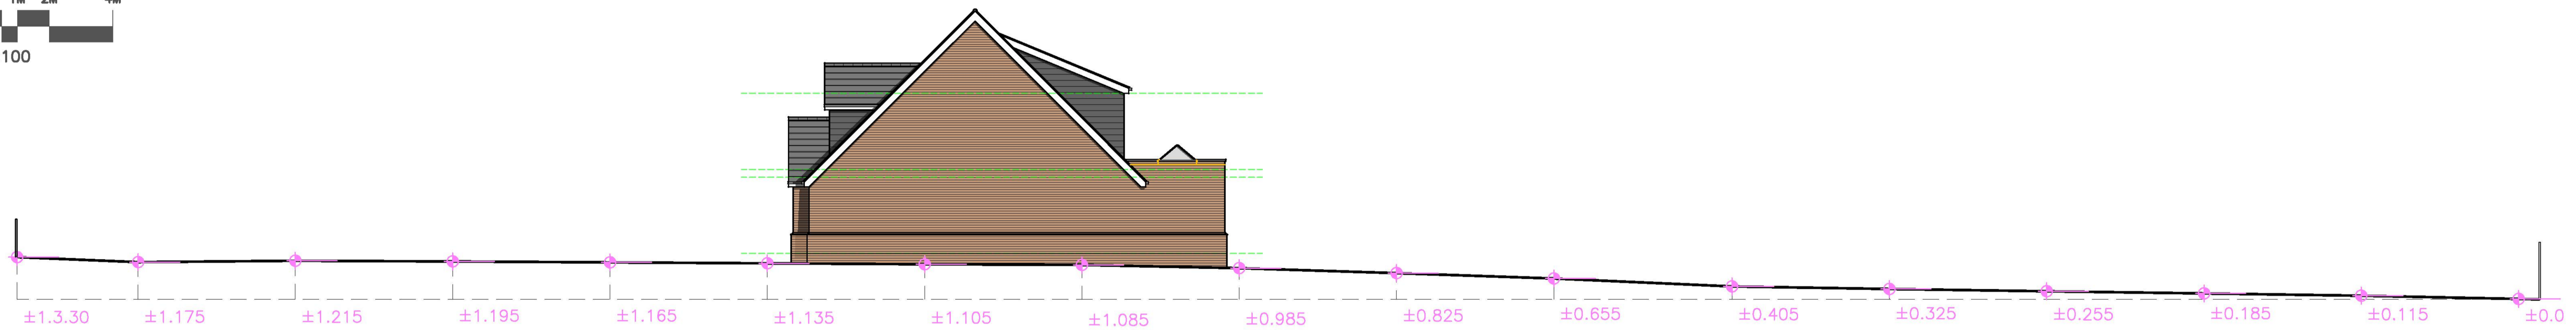



2 PROPOSED SITE SECTIONS/LEVELS (EAST)
1:100

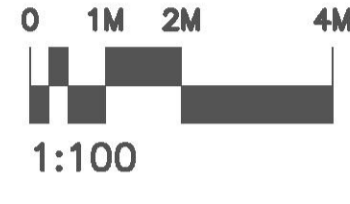

3 EXISTING SITE SECTIONS/LEVELS (SOUTH)
1:100

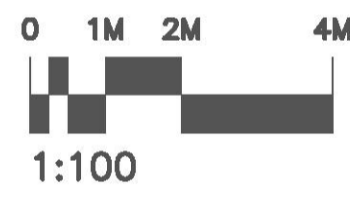

4 PROPOSED SITE SECTIONS/LEVELS (SOUTH)
1:100

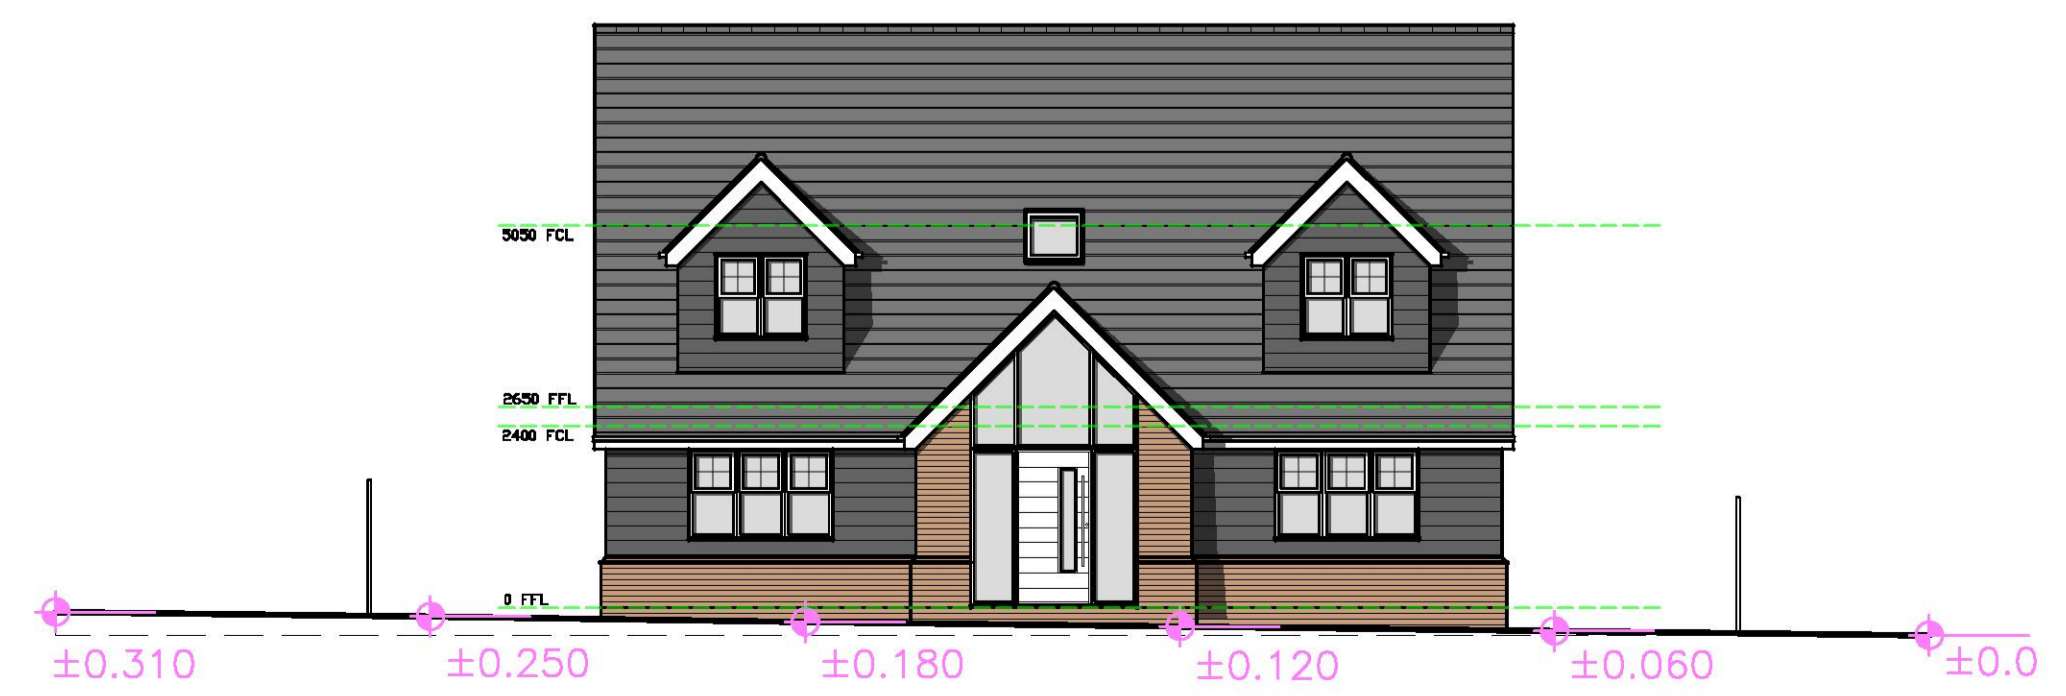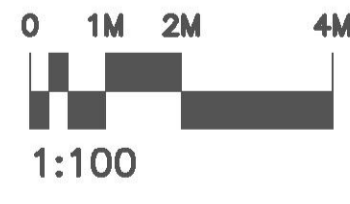

NOTES:
ALL LEVELS AND DIMENSIONS ARE TO BE CHECKED ON SITE PRIOR TO ANY WORKS COMMENCE. ALL LEVELS AND DIMENSION ARE NOT GUARANTEED EXACT. ANY DISCREPANCIES ON THE DRAWINGS ARE TO BE NOTIFIED TO BARKER WOODROW IN THE FIRST INSTANCE.
NO INVASIVE WORKS ARE TO PROCEED WITHOUT HAVING FIRST OBTAINED A REFURBISHMENT AND DEMOLITION ASBESTOS SURVEY OF THE PROPOSED WORK AREAS AND REMOVAL OF ANY IDENTIFIED ASBESTOS CONTAINING MATERIALS (ACMS) UNDER CONTROLLED CONDITIONS BY AN APPROVED SPECIALIST CONTRACTOR IN STRICT ACCORDANCE WITH THE CONTROL OF ASBESTOS REGULATIONS 2012.
ALL DRAWINGS ARE TO BE READ IN CONJUNCTION WITH THE STRUCTURAL ENGINEERS DRAWINGS AND CALCULATIONS
THESE DRAWINGS ARE THE INTELLECTUAL PROPERTY RIGHTS OF BARKER WOODROW. ANY COPYING, REPRODUCTION OR CONSTRUCTION OF THESE DRAWINGS ARE STRICTLY PROHIBITED WITHOUT PRIOR WRITTEN CONSENT FROM BARKER WOODROW



PLANNING ISSUE



CLIENT: Mr Robert Fox
Dormers, Lower Road
Hockley
Essex, SS5 5LE

CONSULTANT: BARKER WOODROW
ARCHITECTURAL CONSULTANTS
info@barkerwoodrow.com
01702 669544

SITE: Land At Dormers, Lower Road
Hockley, SS5 5LE

TITLE: 4 Bedroom New Build
Chalet Bungalow

SCALE AT AT: 1:100	DATE: 11/07/25	DRAWN: EG
PROJECT NO: 25/974	DRAWING NO: 502	REVISION: A