




- Notes:
1. Do not scale from this drawing (for planning purposes only).
 2. All dimensions are to be checked on site by the contractor, who shall be responsible for their accuracy. Work to figured dimensions only.
 3. Any errors, omissions or discrepancies in this drawing must be reported to the architect.
 4. This drawing is the copyright of POEN Architects and may not be reproduced without permission.

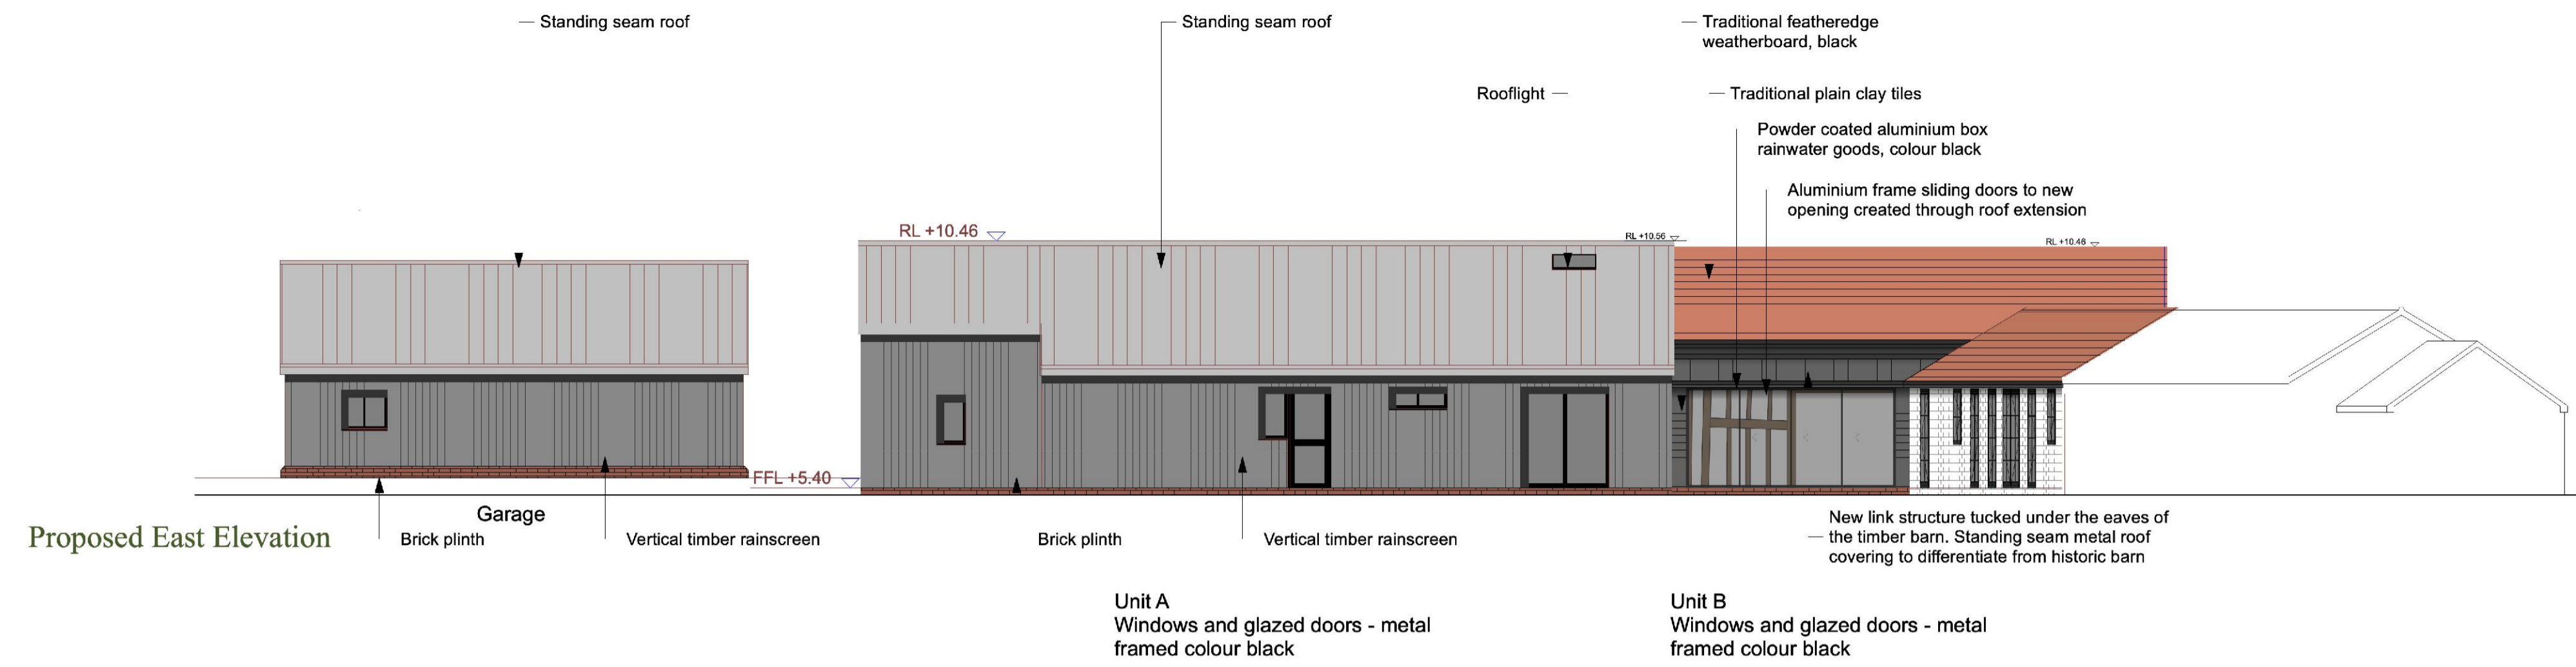


Proposed East Elevation

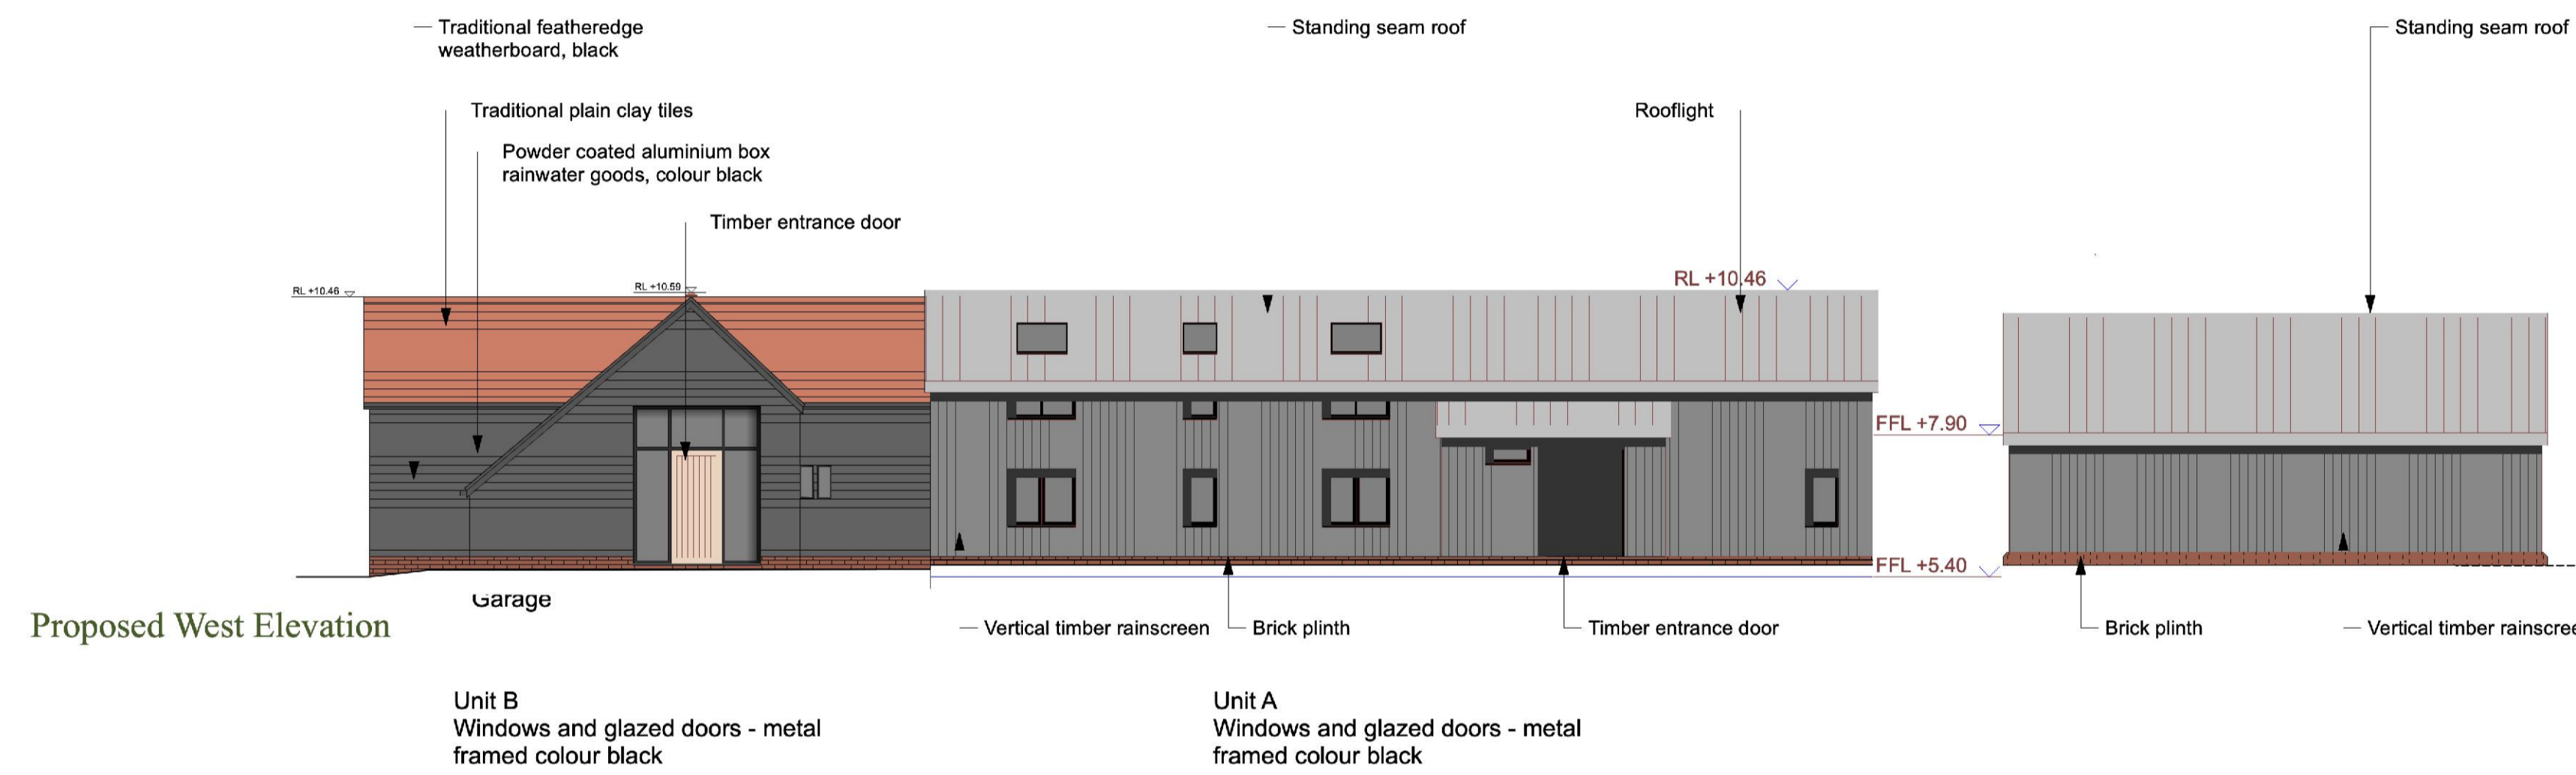


Proposed West Elevation

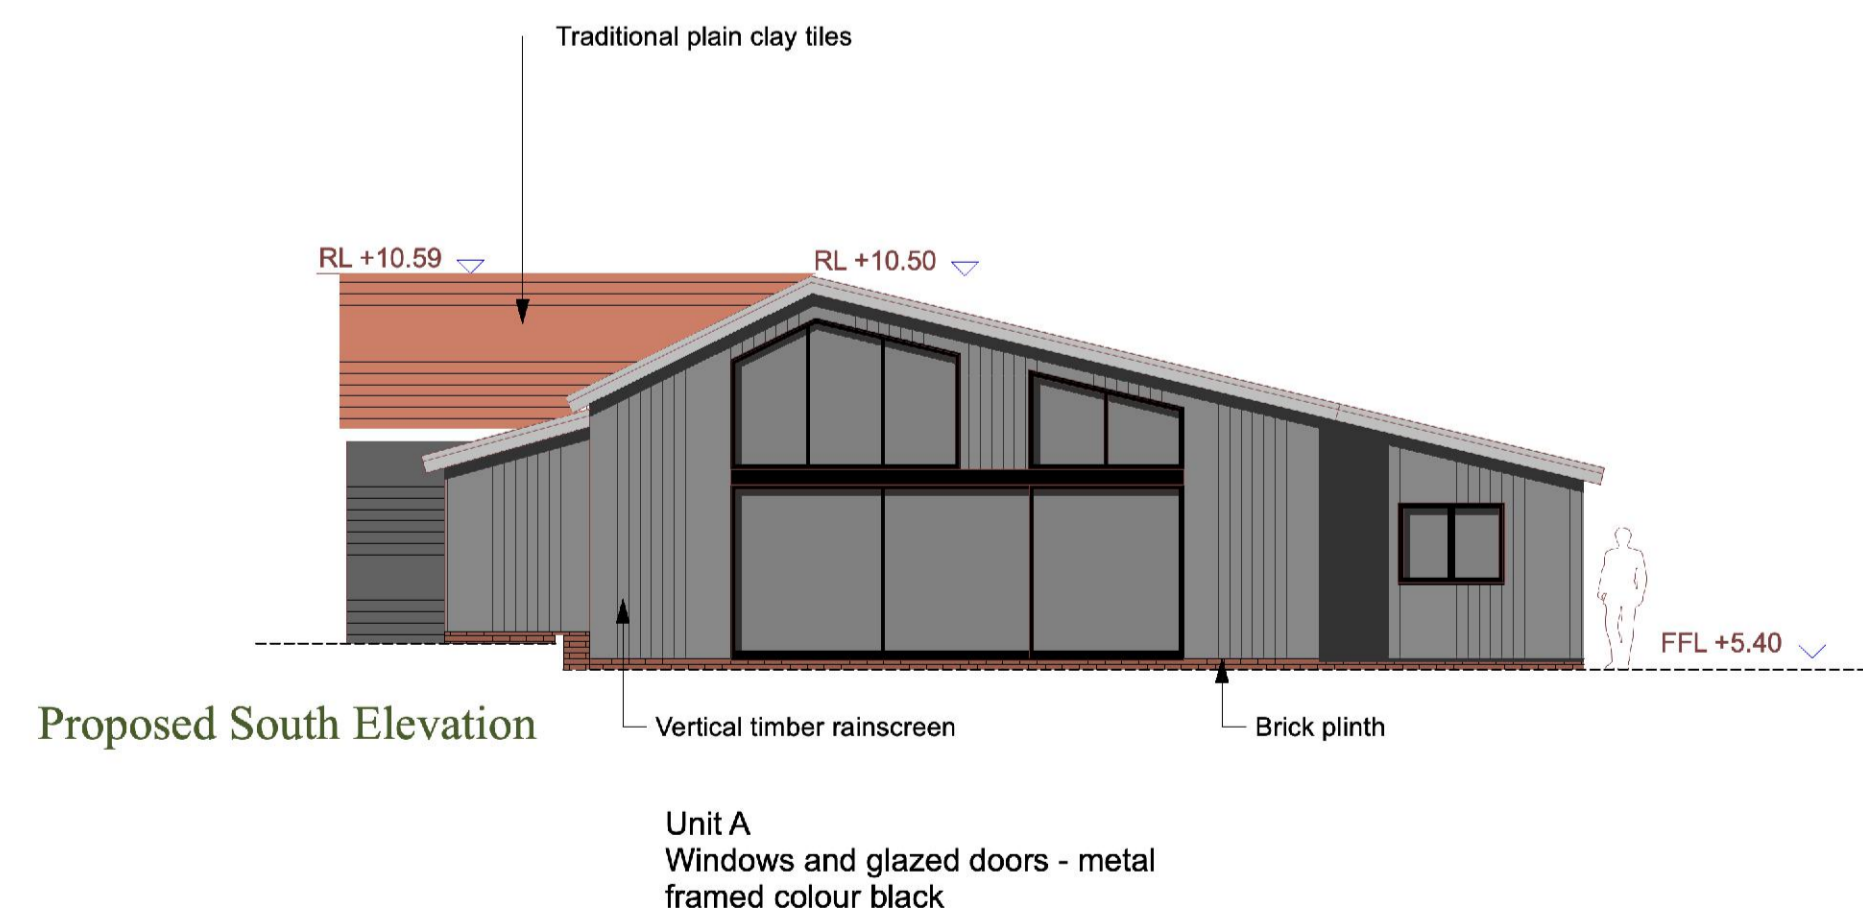

Proposed South Elevation

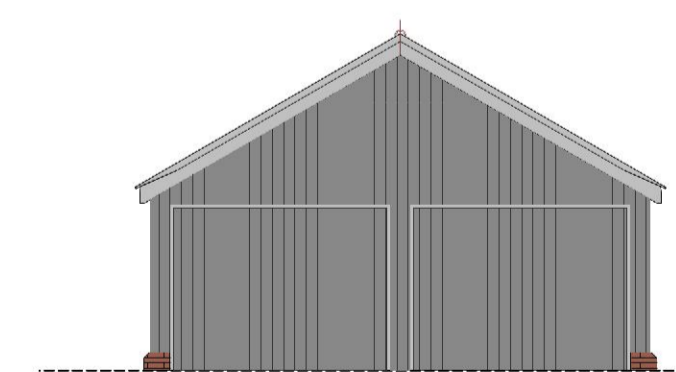

Garage North Elevation

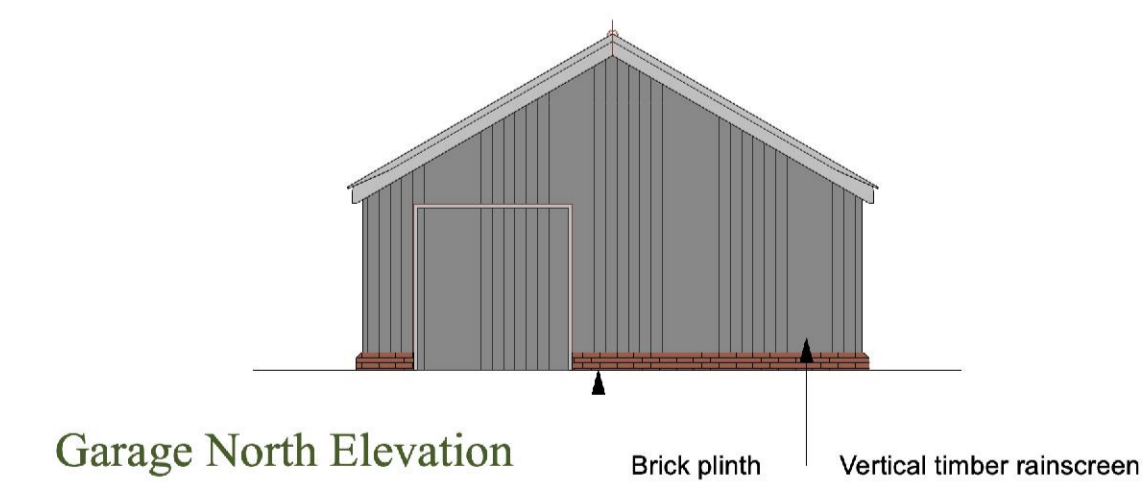

Garage North Elevation

E	Planning Issue	20/11/2025
D	Planning Issue	03/08/2025
C		

