



ROCHFORD DC
APPROVED PLAN

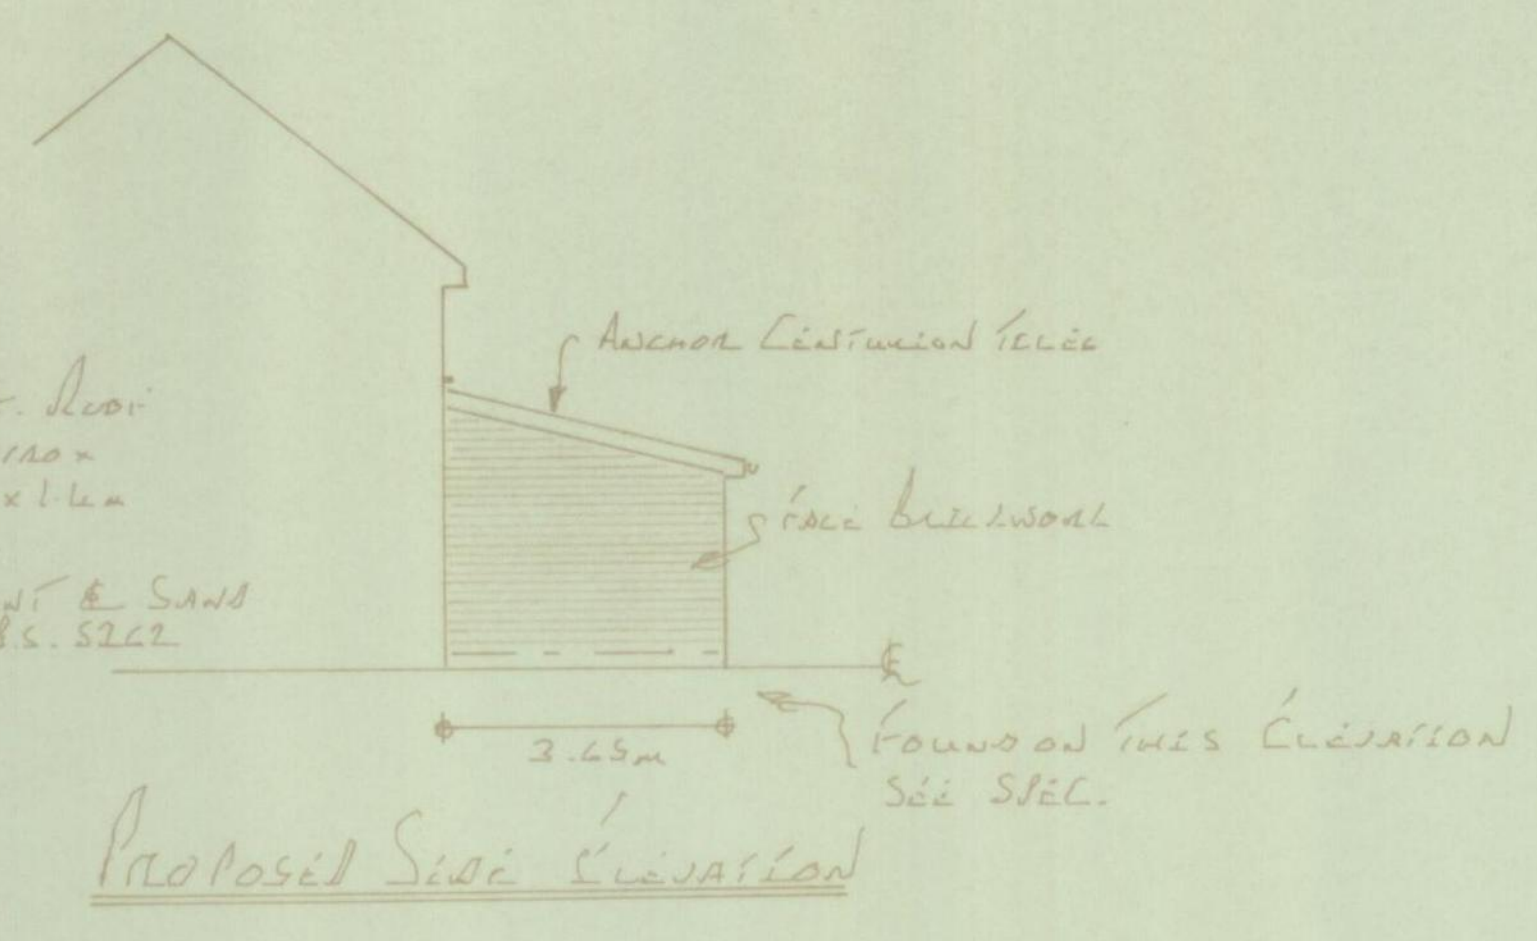

DRAWING TO BE READ
IN CONSTRUCTION WITH
SPEC SHEETS & DETAILS

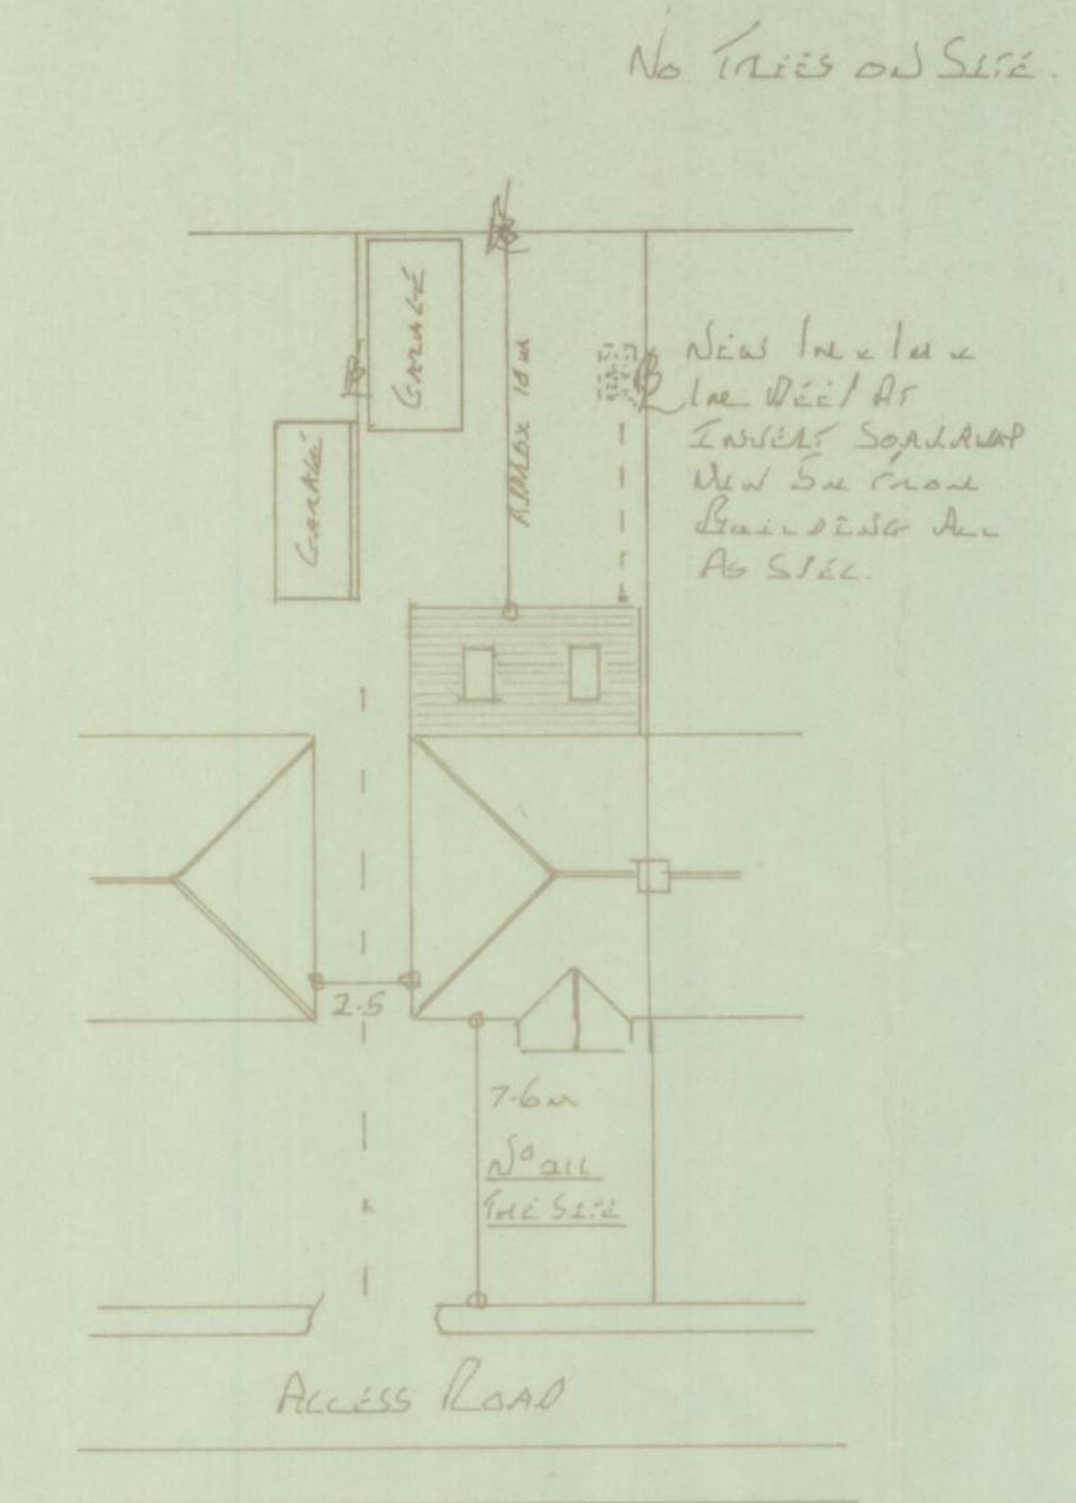


WINDOW CALC

EXT AREA 5.7x3.6 = 19.38x25%	4.84
PLUS EX DOORS WINDOWS	
1.90x1.0	.900
1.98x1.85	1.680
2.10x2.10	4.200
	11.62 m ²

NEW DOORS & ROOF WINDOWS


1.35x1.98	2.67
2.90x1.00	1.80
2.870x1.60	2.43
	6.90 m ²

O.V.

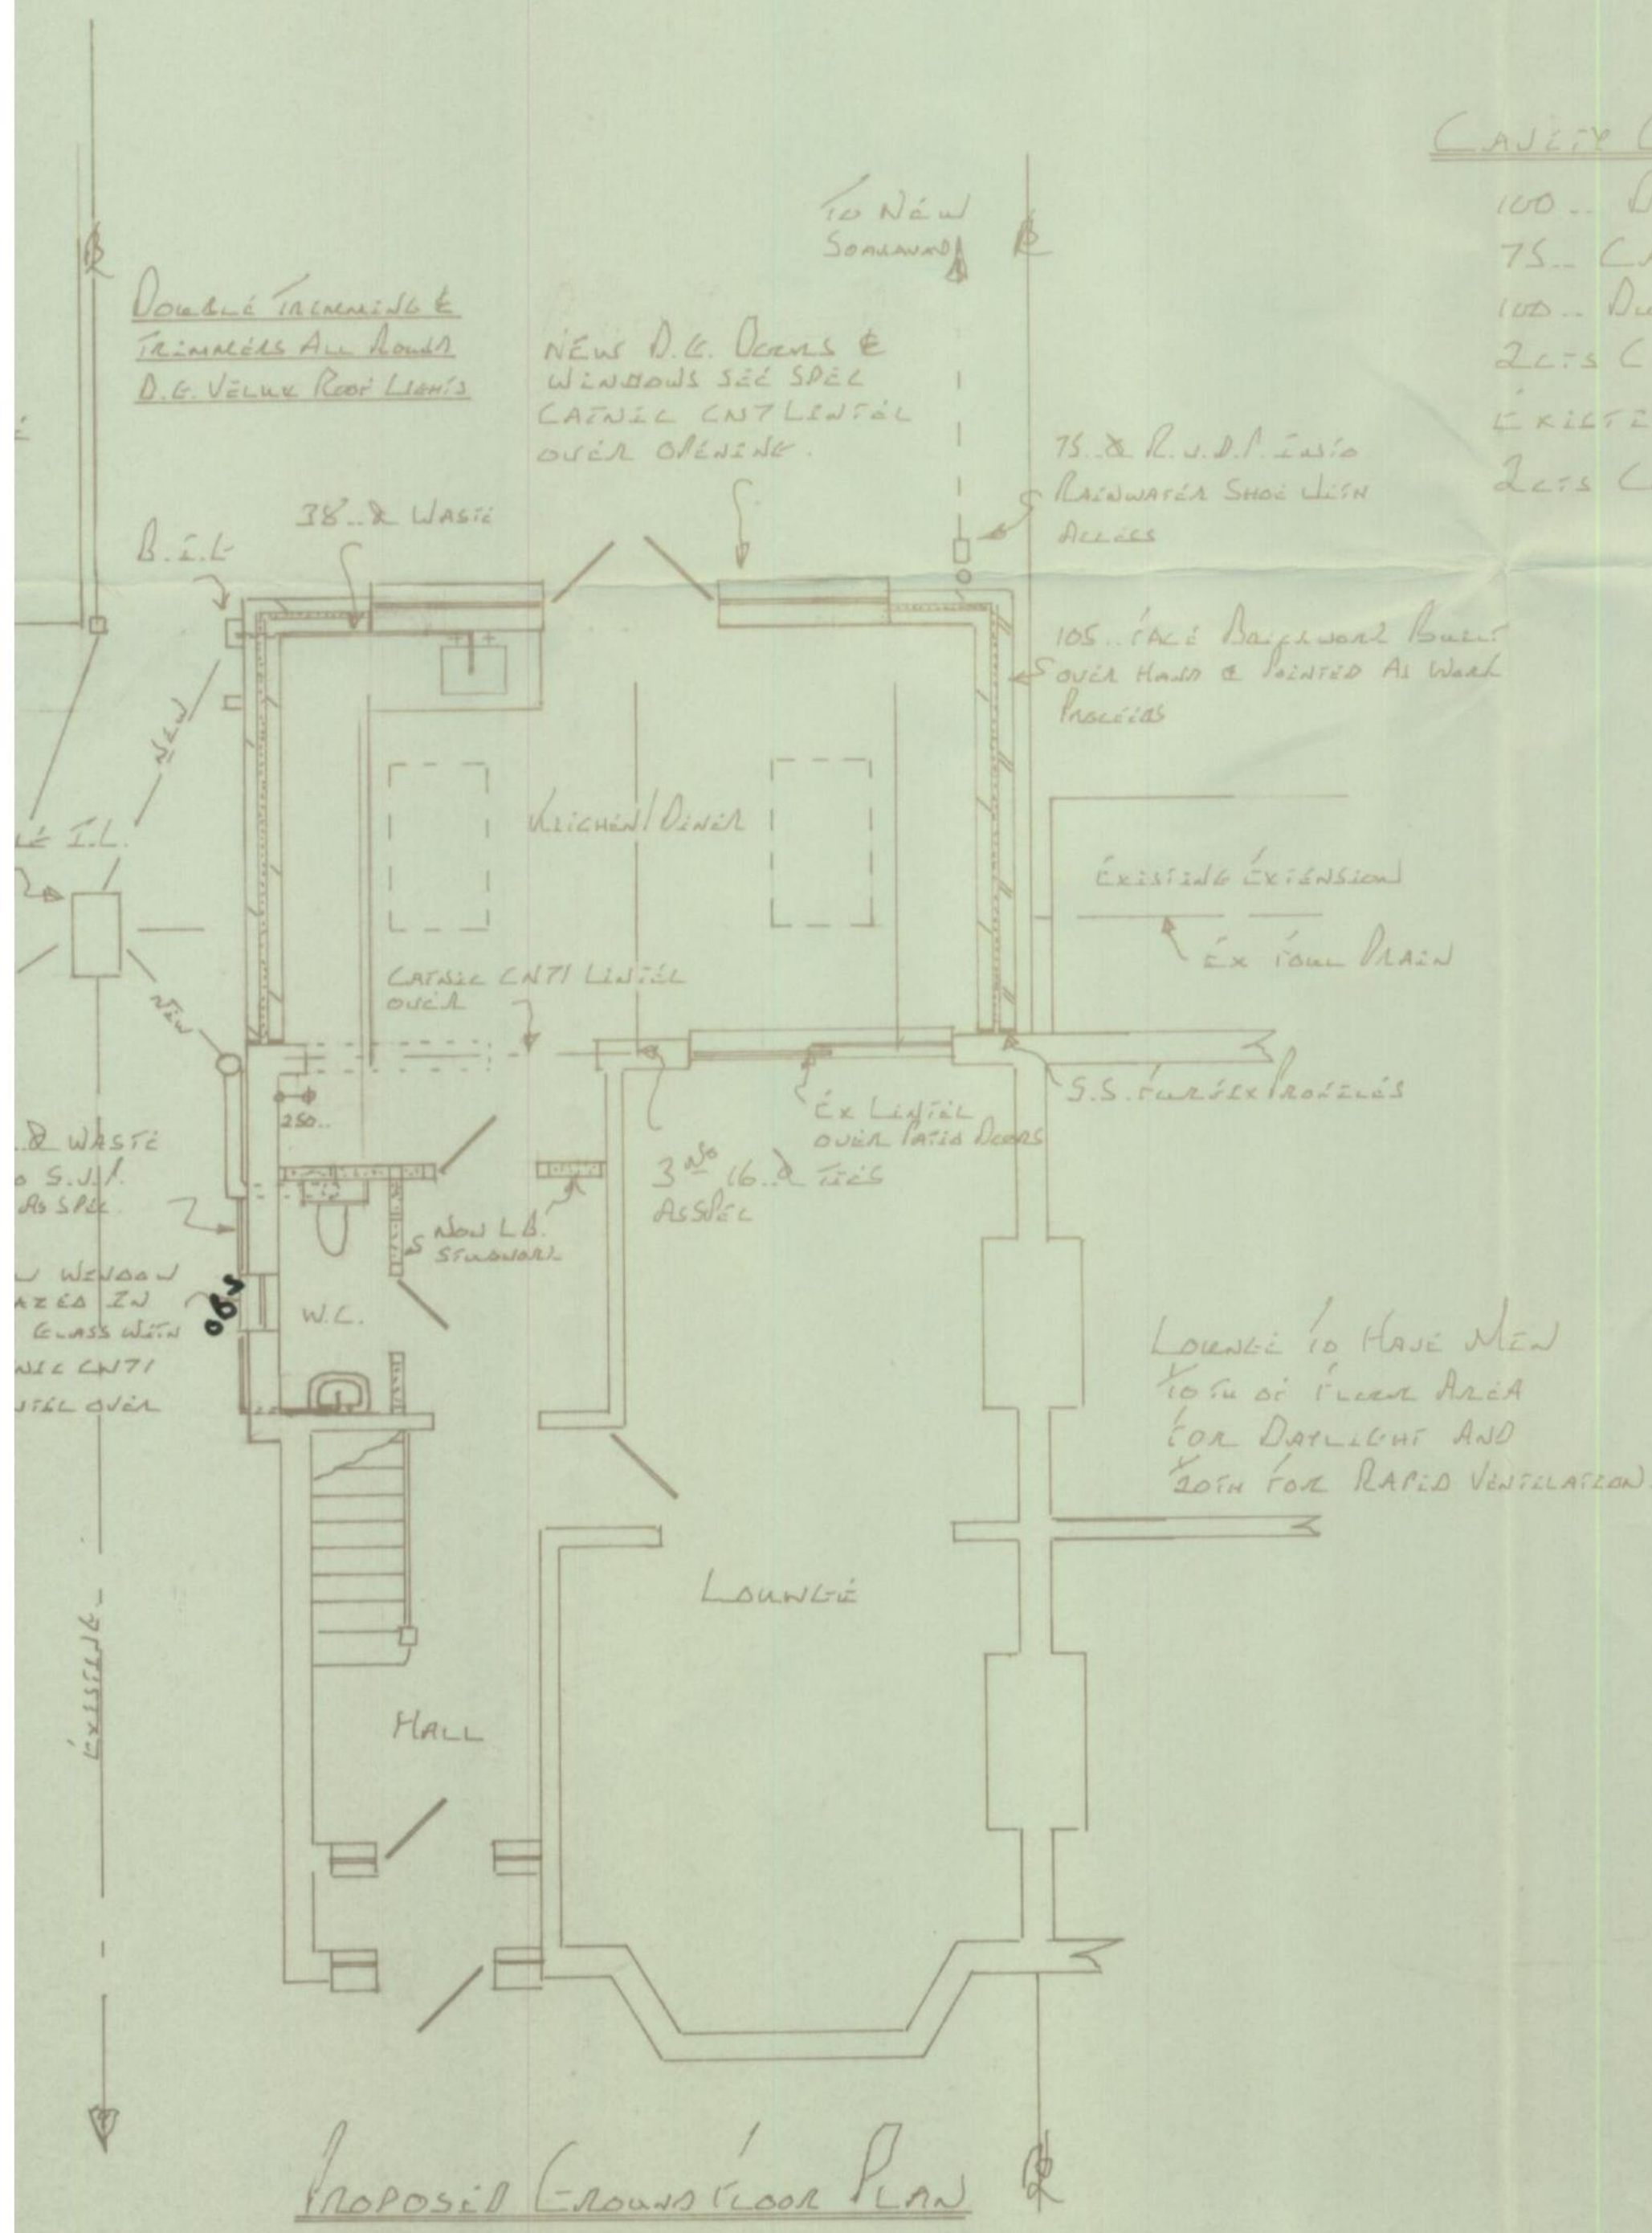

CAVITY CONSTRUCTION

100... DUXOR SUSA BLOCK INNER SKIN
75... CAVITY FILLER WITH 50... CELOTEX
100... DUXOR STANDARD BLOCK OUTER SKIN
2 LRS CEMENT, SAND & DASH TO MATCH
EXISTING.
2 LRS CARCERE PLASTER TO ALL EXT WALLS.

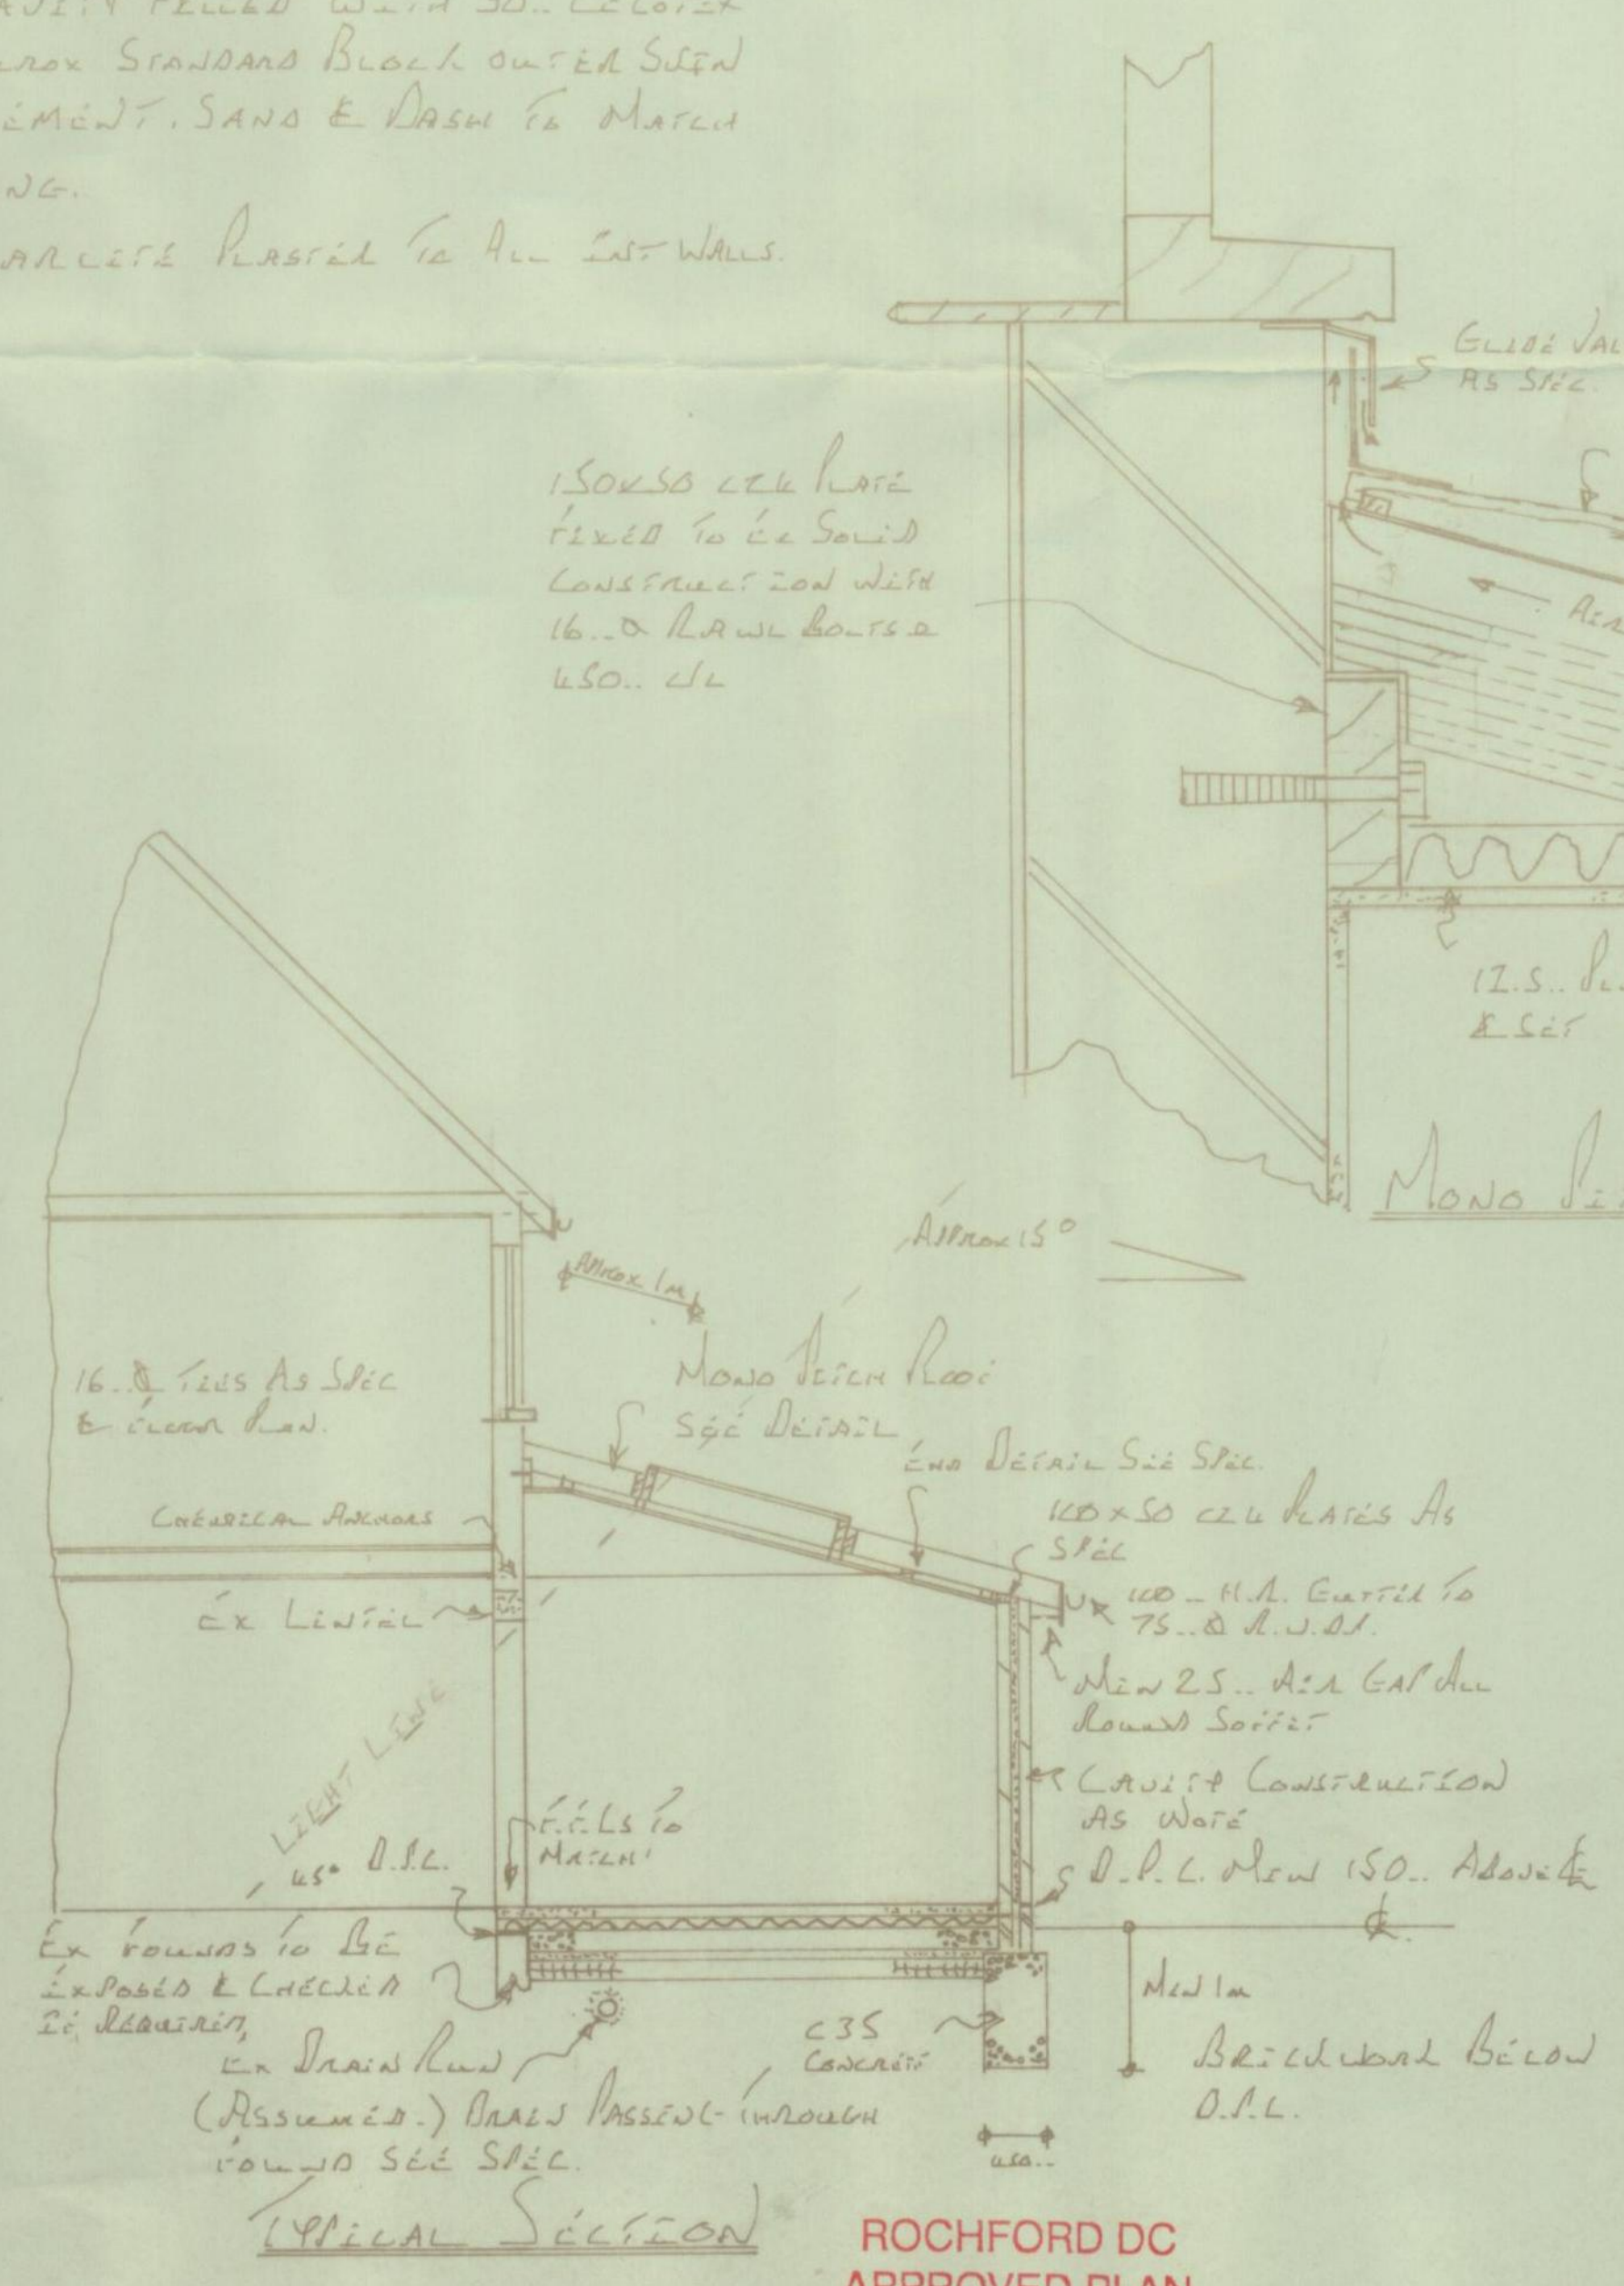

OVERSIC

AVE 100... BROKEN BRICK HANDLERS
50... SAND BLENDING
1500G D.P.M.
CONC OVERSIC REINFORCED WITH
1... LATER OF RAIL MESH
75... CELOTEX UNDER RIA INSULATION
1... LATER BUILDING PAPER (KNOW STAP)
75... CEMENT & SAND SCREED.

SCALES 1"=1' 1"=50' 1"=100' 1"=200'

CURT

Mr & Mrs WAGGON
211 LONDON ROAD
LATHLEY

FILE

PITCH ROOF EXTENSION
ON THE REAR
ELEVATION

AGENT

P. B. BOWERS
451 LONDON ROAD
WESTLEIGH
SS0 9LG

DRAWING NO

101

PHONE

01702-367367

(A) REVISED LAYOUT
16/12/04

ROCHFORD DC
APPROVED PLAN