


116-18, HIGH STREET, RAYLEIGH, ESSEX


LLOYD STEWART
SCALE 1:50

5967/1

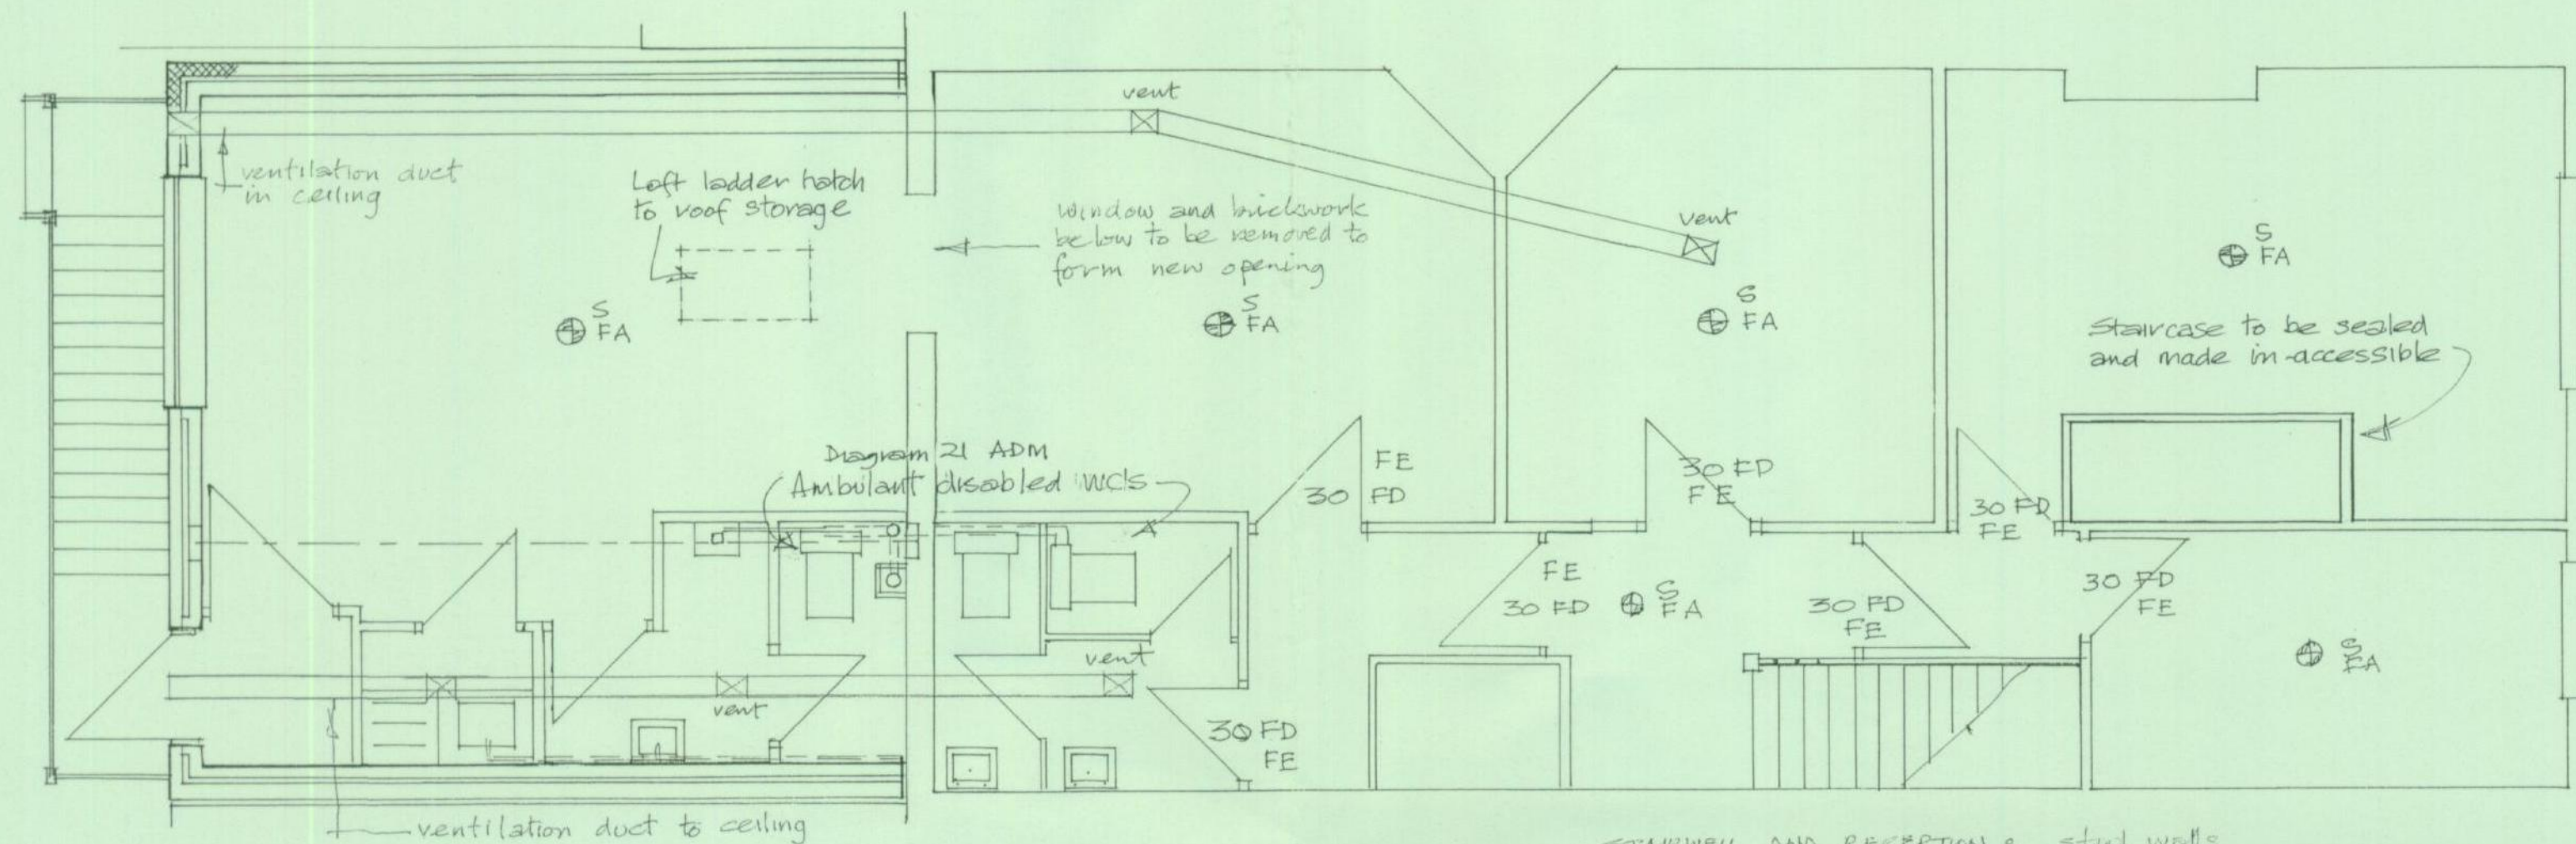

FIRST FLOOR

STAIRWELL AND RECEPTION & stud walls
lined with plasterboard to achieve 30 mins fire resistance.
All doors to be 30 mins fire resistant with self
closers and smoke seals.

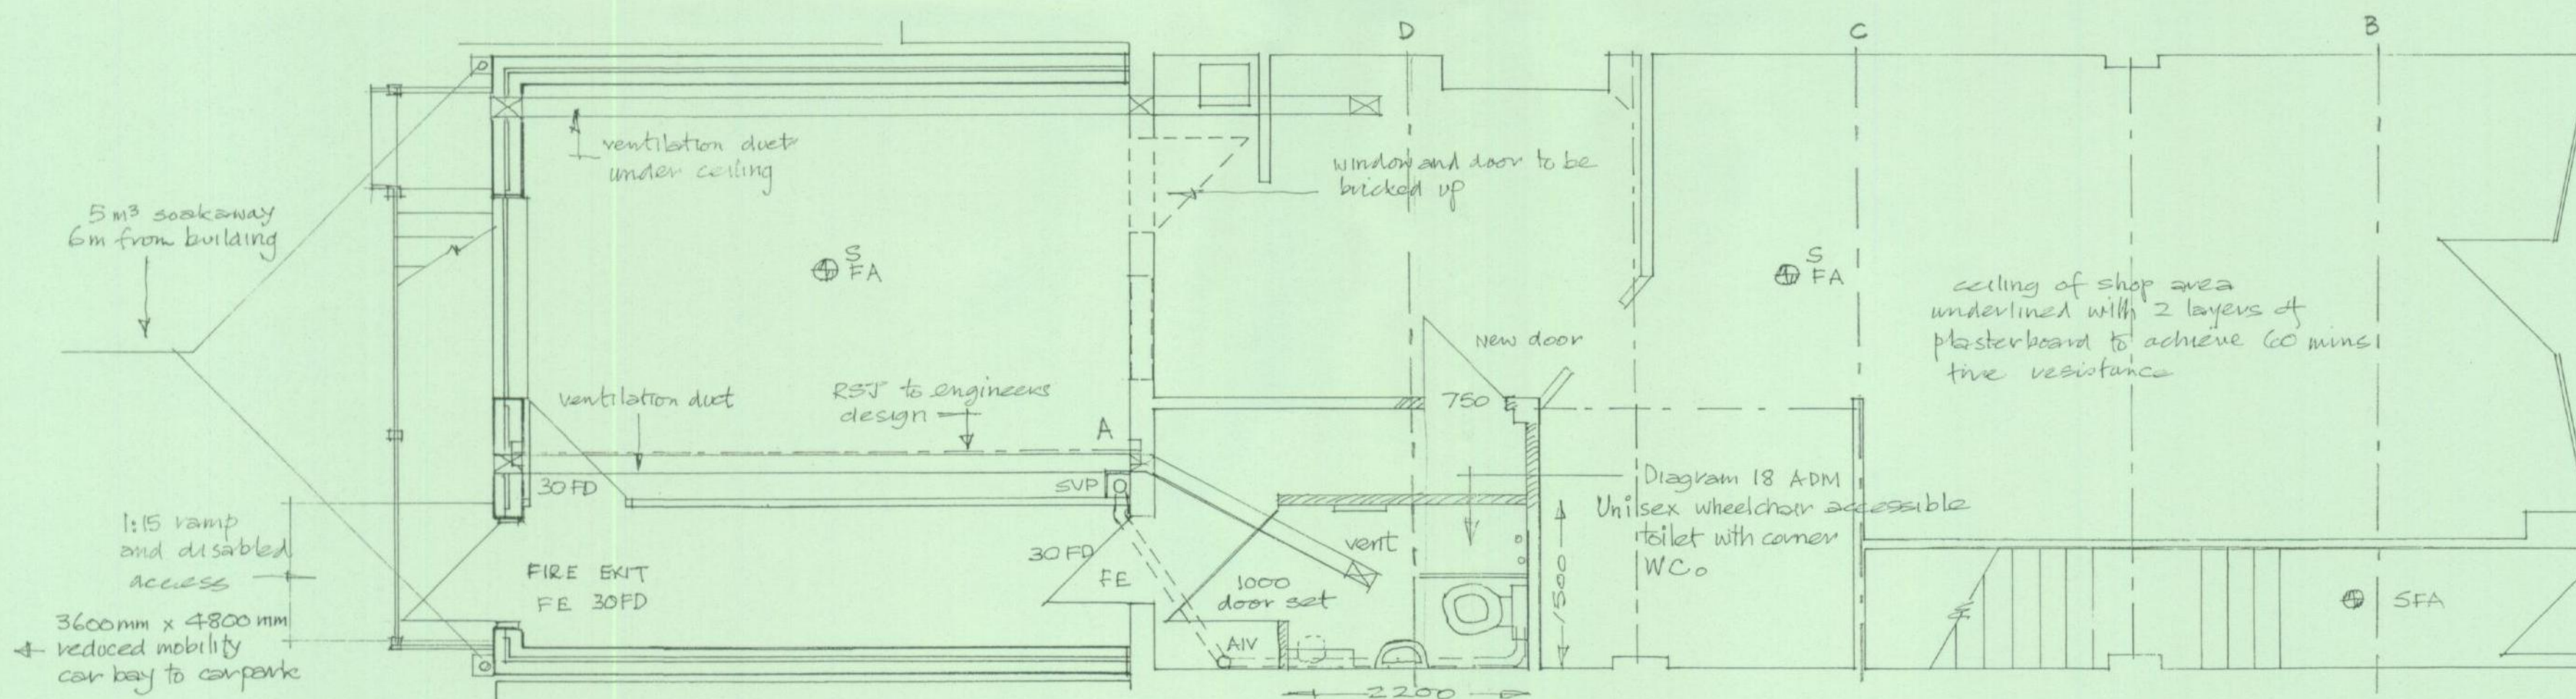

GROUND FLOOR

S FA = FIRE ALARM
FE = FIRE EXIT SIGN

SIGNAGE AT FRONT OF
BUILDING INDICATING DISABLED
ACCESS AT REAR FOR
OFFICES.

see construction notes
plan 5967/2