





# ELEVATIONS

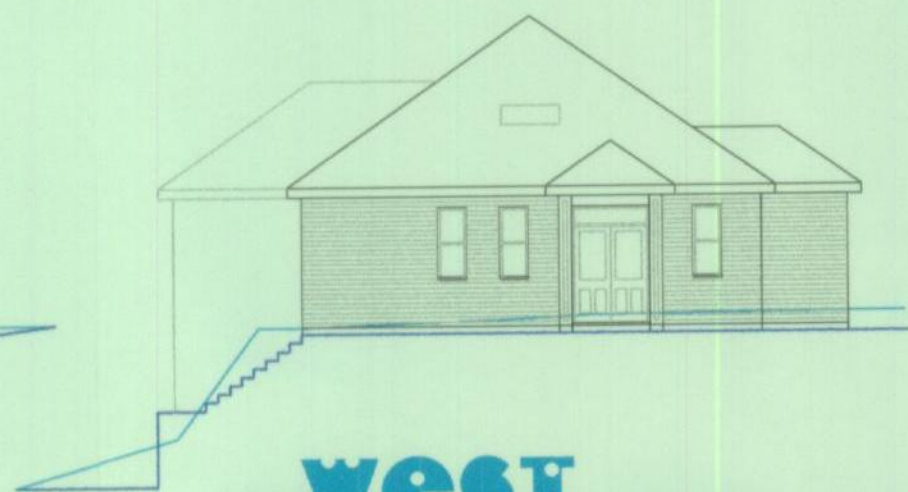


WEST

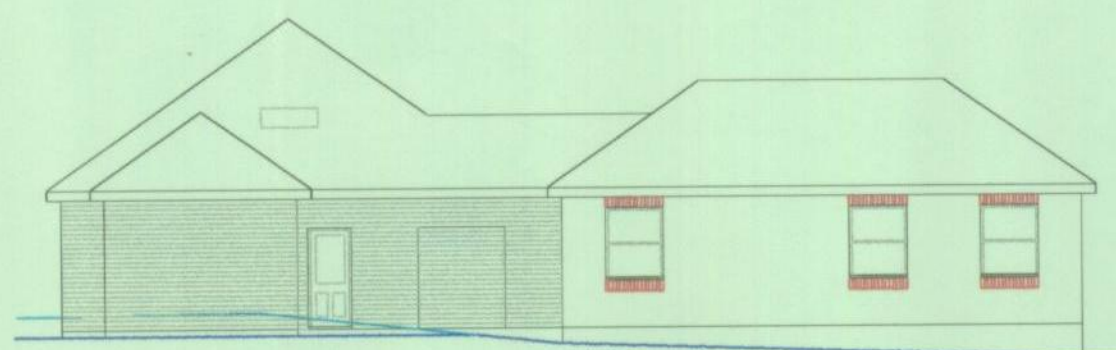


# SOUTH



# EAST

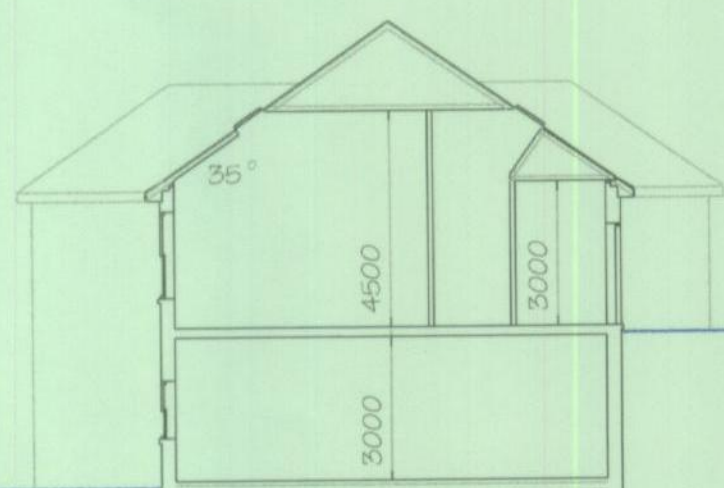

## SECTION

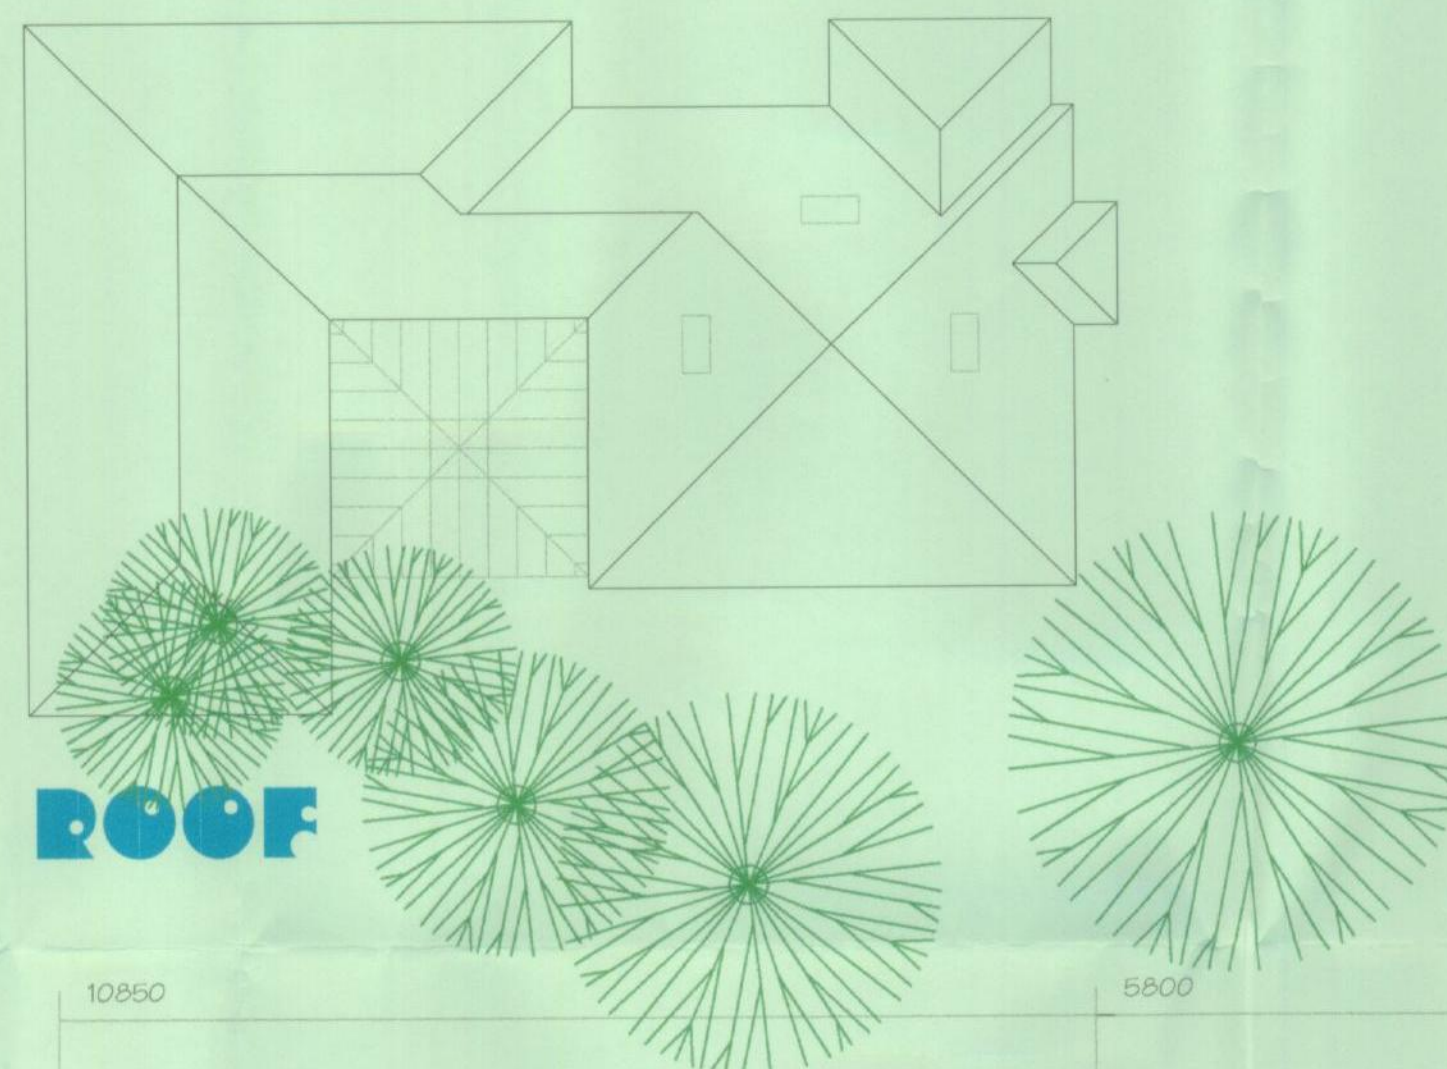
**ROOF**

## LOWER GROUND

## GROUND FLOOR

PROPOSED  
PLANS  
03/522/F

ROCHFORD. D.C.

REFUSED PLAN

|     |              |                            |
|-----|--------------|----------------------------|
| B   | 09 JUNE 2003 | KITCHEN ADJUSTED           |
| A   | 06 JUNE 2003 | SECTION + DIMENSIONS ADDED |
| O   | 23 MAY 2003  | FIRST ISSUE                |
| Key | Date         | Description                |

MILD PROFESSIONAL CARE  
TRINITYWOOD HOUSE - HOCKLEY


PROPOSED CARE HOME  
PLANS - SECTIONS - ELEVATIONS

|               |                |          |                             |
|---------------|----------------|----------|-----------------------------|
| Job Reference | Drawing Number | Revision | Scale © All Rights Reserved |
| TW            | 03             | B        | 1/100                       |

**DESIGN ASSOCIATES**

Architectural Design • Power Lighting • Project Management  
92 London Road • Southwold, Suffolk • Essex • SS11 2PG  
Telephone: 01202 802 302  
Fax: 01202 392 312  
E-mail: [weaver@weaver.co.uk](mailto:weaver@weaver.co.uk)

1:2500 Scale

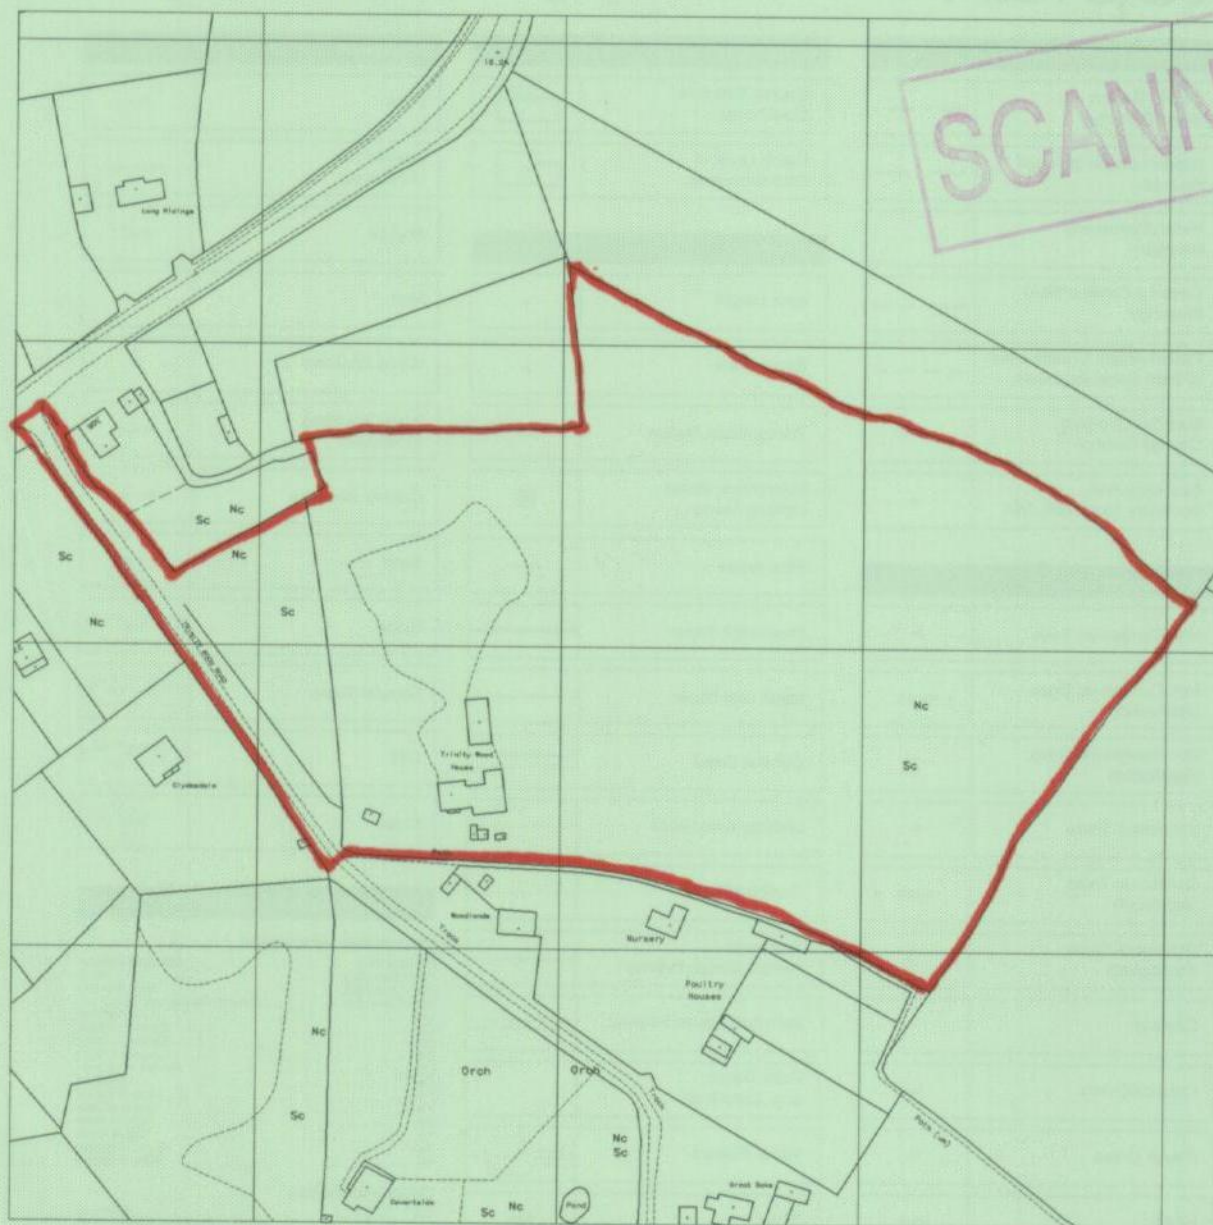

A horizontal number line is shown with major tick marks at 30, 60, 90, 120, 150, and 180. Between each major tick mark, there are two smaller tick marks, dividing each 30-unit interval into three 10-unit intervals. The word "Metres" is written below the line.

Ordnance Survey and the OS symbol are registered trade marks and Siteplan a trade mark of Ordnance Survey, the national mapping agency of Great Britain.

FORD. D.C

## RESEARCH PLAN

Supplied by: KD Publications  
Serial Number: 00001474

Block Plan

DO NOT SCALE FOR CONSTRUCTIONAL PURPOSES - ALWAYS USE DIMENSIONS  
Materials and workmanship to comply with the relevant standards and specifications of the  
LOCAL AUTHORITY BUILDING REGULATIONS and the relevant standards and specifications of the  
Where the work falls within the scope of the relevant standards and specifications of the  
Where the work falls within the scope of the relevant standards and specifications of the  
The drawing is to be used for constructional purposes only and is not to be used for any other purpose  
or for any other purpose without the written consent of the design professional.

03/522/FU

SCANNED

ROCHFORD, D.C

REFUSED PLAN

TRINITY WOOD



0 23 JUNE 2008 FIRST ISSUE

MILD PROFESSIONAL CARE  
TRINITYWOOD HOUSE - HOCKLEY

PROPOSED CARE HOME  
BLOCK PLAN


TW 04 0 1/500

DESIGN ASSOCIATES


Architectural Design - Space Planning - Project Management  
102 London Road - Southend-on-Sea - Essex - SS1 1PG  
Telephone - 01702 3562 502  
Fax - 01702 3562 502  
E-mail - design@adacol.com  
www.adacolplanners.co.uk

DO NOT SCALE FOR CONSTRUCTION. DIMENSIONS ALWAYS USE FIGURED DIMENSIONS. Materials and Workmanship to be used shall be of the best quality and of the best practice. Any scaled size and depth of work shall be the responsibility of the contractor. Where the work falls within the scope of the PARTY WALL ACT, the contractor shall be responsible for obtaining the necessary consent from the adjoining owner by the CLIENT in writing prior to commencement of the work. Where the work falls within the scope of CONSTRUCTION ACT & MANAGEMENT ACT the CLIENT must appoint a PLUMBING SUPERVISOR. This drawing is COPYRIGHT and no part may be reproduced, stored in a retrieval system, or transmitted, in any form or by any means, electronic, mechanical, photocopy, recording or otherwise without the WRITTEN CONSENT OF DESIGN ASSOCIATES.

ROCHFORD, D.C.  
REFUSED PLAN

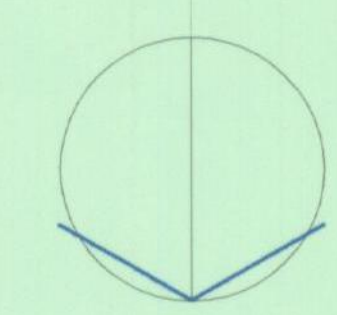


TRINITY WOOD

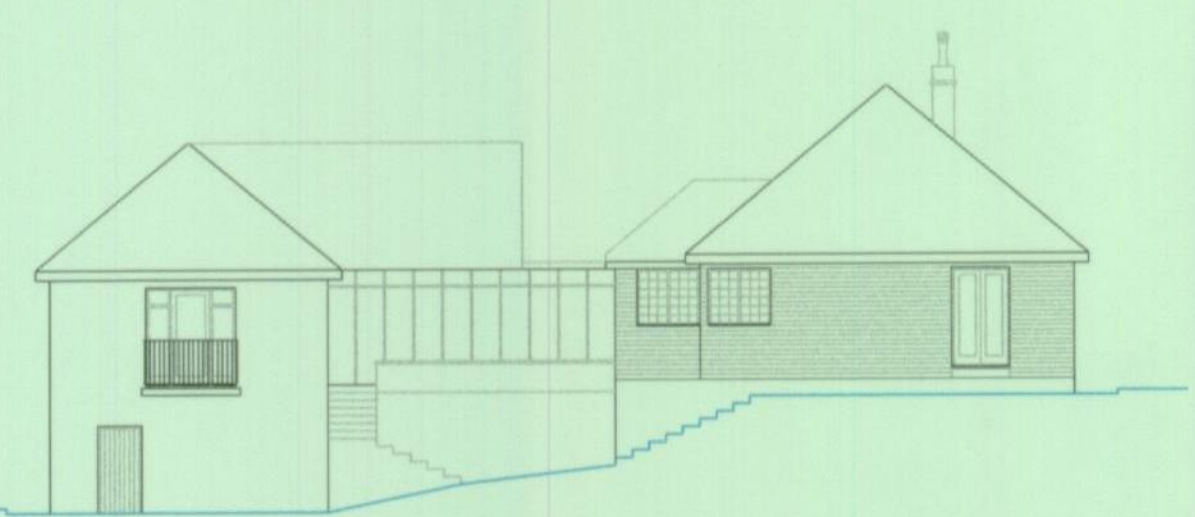


**NORTH  
ELEVATIONS**




**WEST**

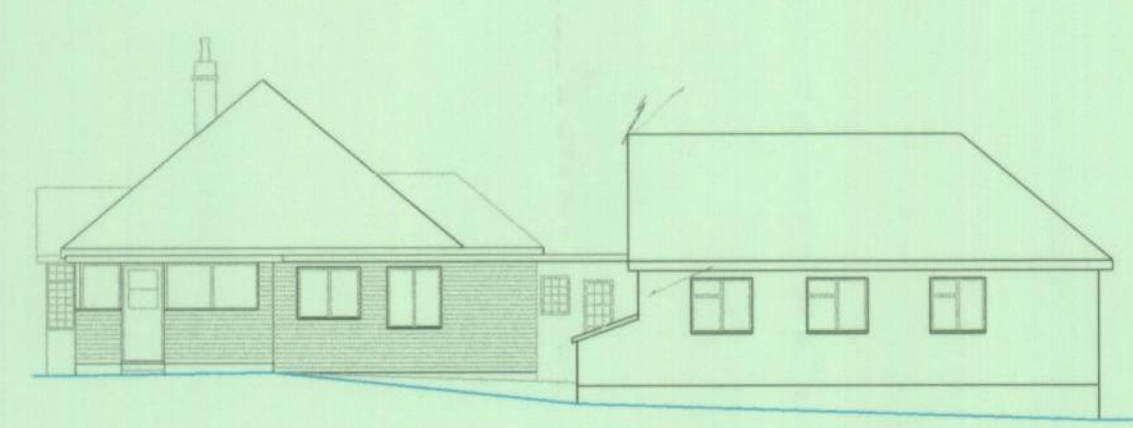


**SOUTH**

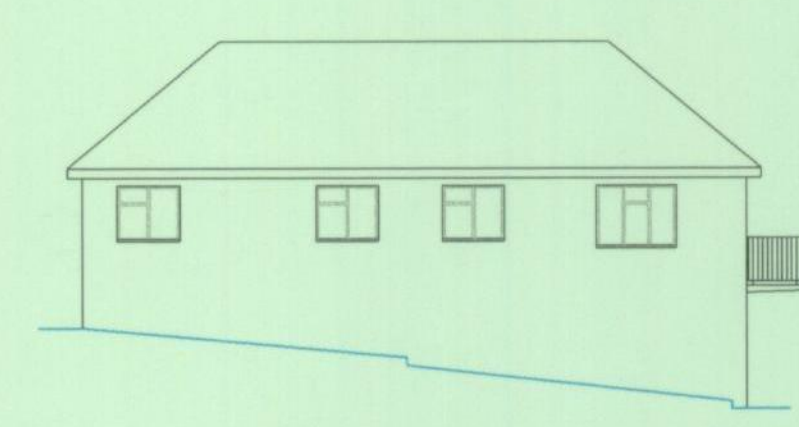



**EAST**

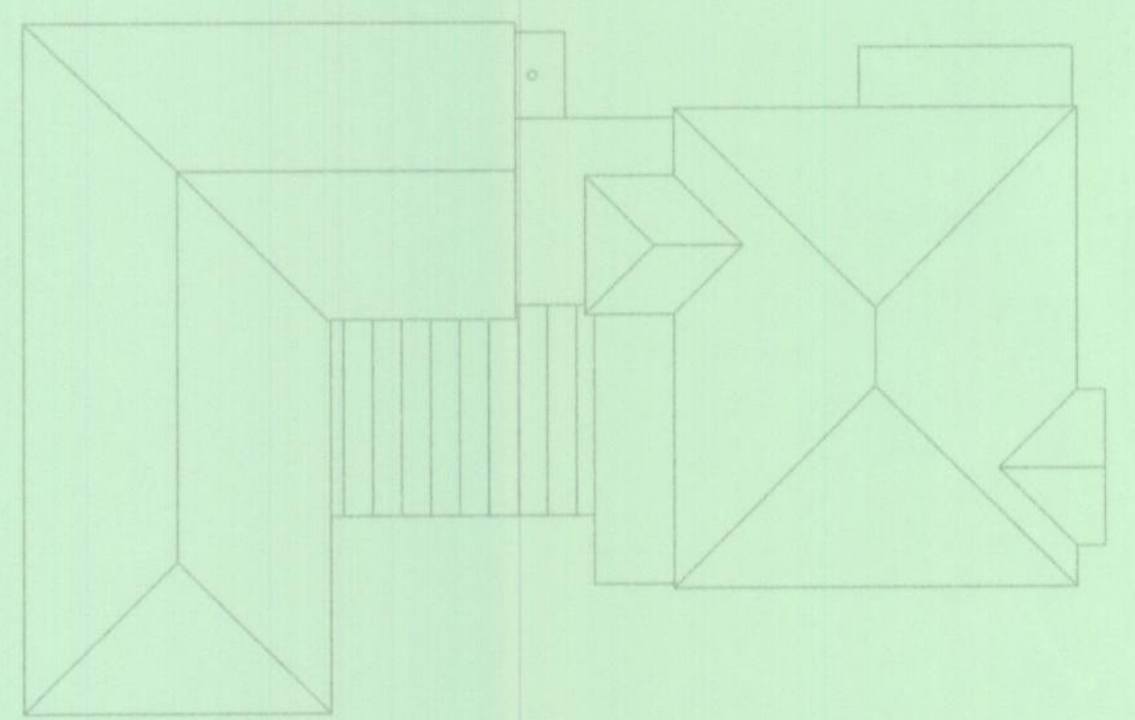

**ROOF**

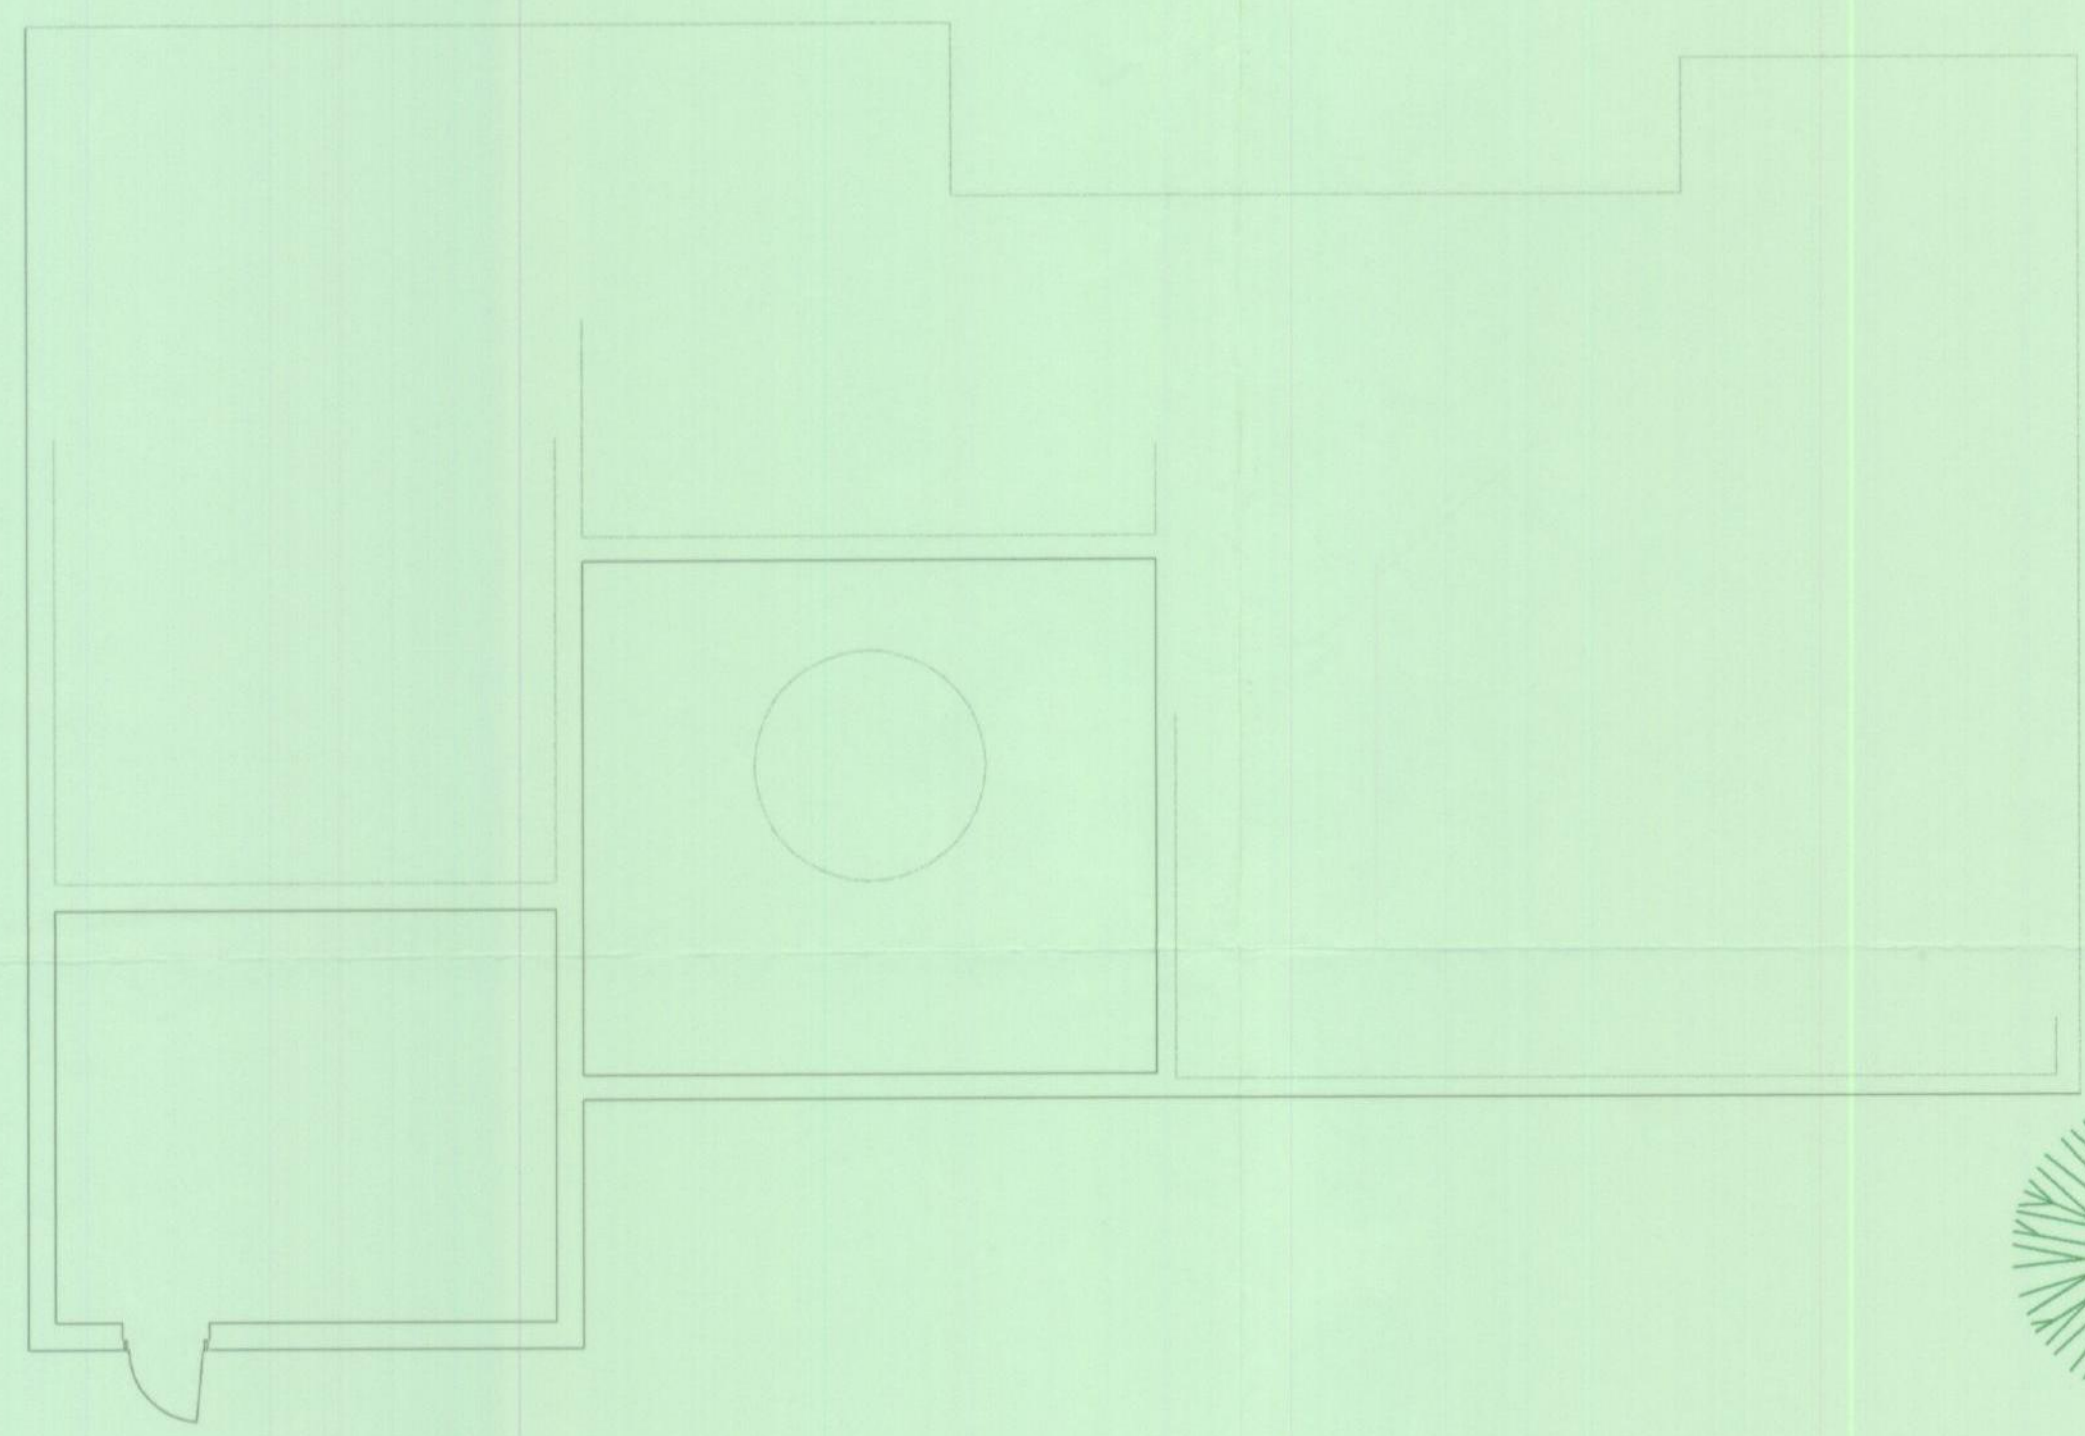

**BASEMENT  
AS EXISTING**

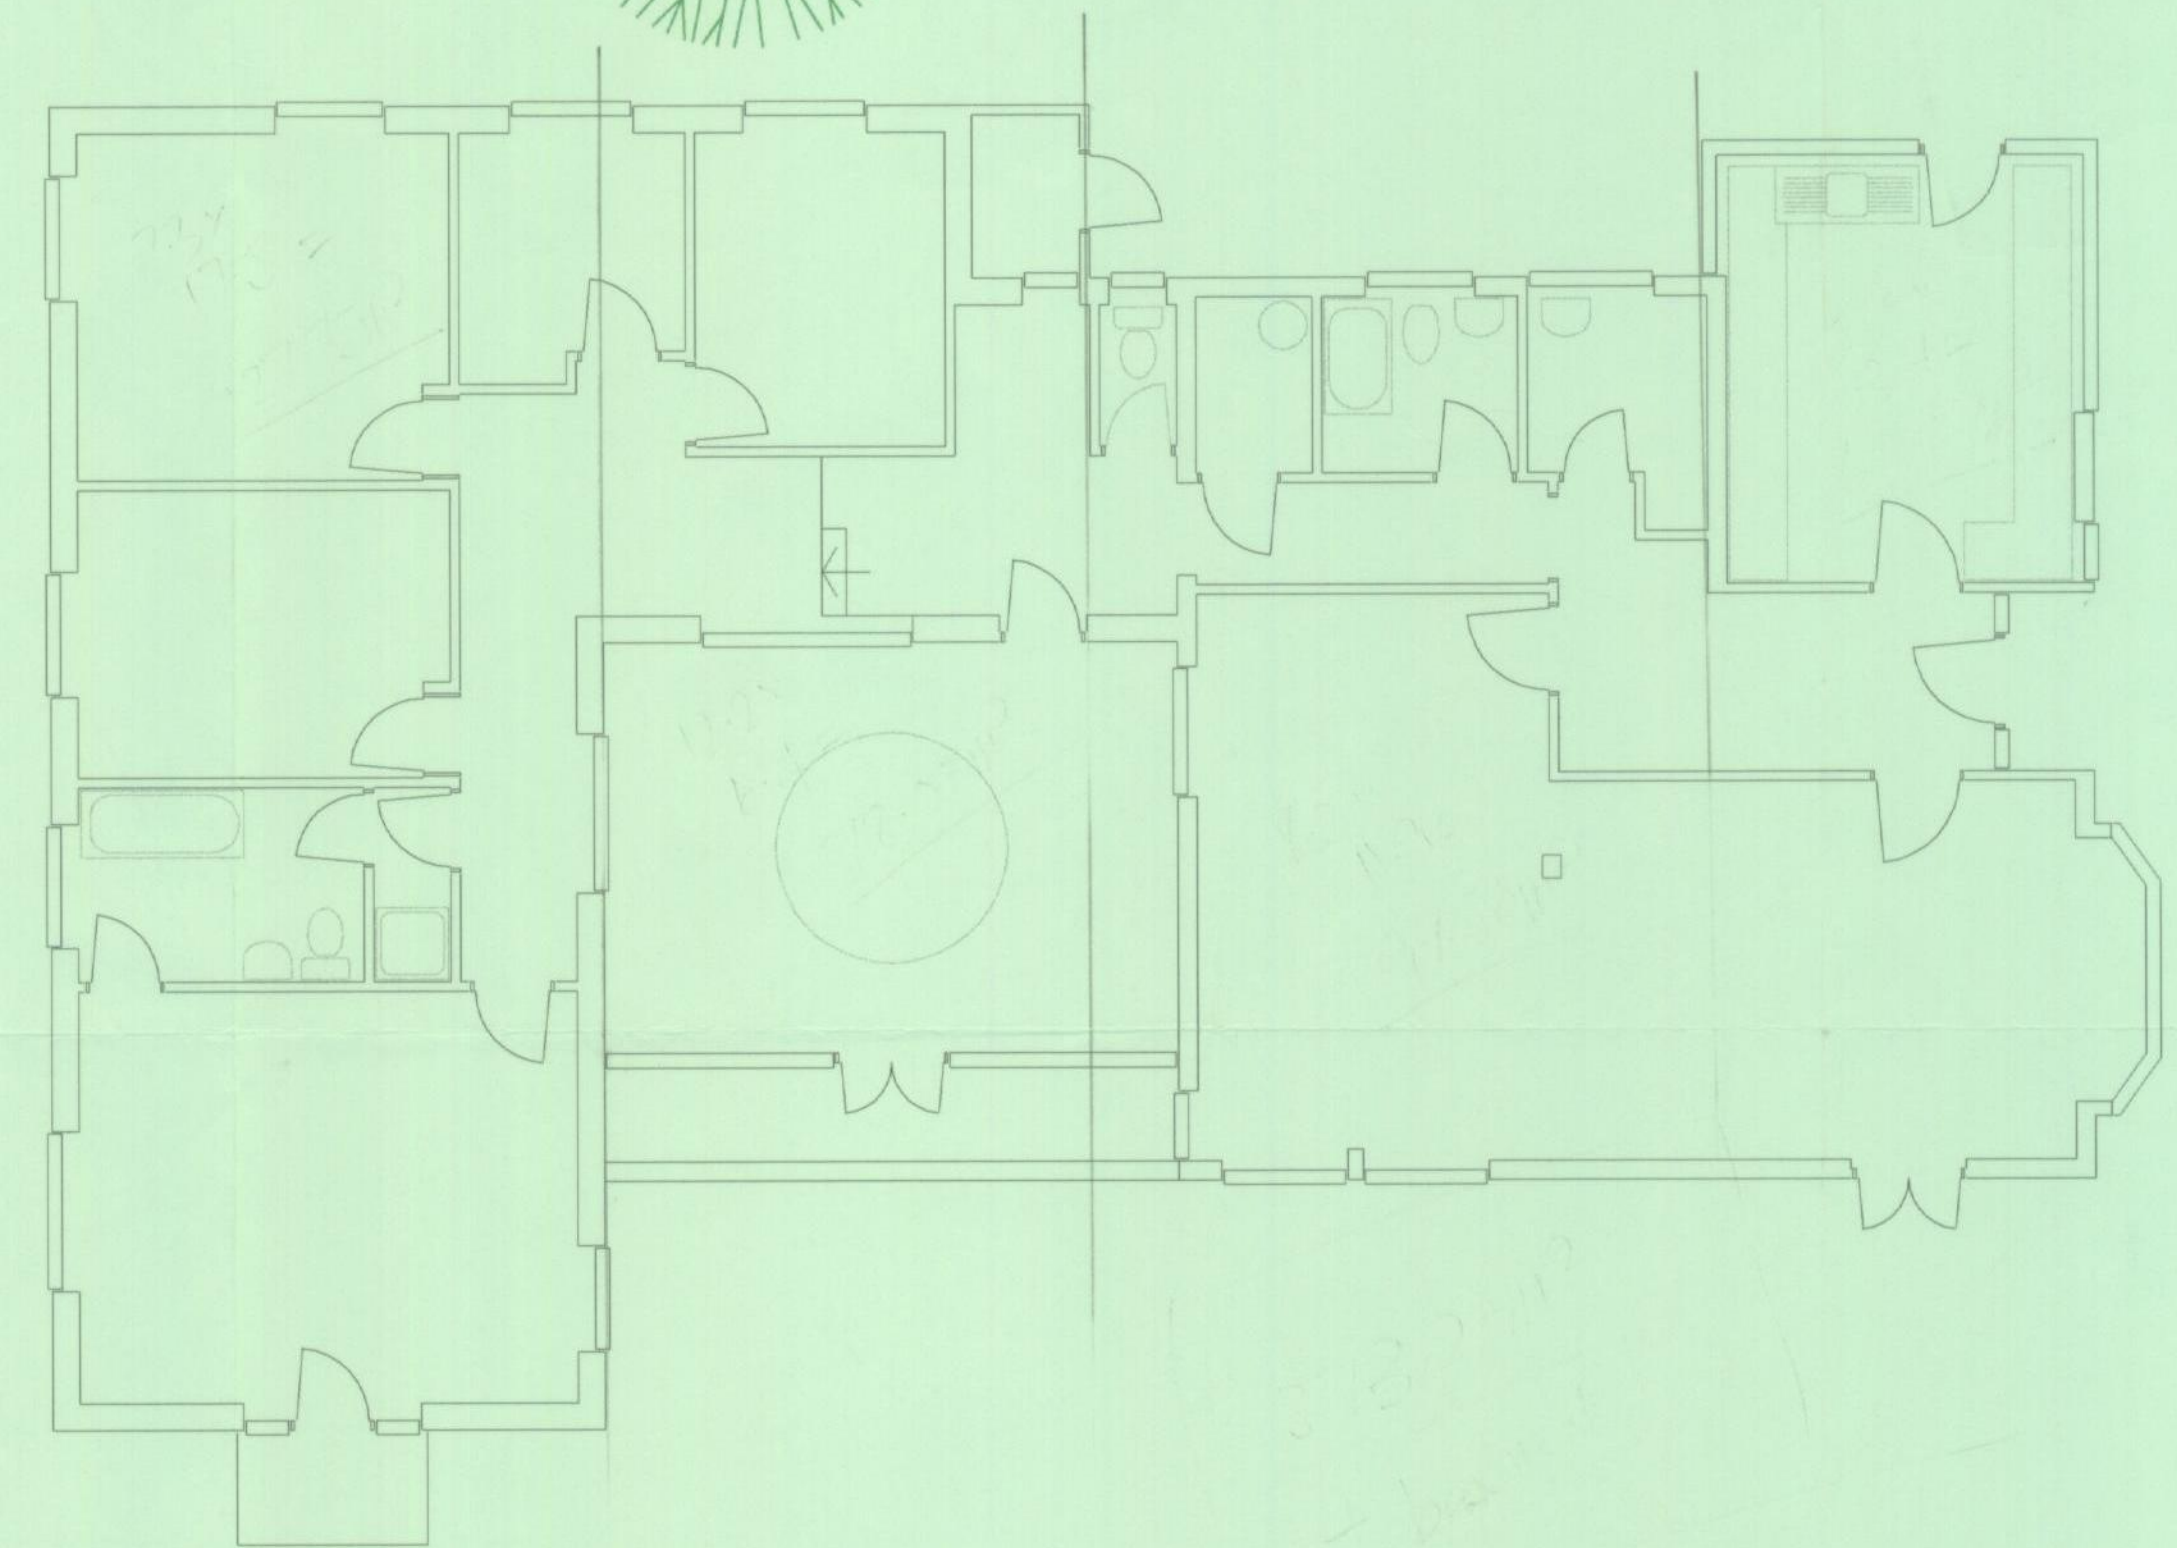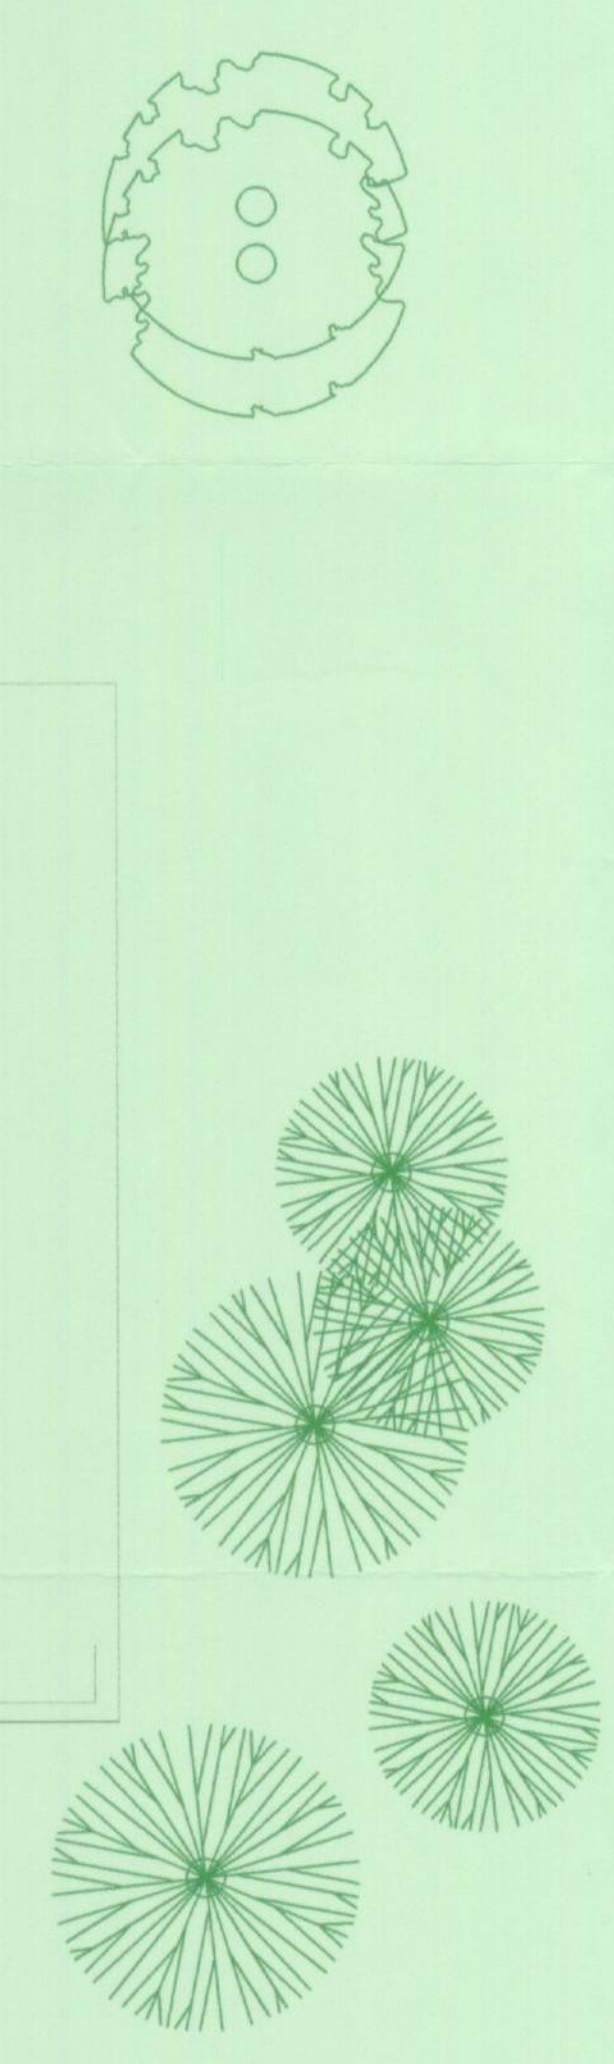

**GROUND FLOOR**

| Rev | Date        | Description |
|-----|-------------|-------------|
| 0   | 22 MAY 2003 | FIRST ISSUE |

**MILD PROFESSIONAL CARE  
TRINITYWOOD HOUSE - HOCKLEY**

Project Title  
**PROPOSED CARE HOME  
AS EXISTING**

| Job Reference | Drawings Number | Revision | Scale          | Sheet No. of No. |
|---------------|-----------------|----------|----------------|------------------|
| TW            | 02              | 0        | 1/100<br>1/200 |                  |

**DESIGN ASSOCIATES**  
Architectural Design - Space Planning - Project Management  
82 London Road - Chesham - Bucks - HP8 4PP  
Telephone: 0494 532 312  
E-mail: info@designassociates.co.uk  
www.designassociates.co.uk