



EXISTING HOUSE

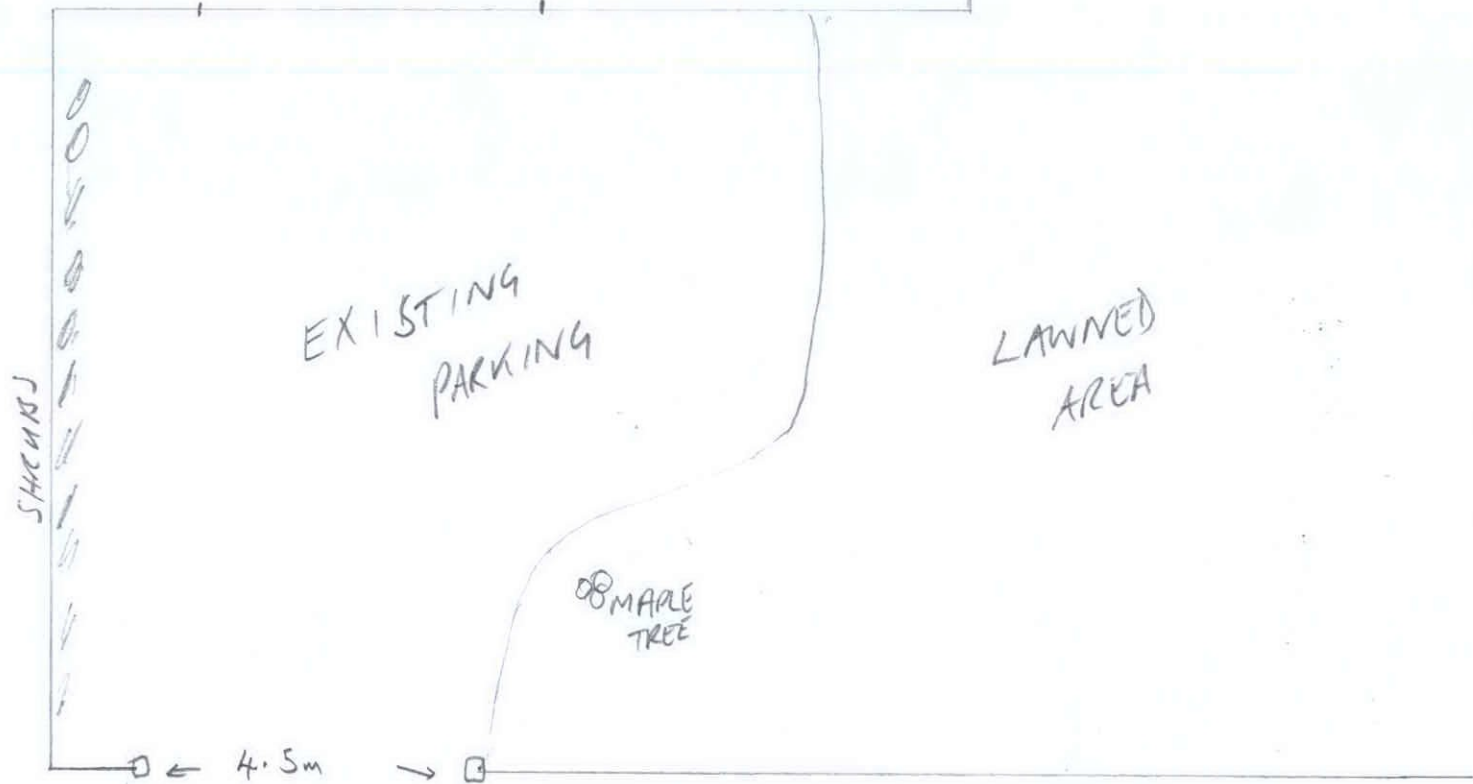

SCALE
1/100

EXISTING DRIVEWAY AND LAWN 143 EASTWOOD ROAD RAYLEIGH SS67LA

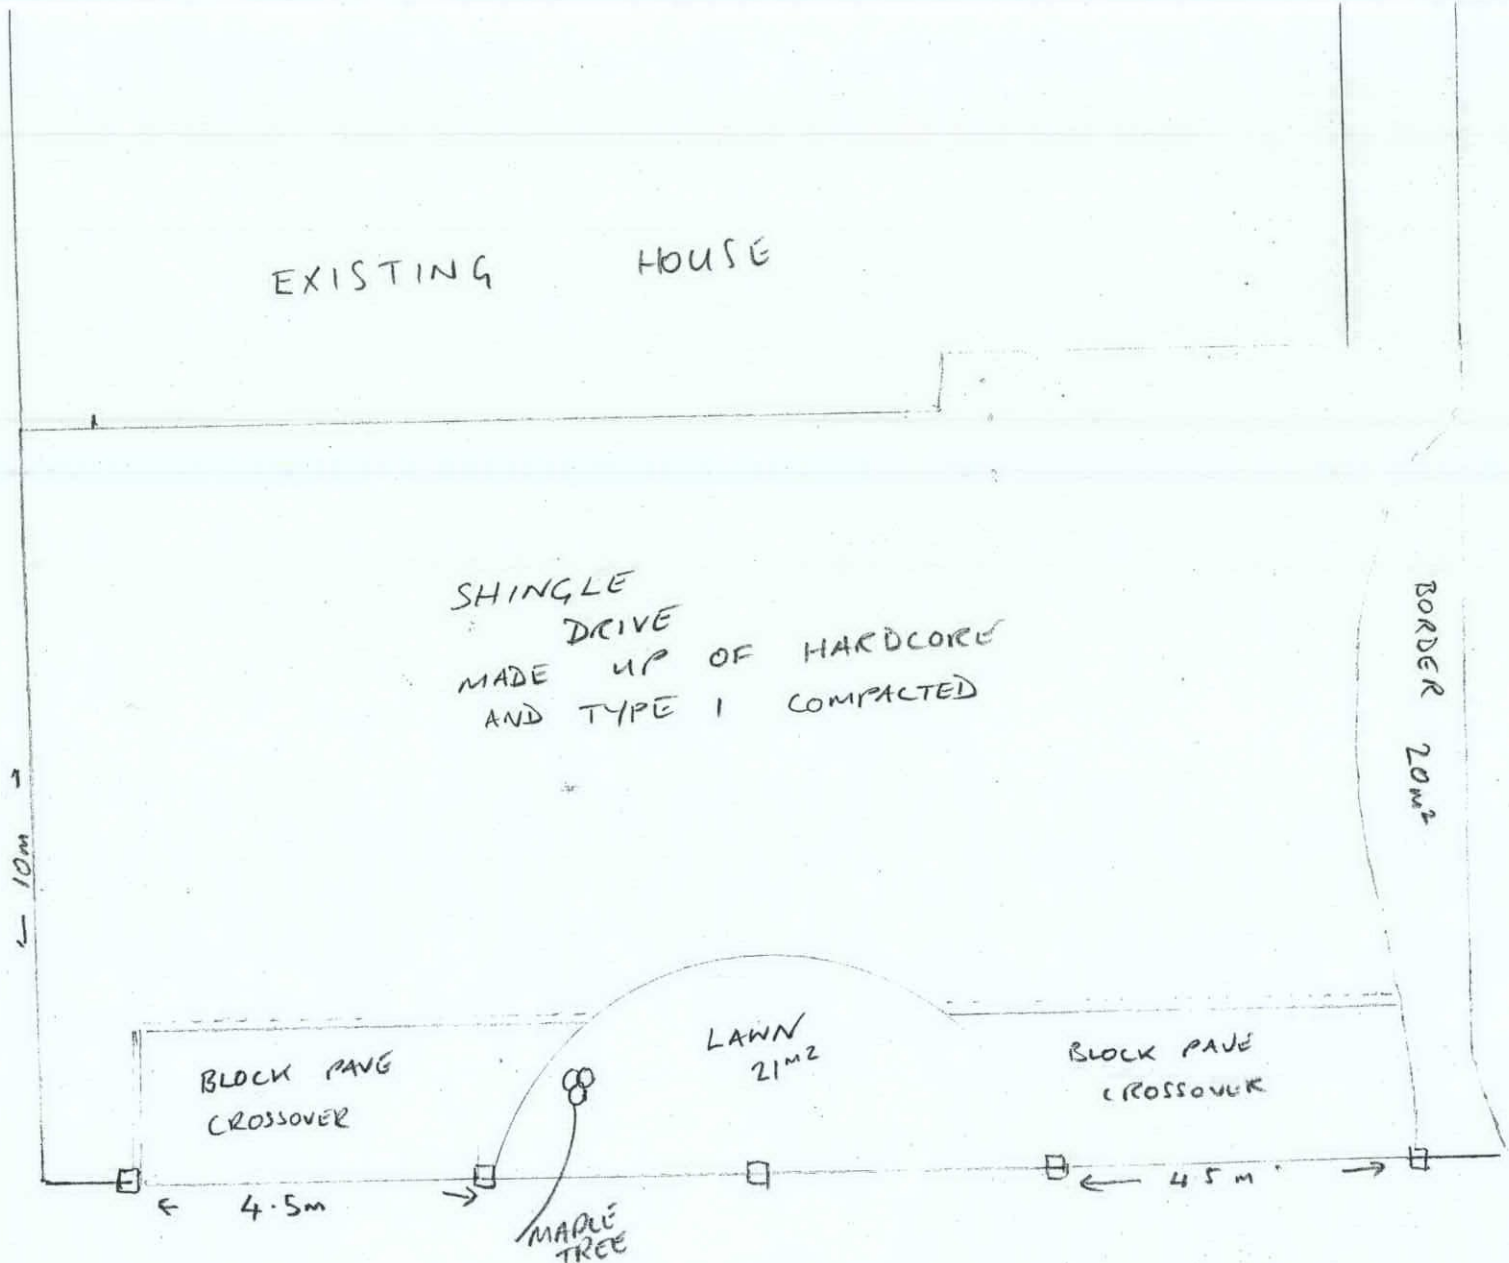

SCALE
1/100

PROPOSED EXTENDED DRIVE WAY FOR MR AND MRS BIRRELL 143 EASTWOOD ROAD RAYLEIGH
SS67LA WITH ADDITIONAL EXIT TO MAKE IN OUT DRIVE

GARY WESTLEY
07771 726494
01702 203368