

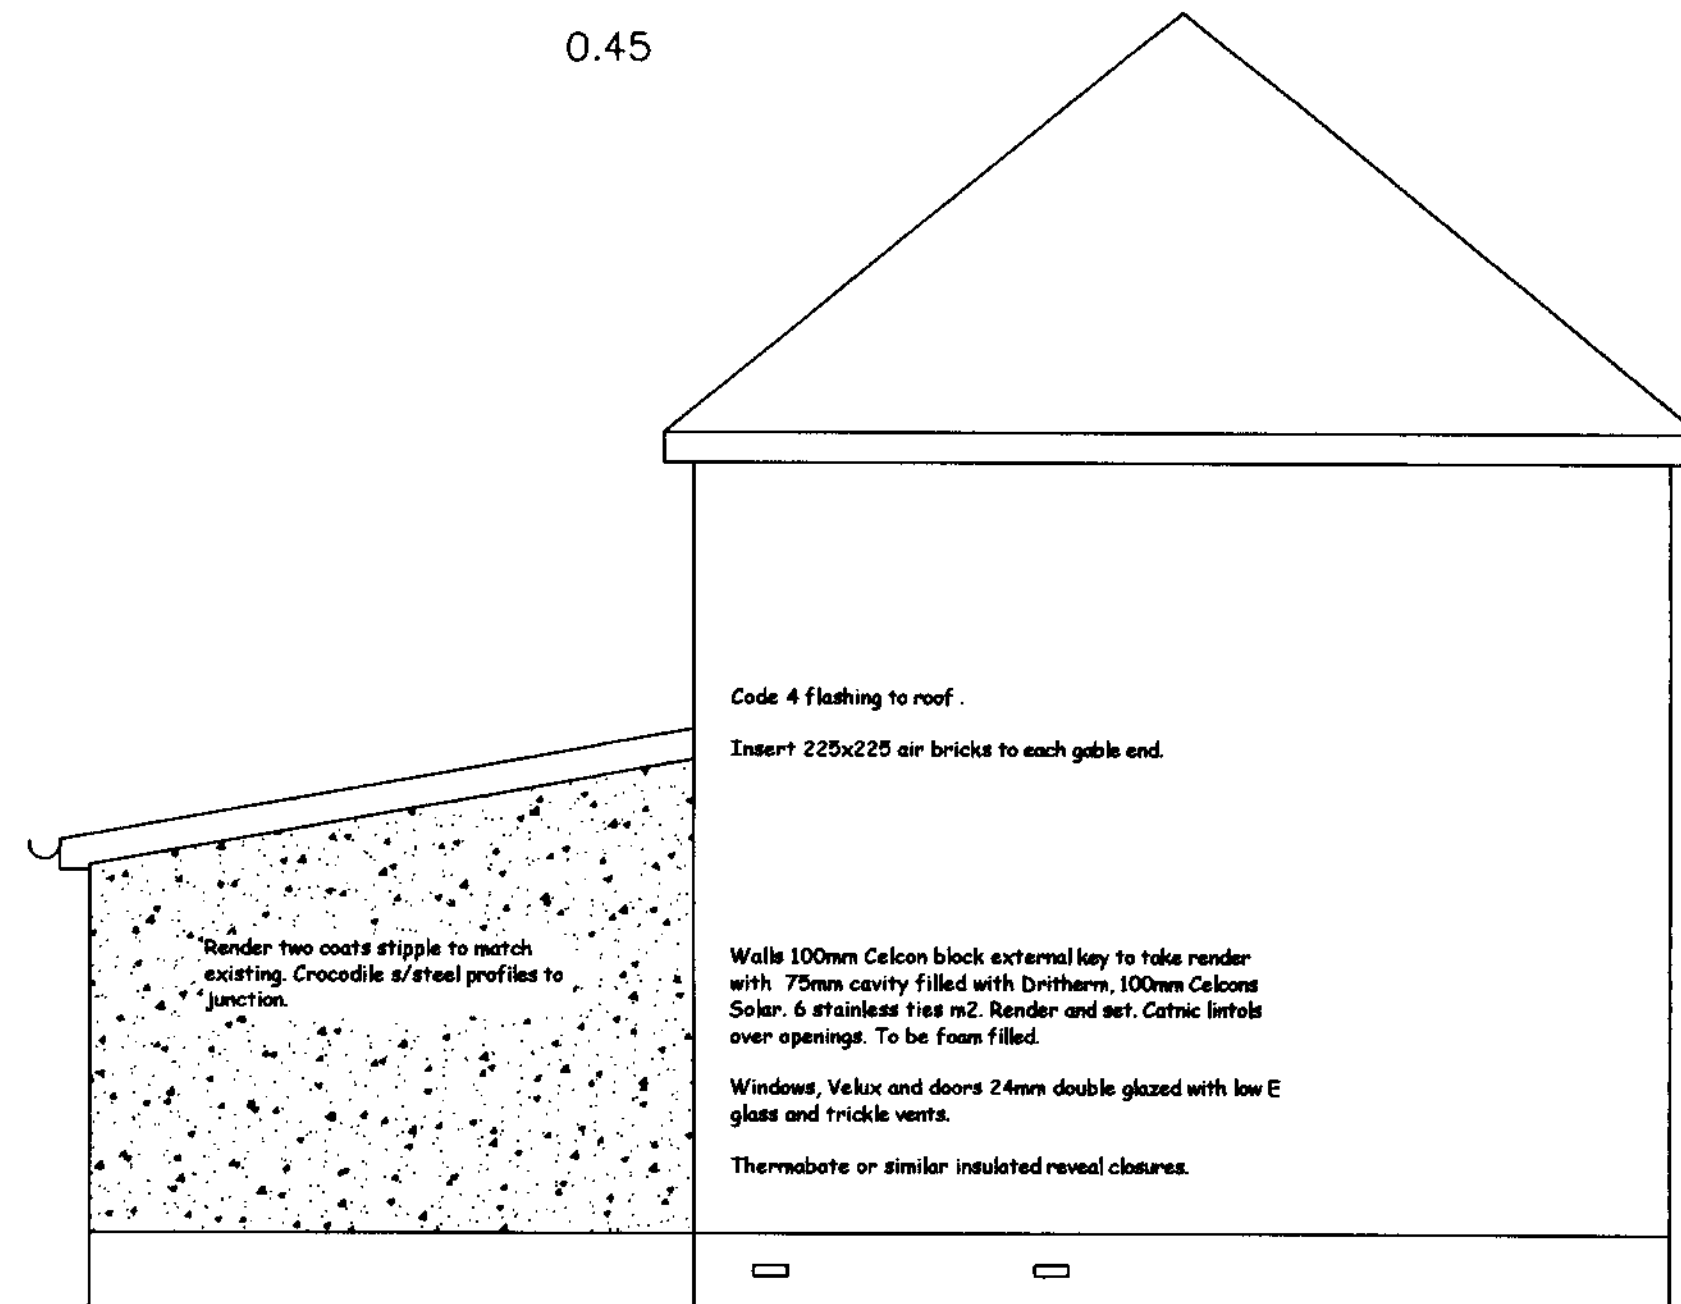







500 g vapour barrier, cavity insulation to rafter eaves with Rockwool

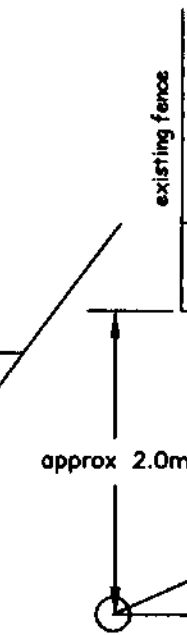

Revision B draft for Council		18 April 2006	
Revision A draft for comments		2 April 2006	
Prepared / Submitted by	Title/Name, designation, e-mail, telephone etc	Article No./Reference	Scale
Designed by		Date	1:50
by		21 March 2006	
Extension 15 Station Crescent Roxley Essex		TITLE LA submission copy DRAWING NUMBER Edition 1 Sheet	

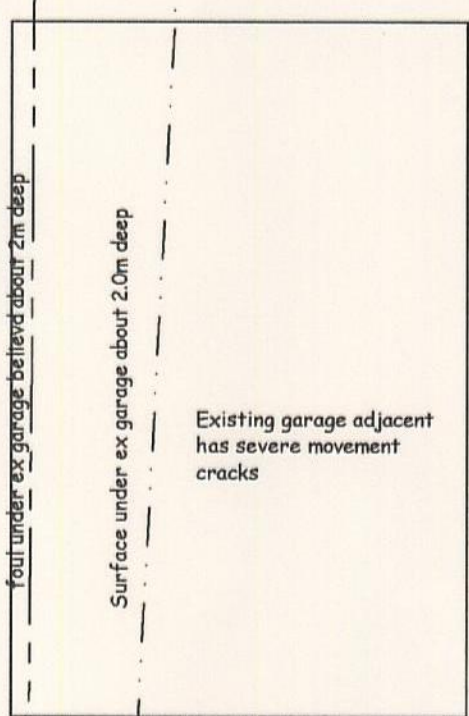

500 g vapour barrier, carry cavity insulation to rafter, pack eaves with Rockwool

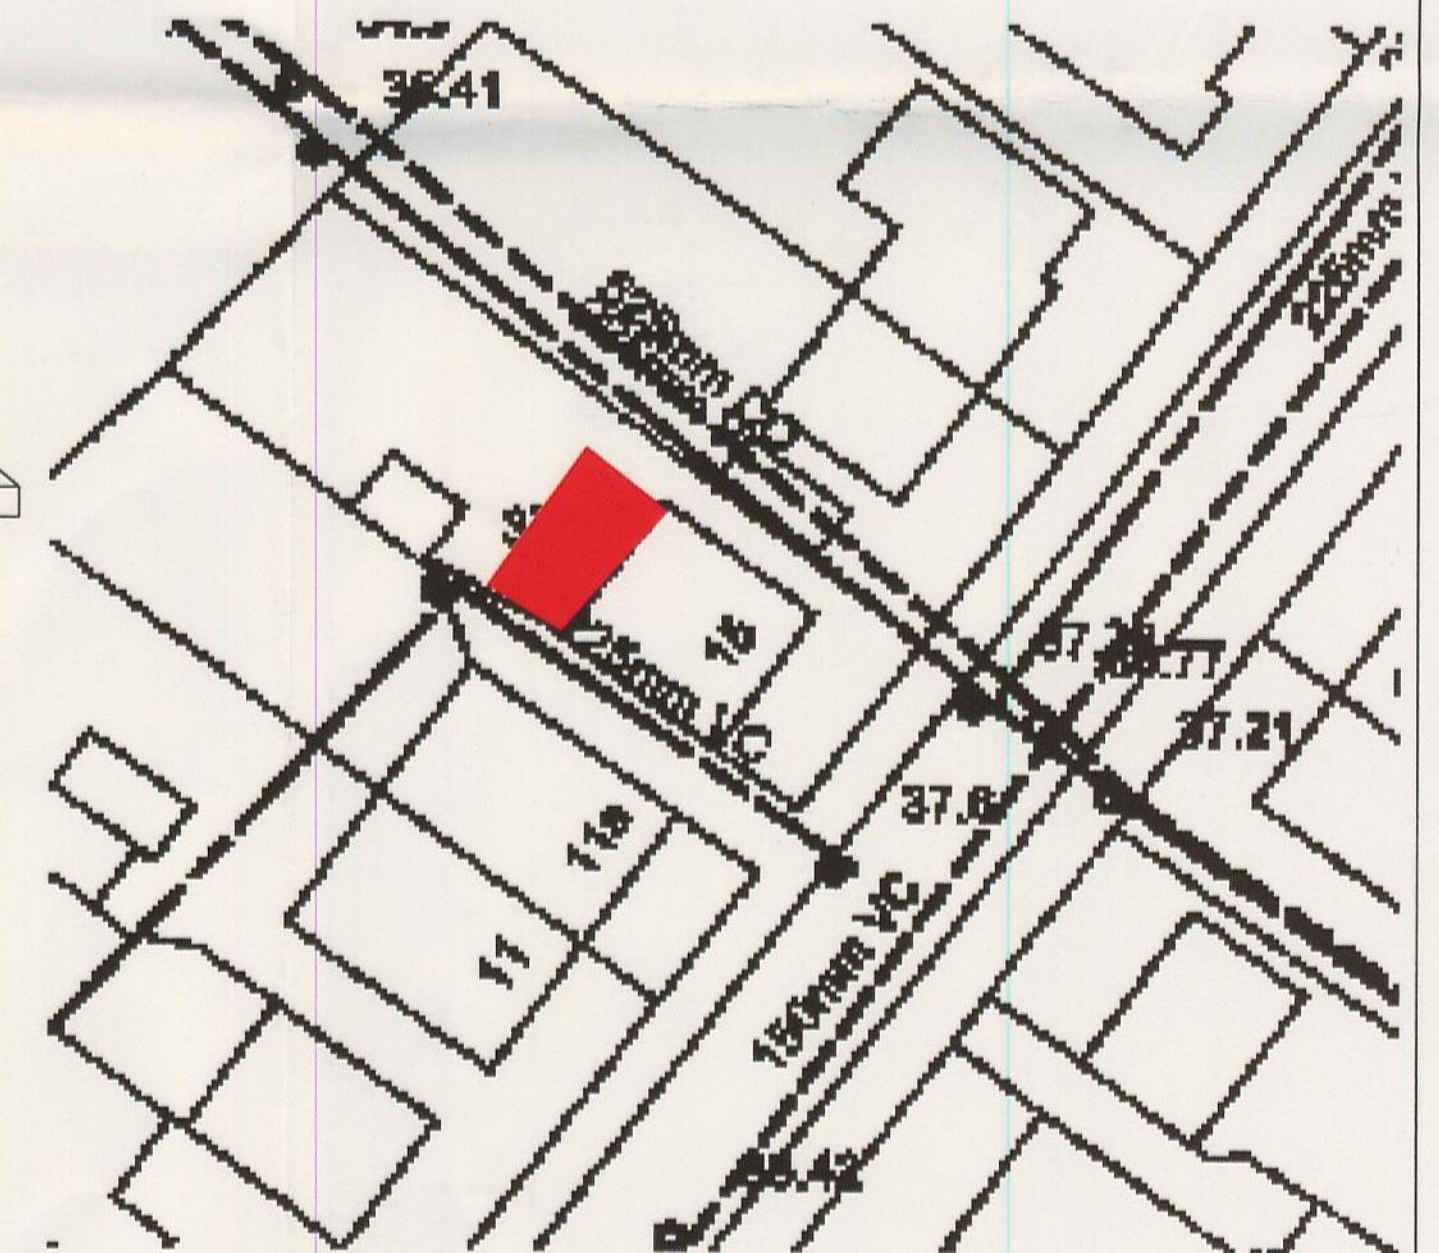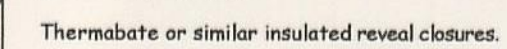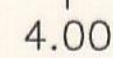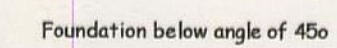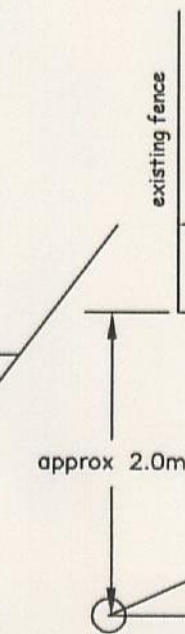

Revision B draft for Council		18 April 2006									
Revision A draft for comments		2 April 2006									
Header / Quantity	Title/Name, designation, material, dimension etc	Date Iss/Reference	Scale								
Designed by JOD		Date 31 March 2006	1:50								
Extension 15 Station Crescent Rayleigh Essex		<table border="1"> <tr> <td colspan="2">TITLE</td> <td colspan="2">LA submission copy</td> </tr> <tr> <td colspan="2">DRAWING_NUMBER</td> <td>Edition 1</td> <td>Sheet</td> </tr> </table>		TITLE		LA submission copy		DRAWING_NUMBER		Edition 1	Sheet
TITLE		LA submission copy									
DRAWING_NUMBER		Edition 1	Sheet								