


BLOCK PLF
03/86714
07 OCT 2003

ROCHFORD D.C.
APPROVED PLAN

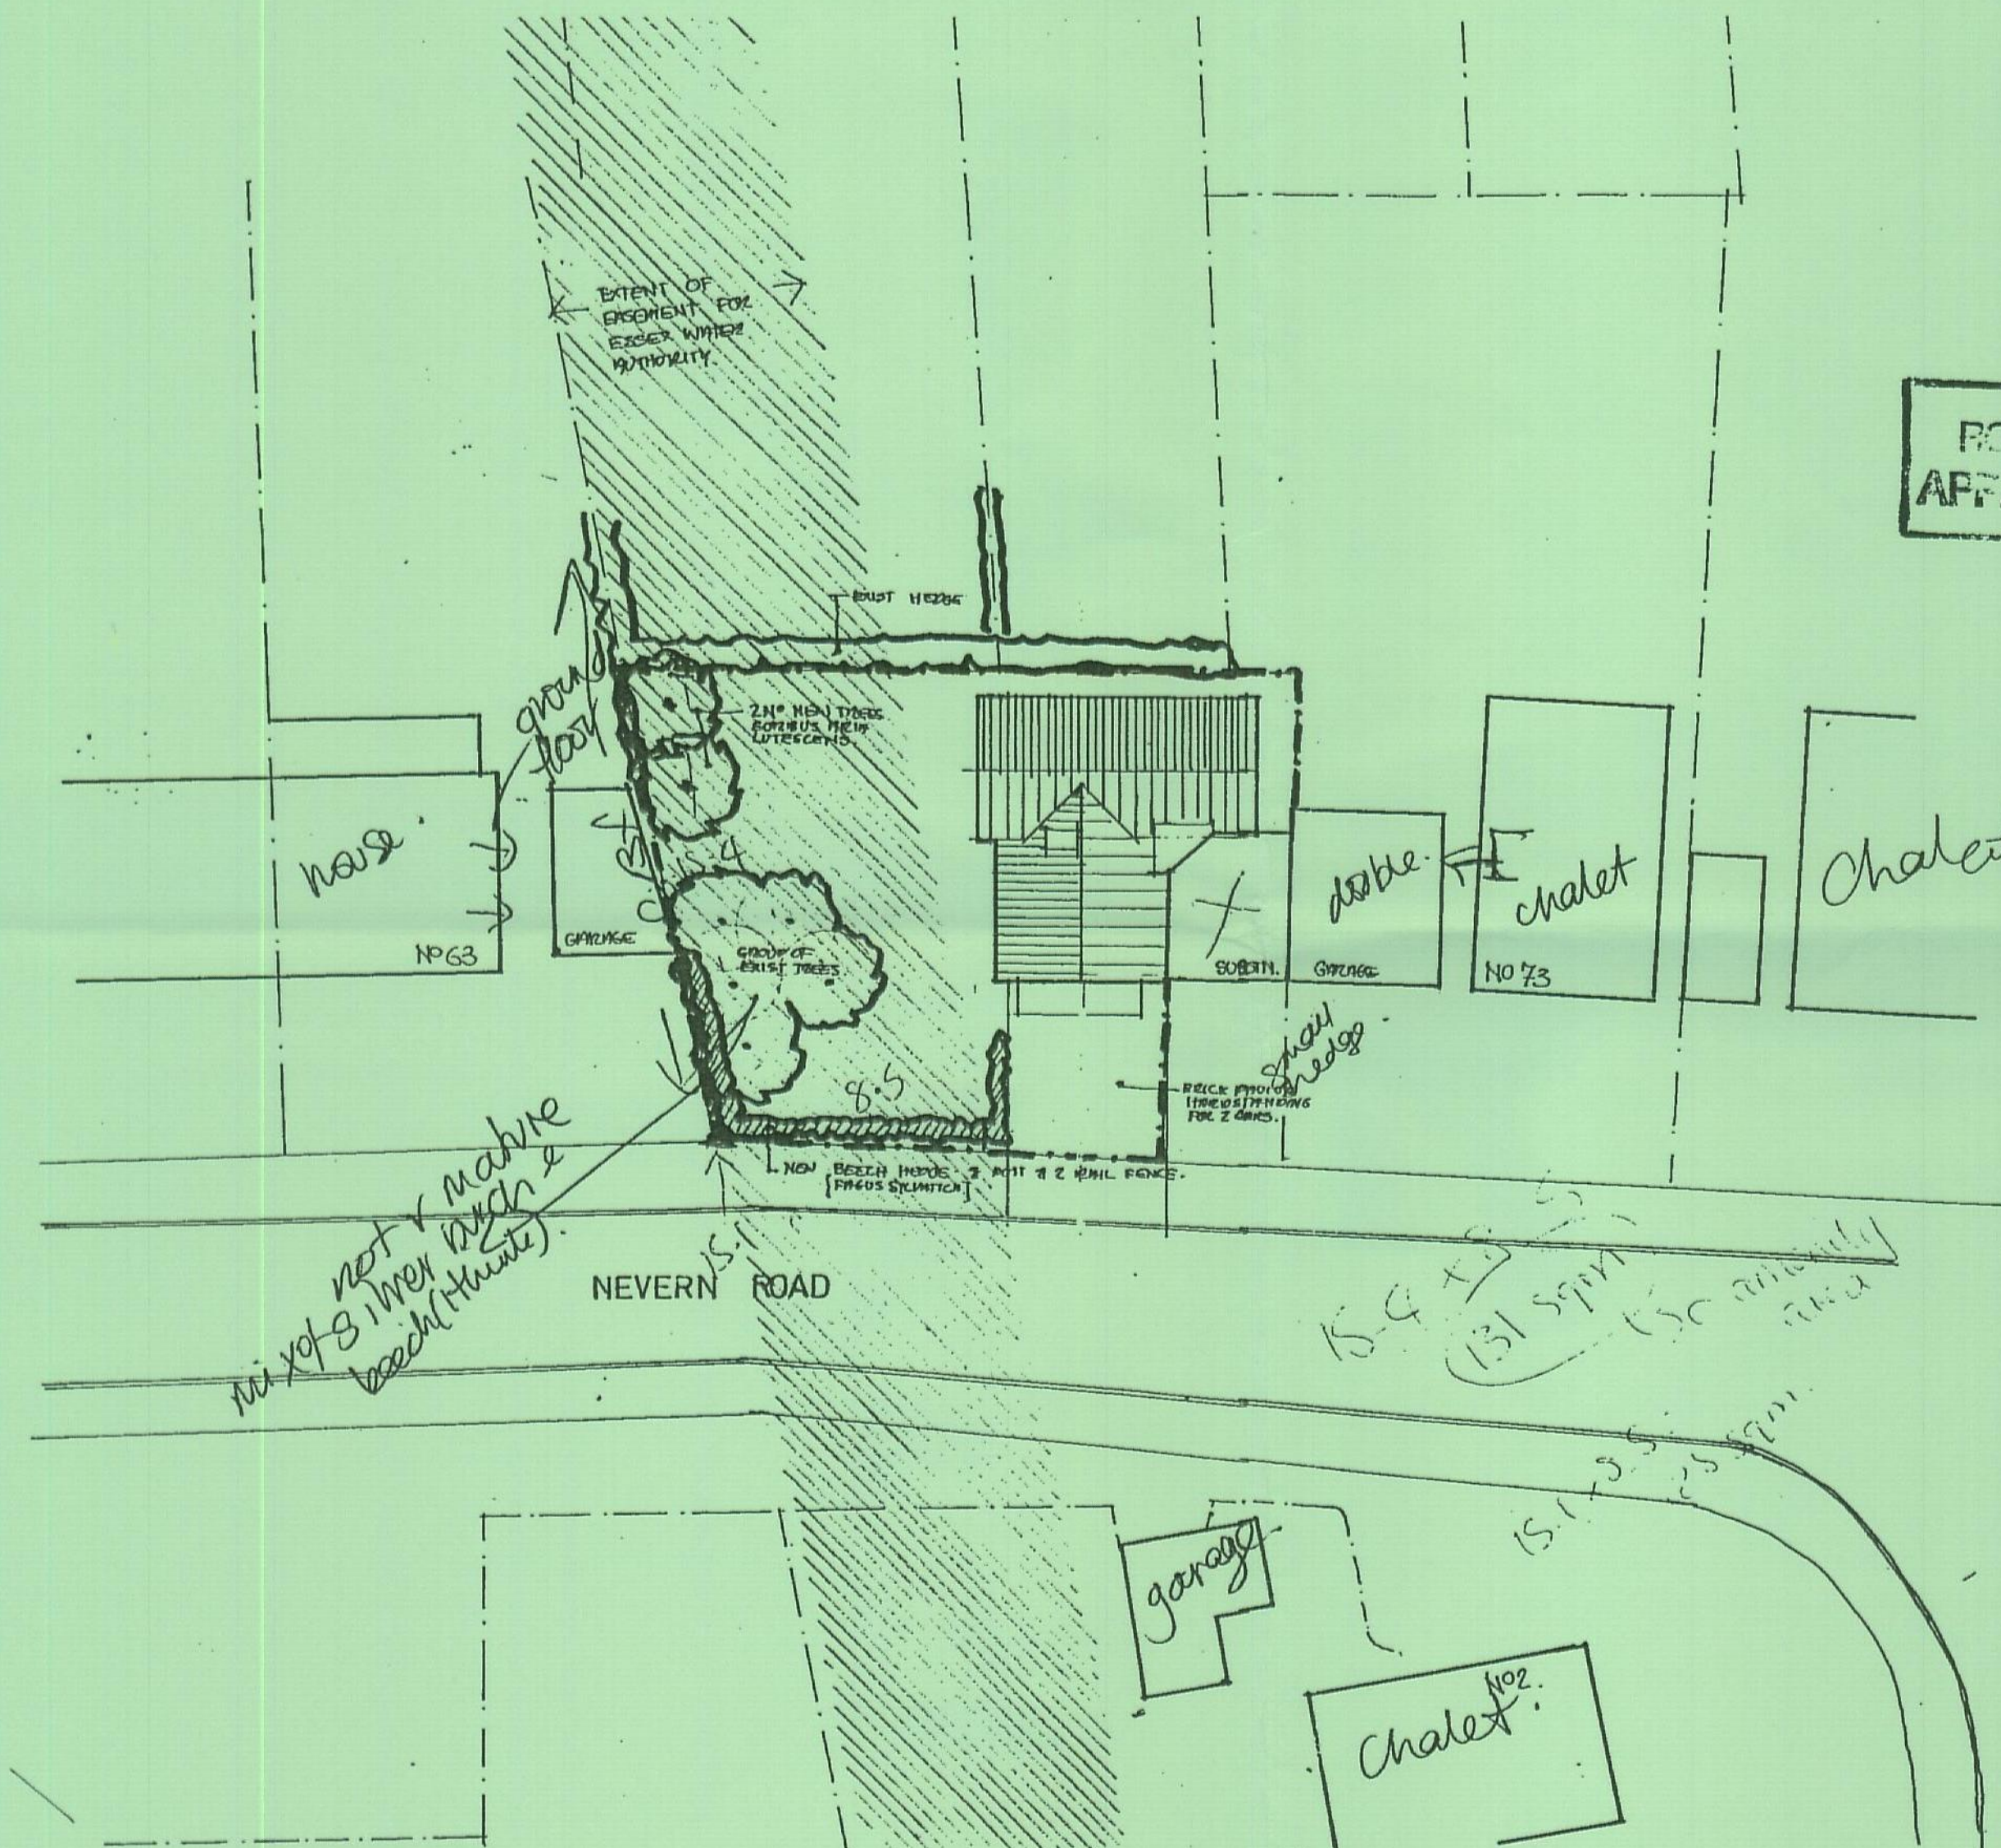

WV
MICHAEL WARREN
ASSOCIATES
CHARTERED ARCHITECTS
3 RED DEER COURT, FIM HOND,
WINCHESTER, HAMPSHIRE, SO22 5LX
PHONE: (01962) 841224

For
WIGGINS GROUP

Project
LAND ADJACENT N°73
NEVERN ROAD
ESSEX

Title
SITE LAYOUT AS
PROPOSED

Date	Scale	Flex
17903	1:200	

Drg No. D0331 02