




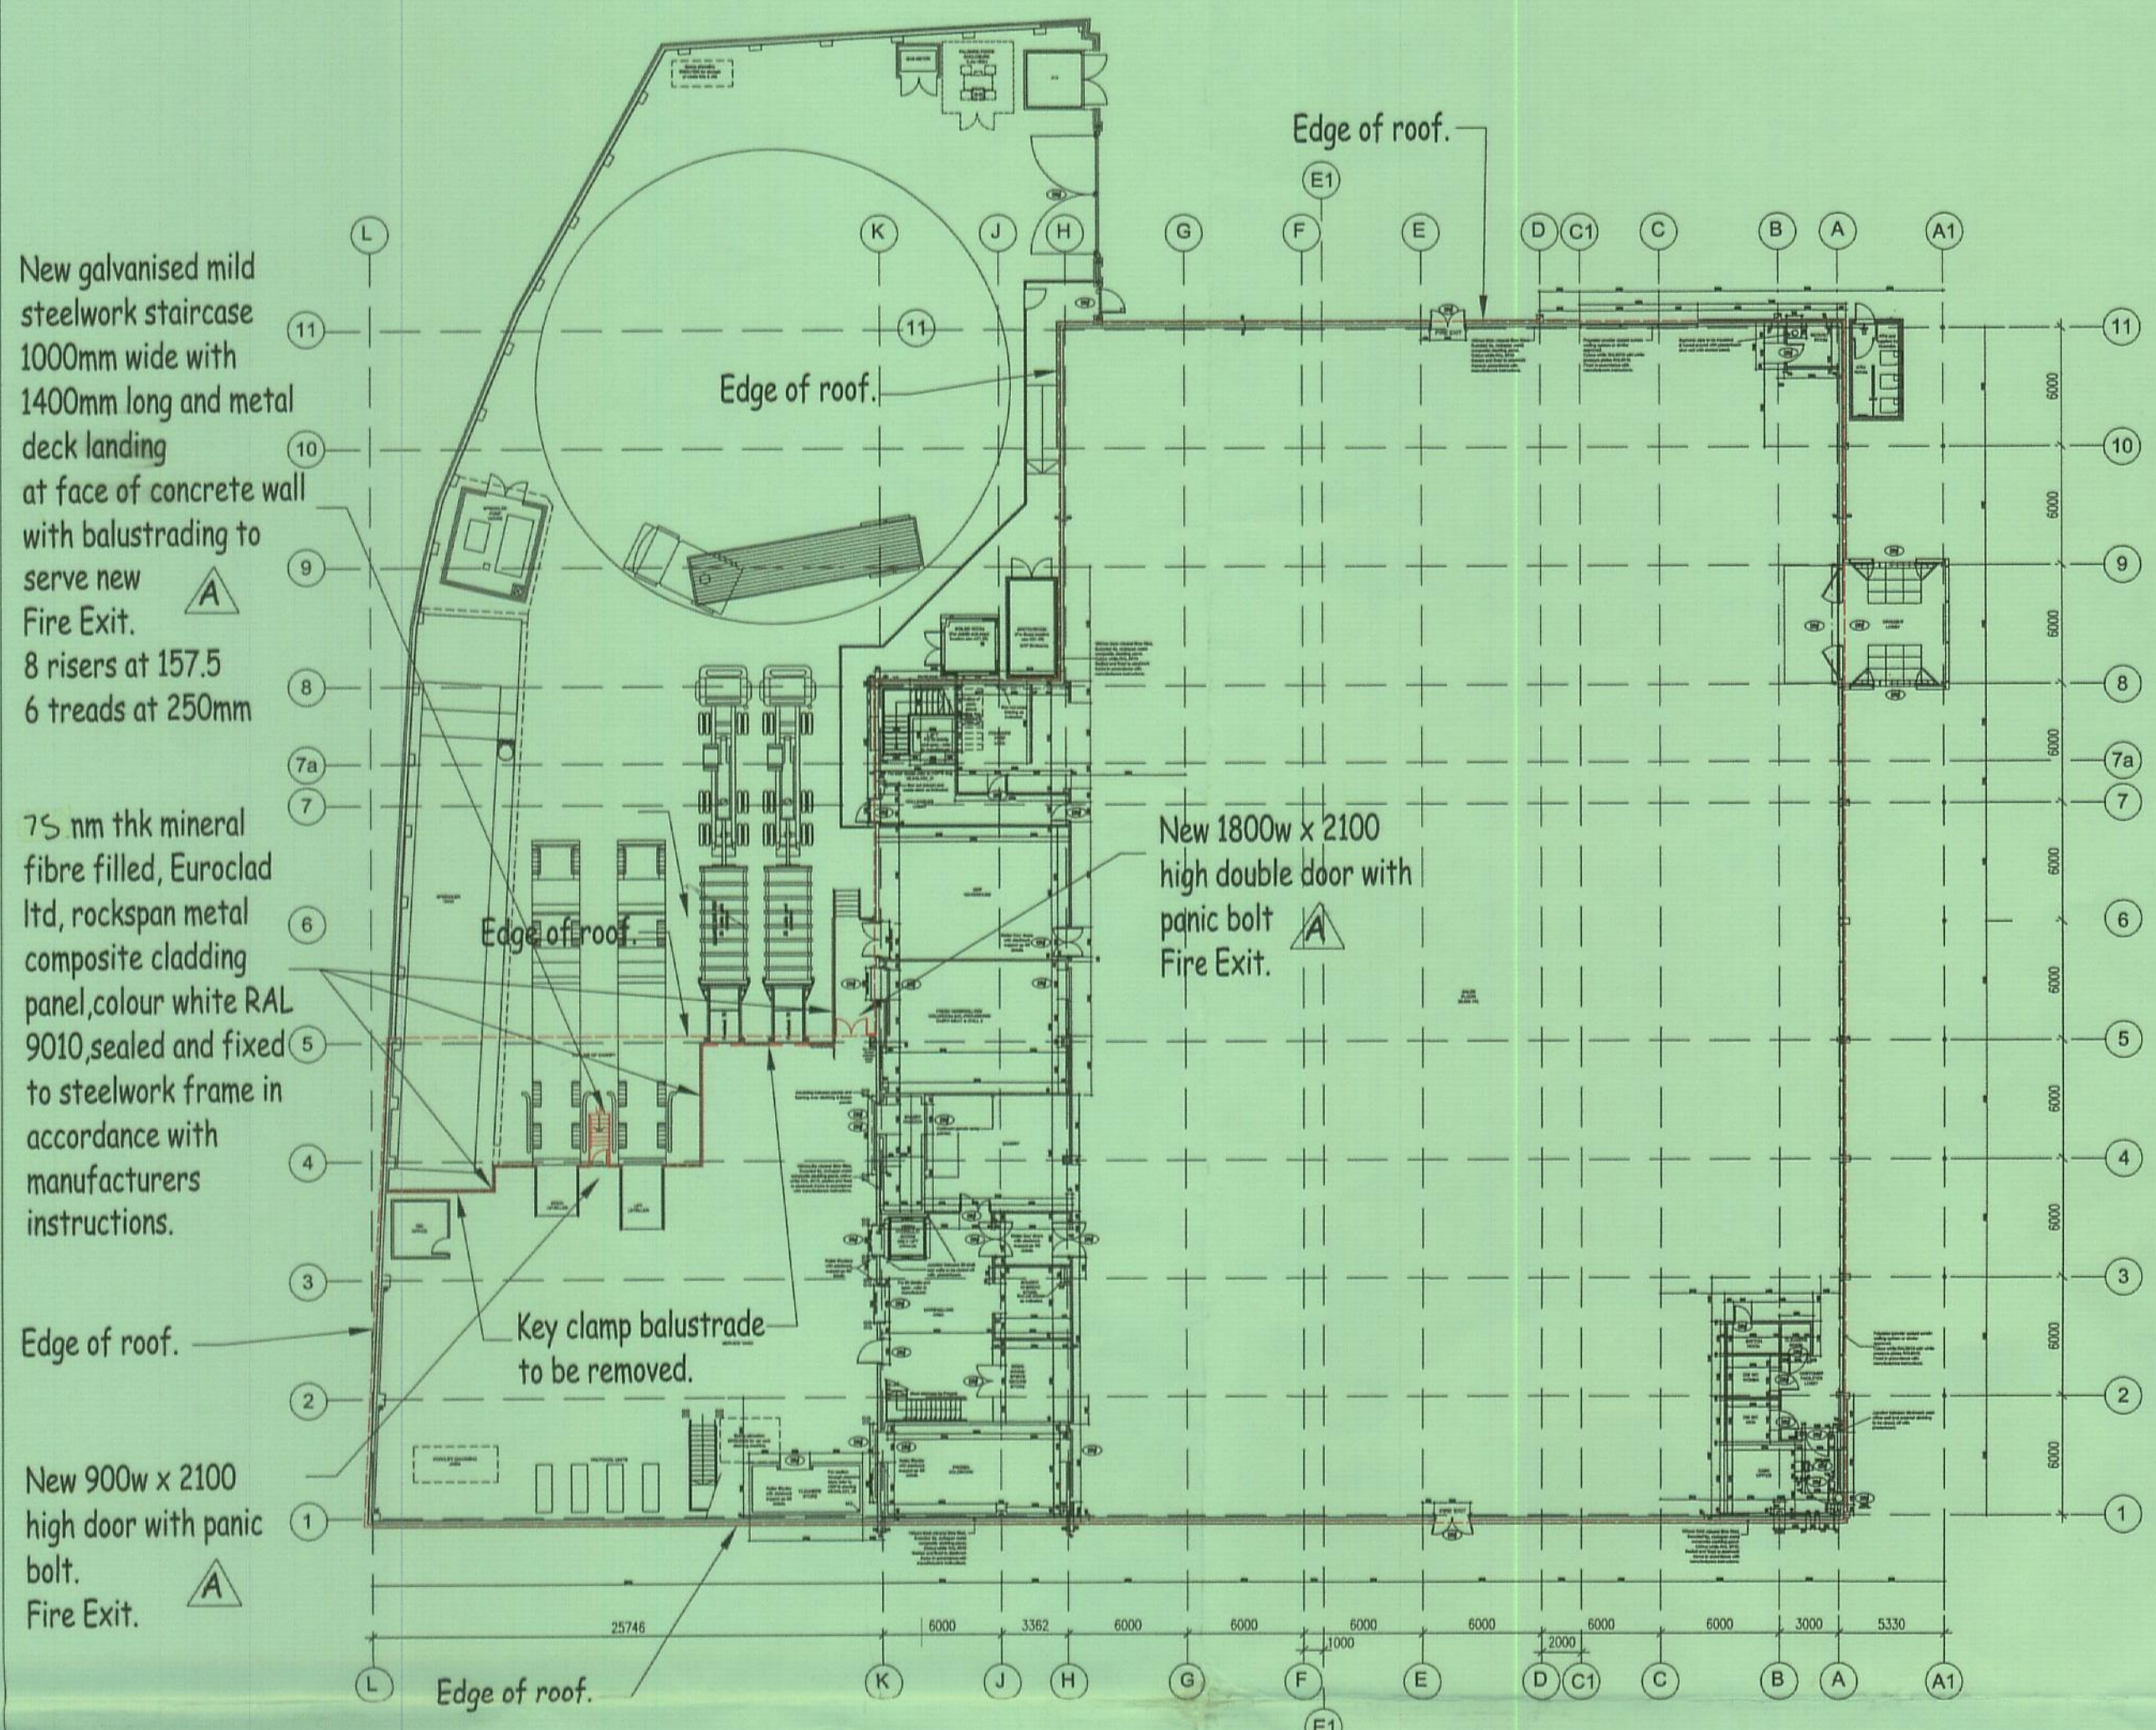


GROUND FLOOR PLAN
1:500

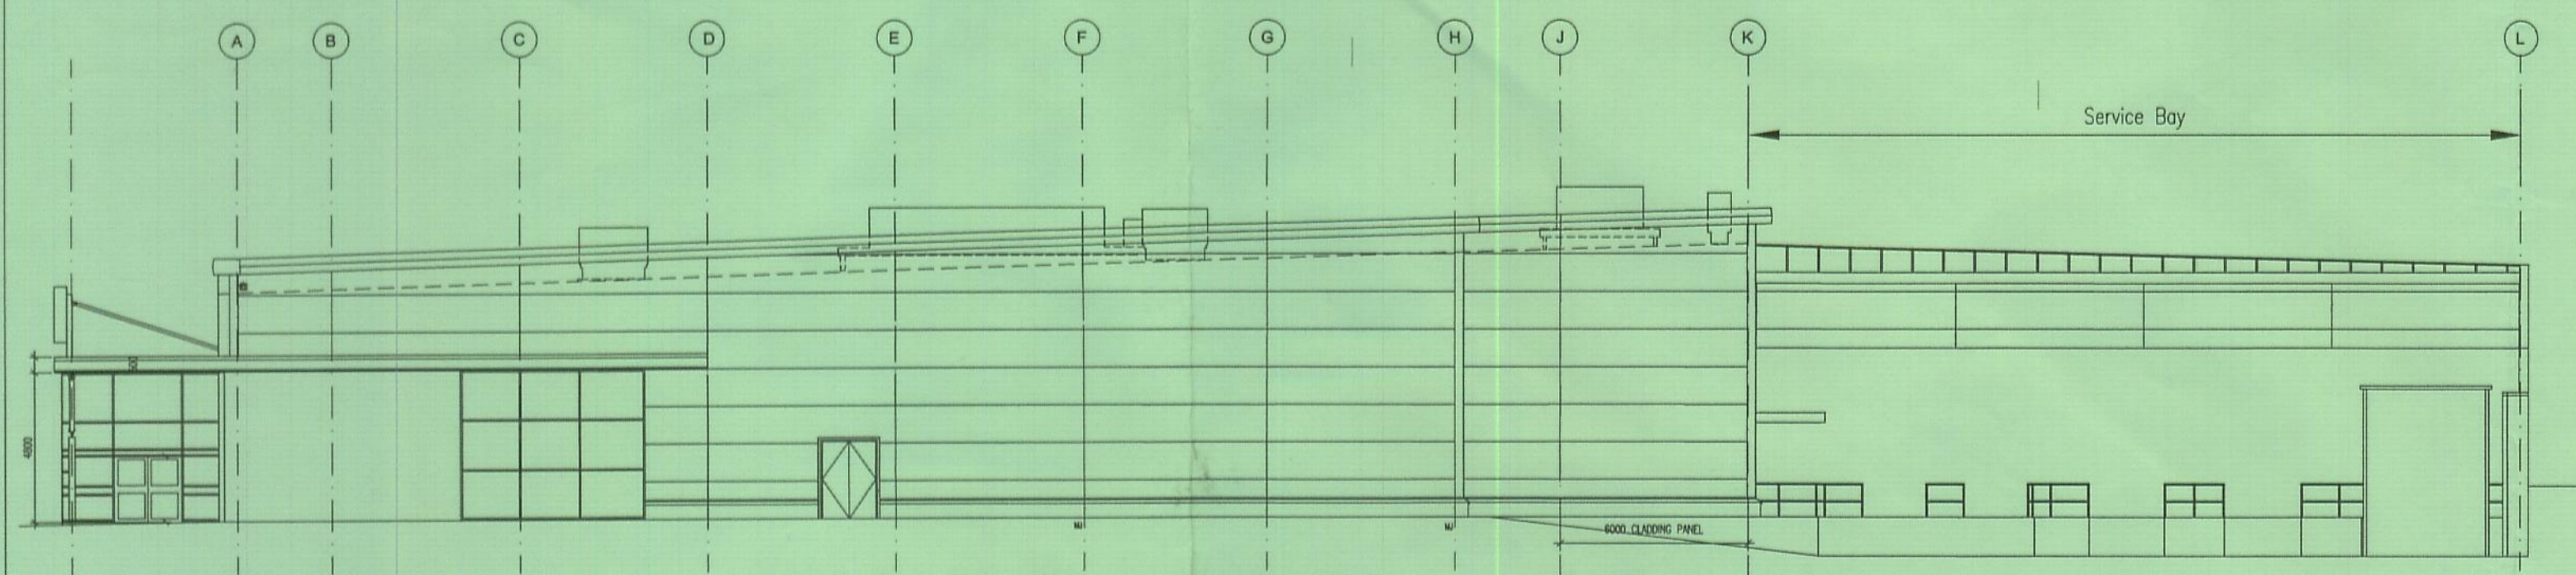


SIDE ELEVATION (West) Existing
1:200

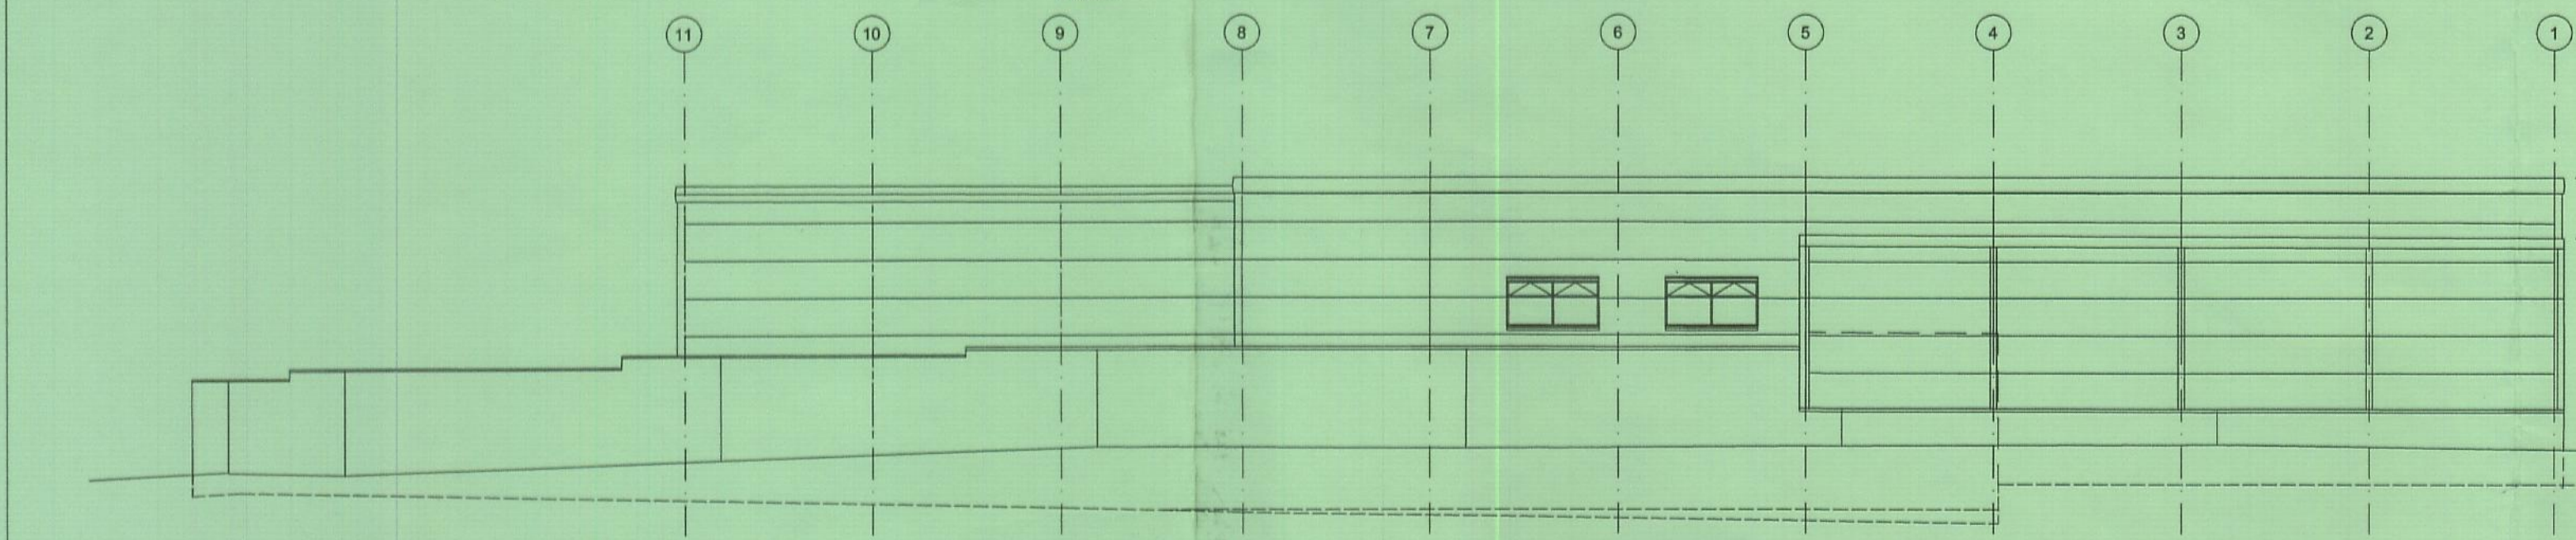


REAR ELEVATION (South) Existing
1:200

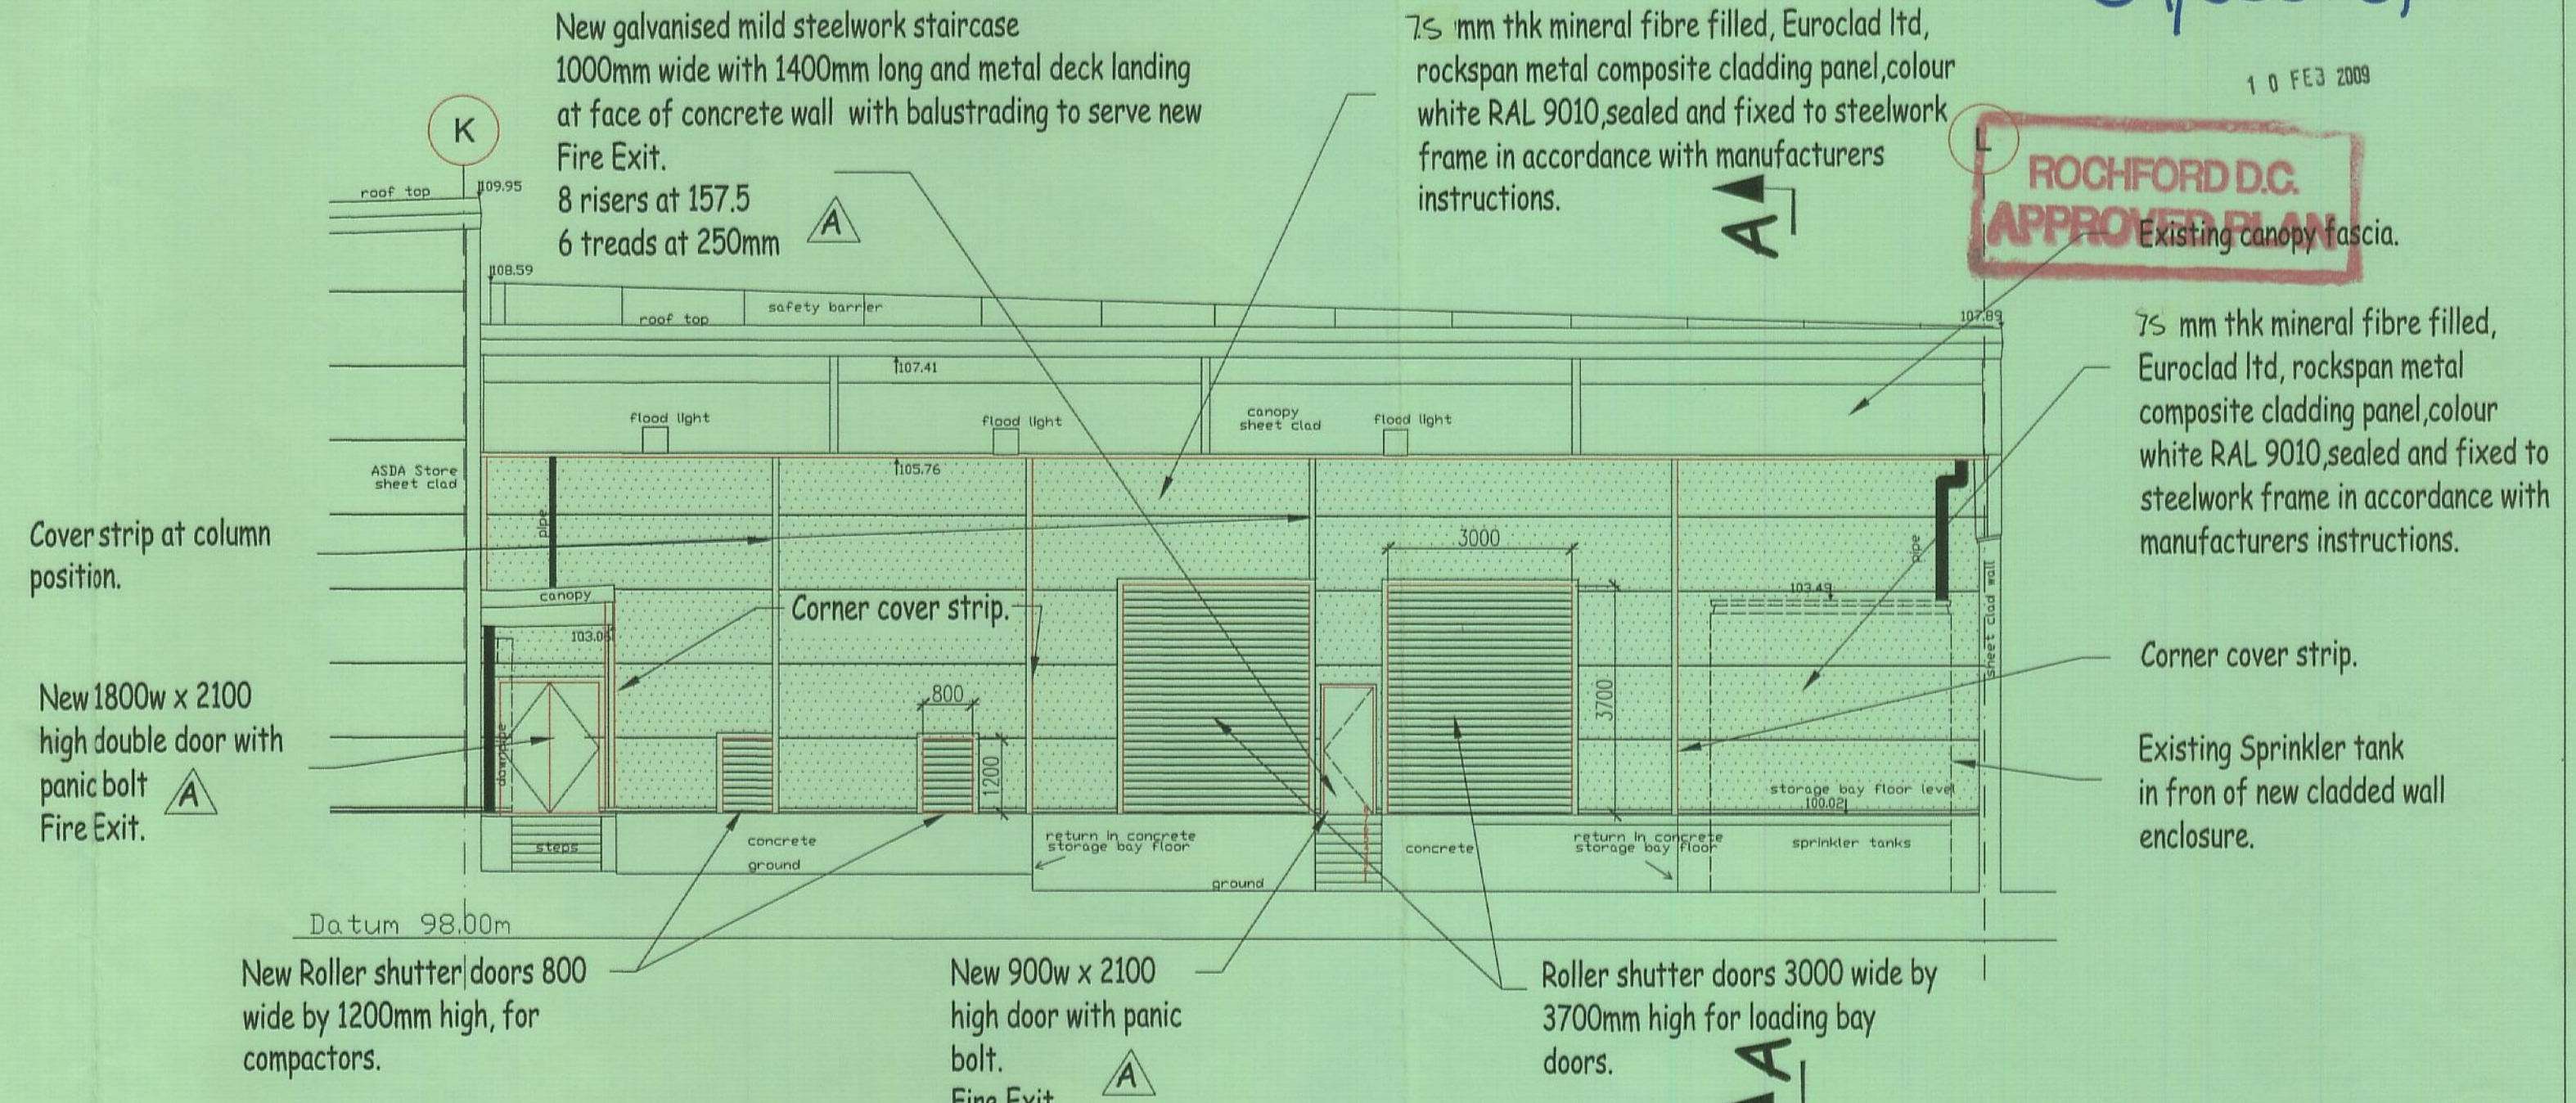

PROPOSED PART SIDE ELEVATION (West) Service Bay
1:100

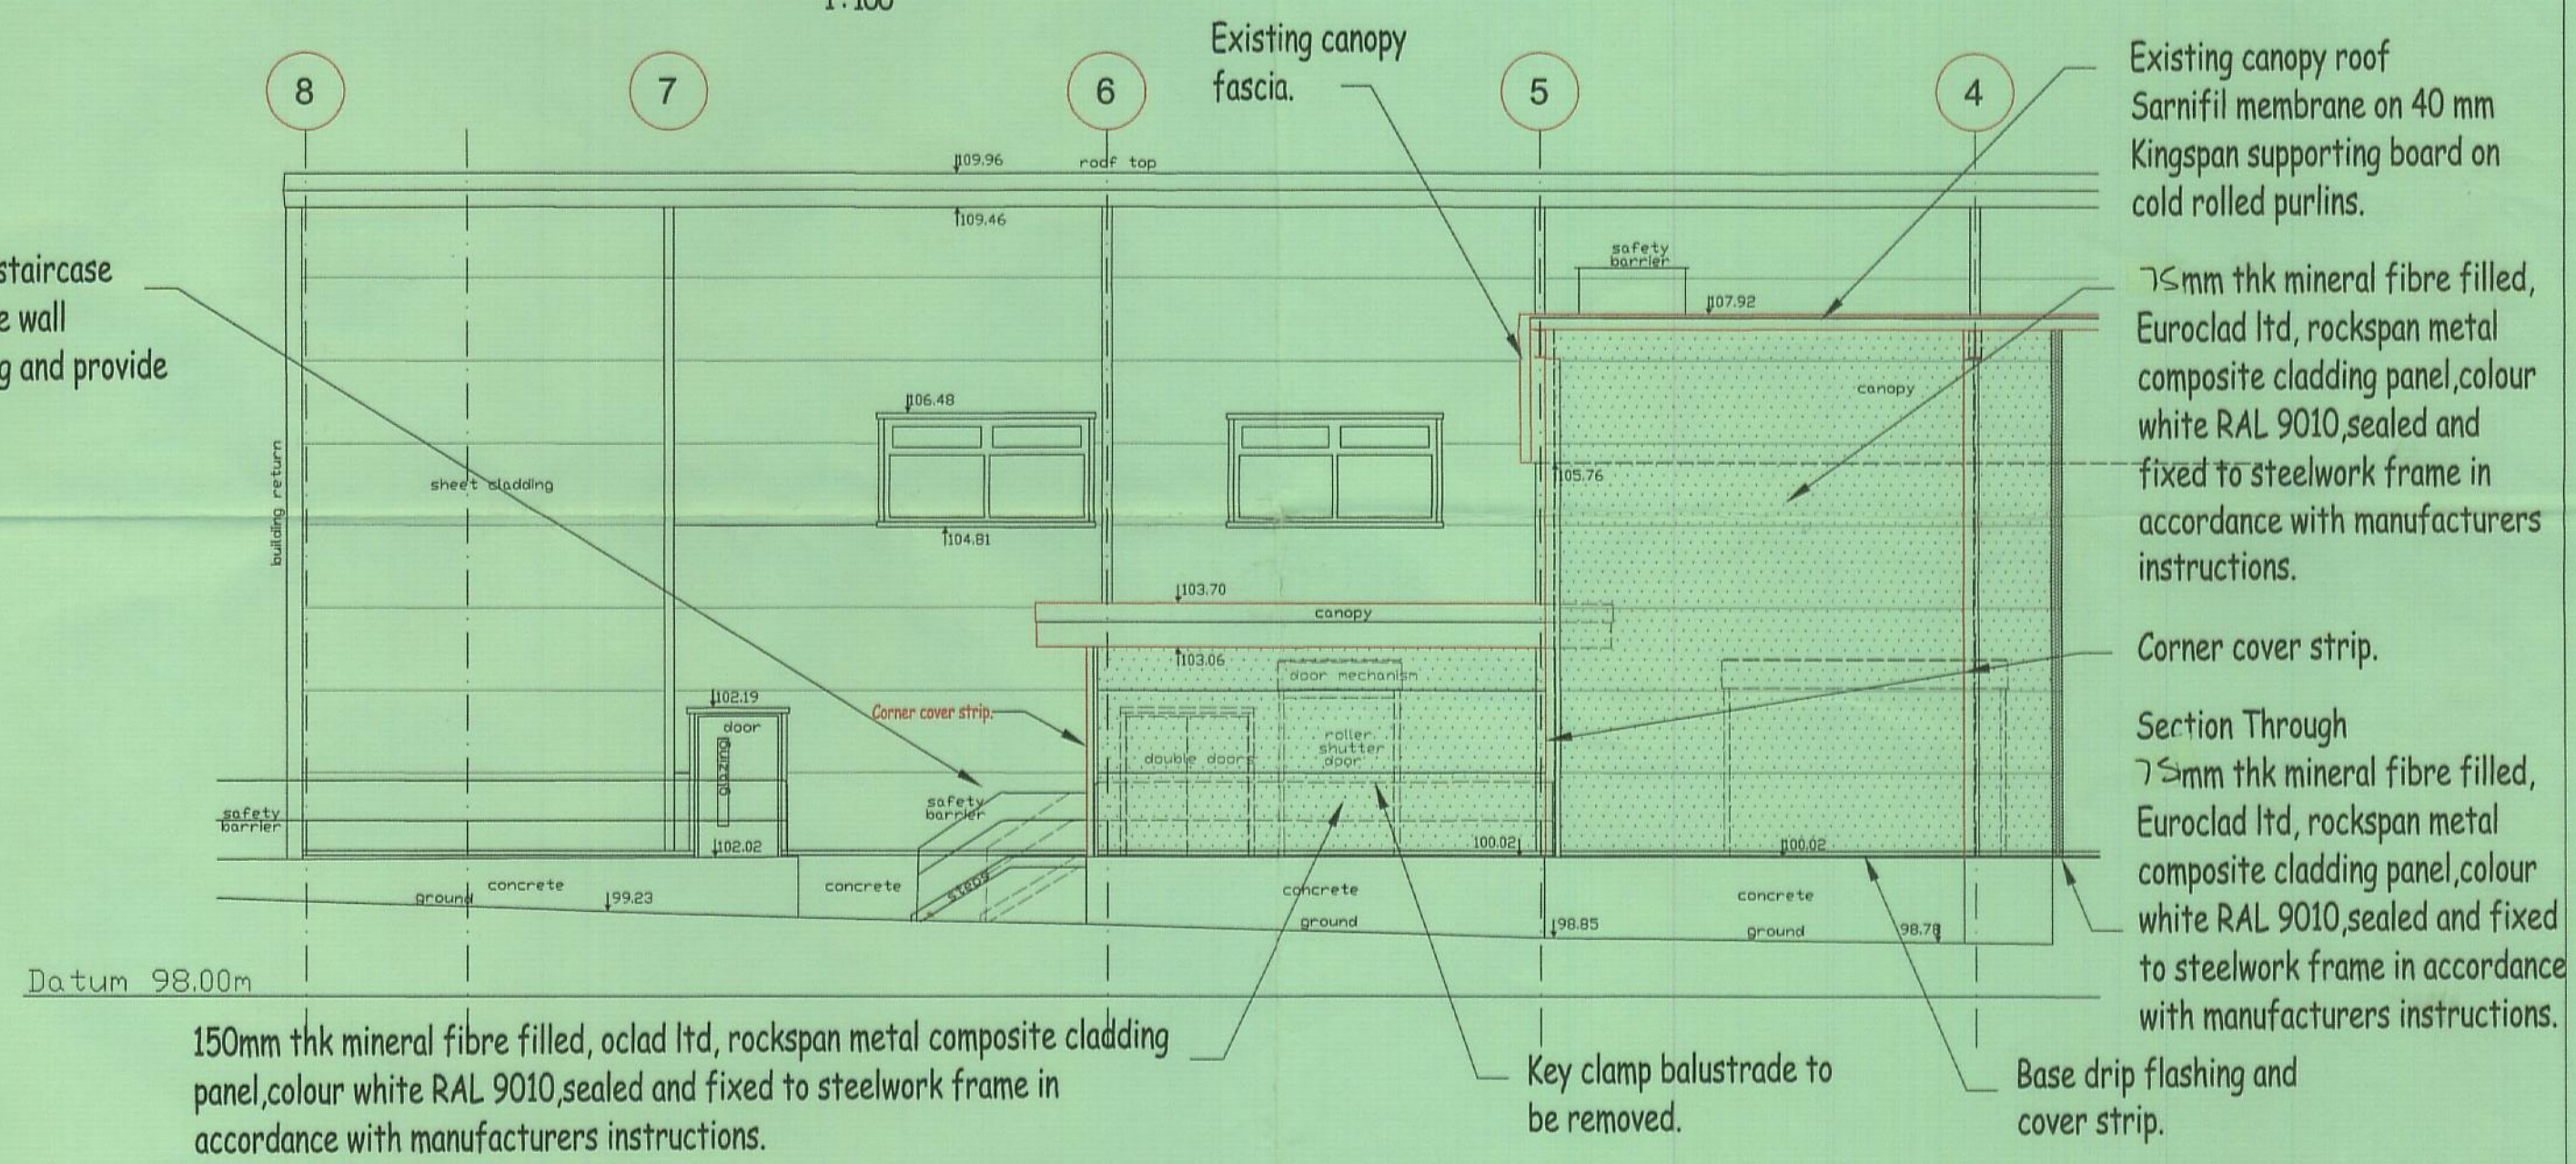

PROPOSED PART SIDE ELEVATION (South) / SECTION A - A
1:100

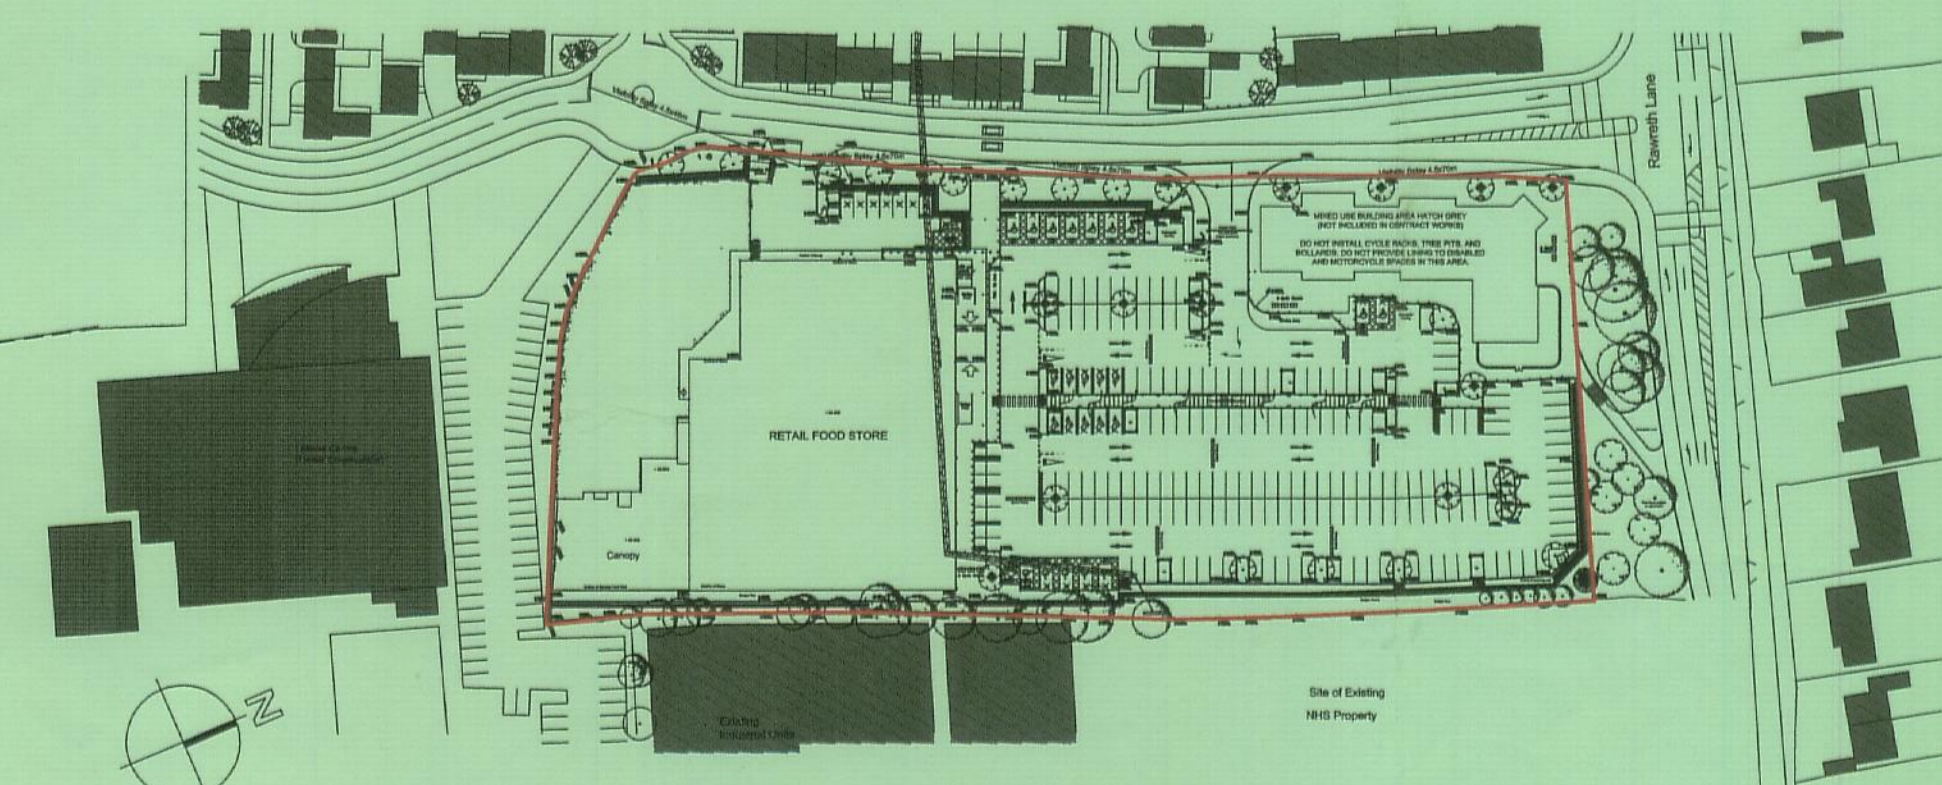

SITE LOCATION PLAN 1:1250