


1ST & 2ND FLOOR PLAN

ROOFORD DC
APPROVED PLAN

06/24/04 OUT

05 APR 2005

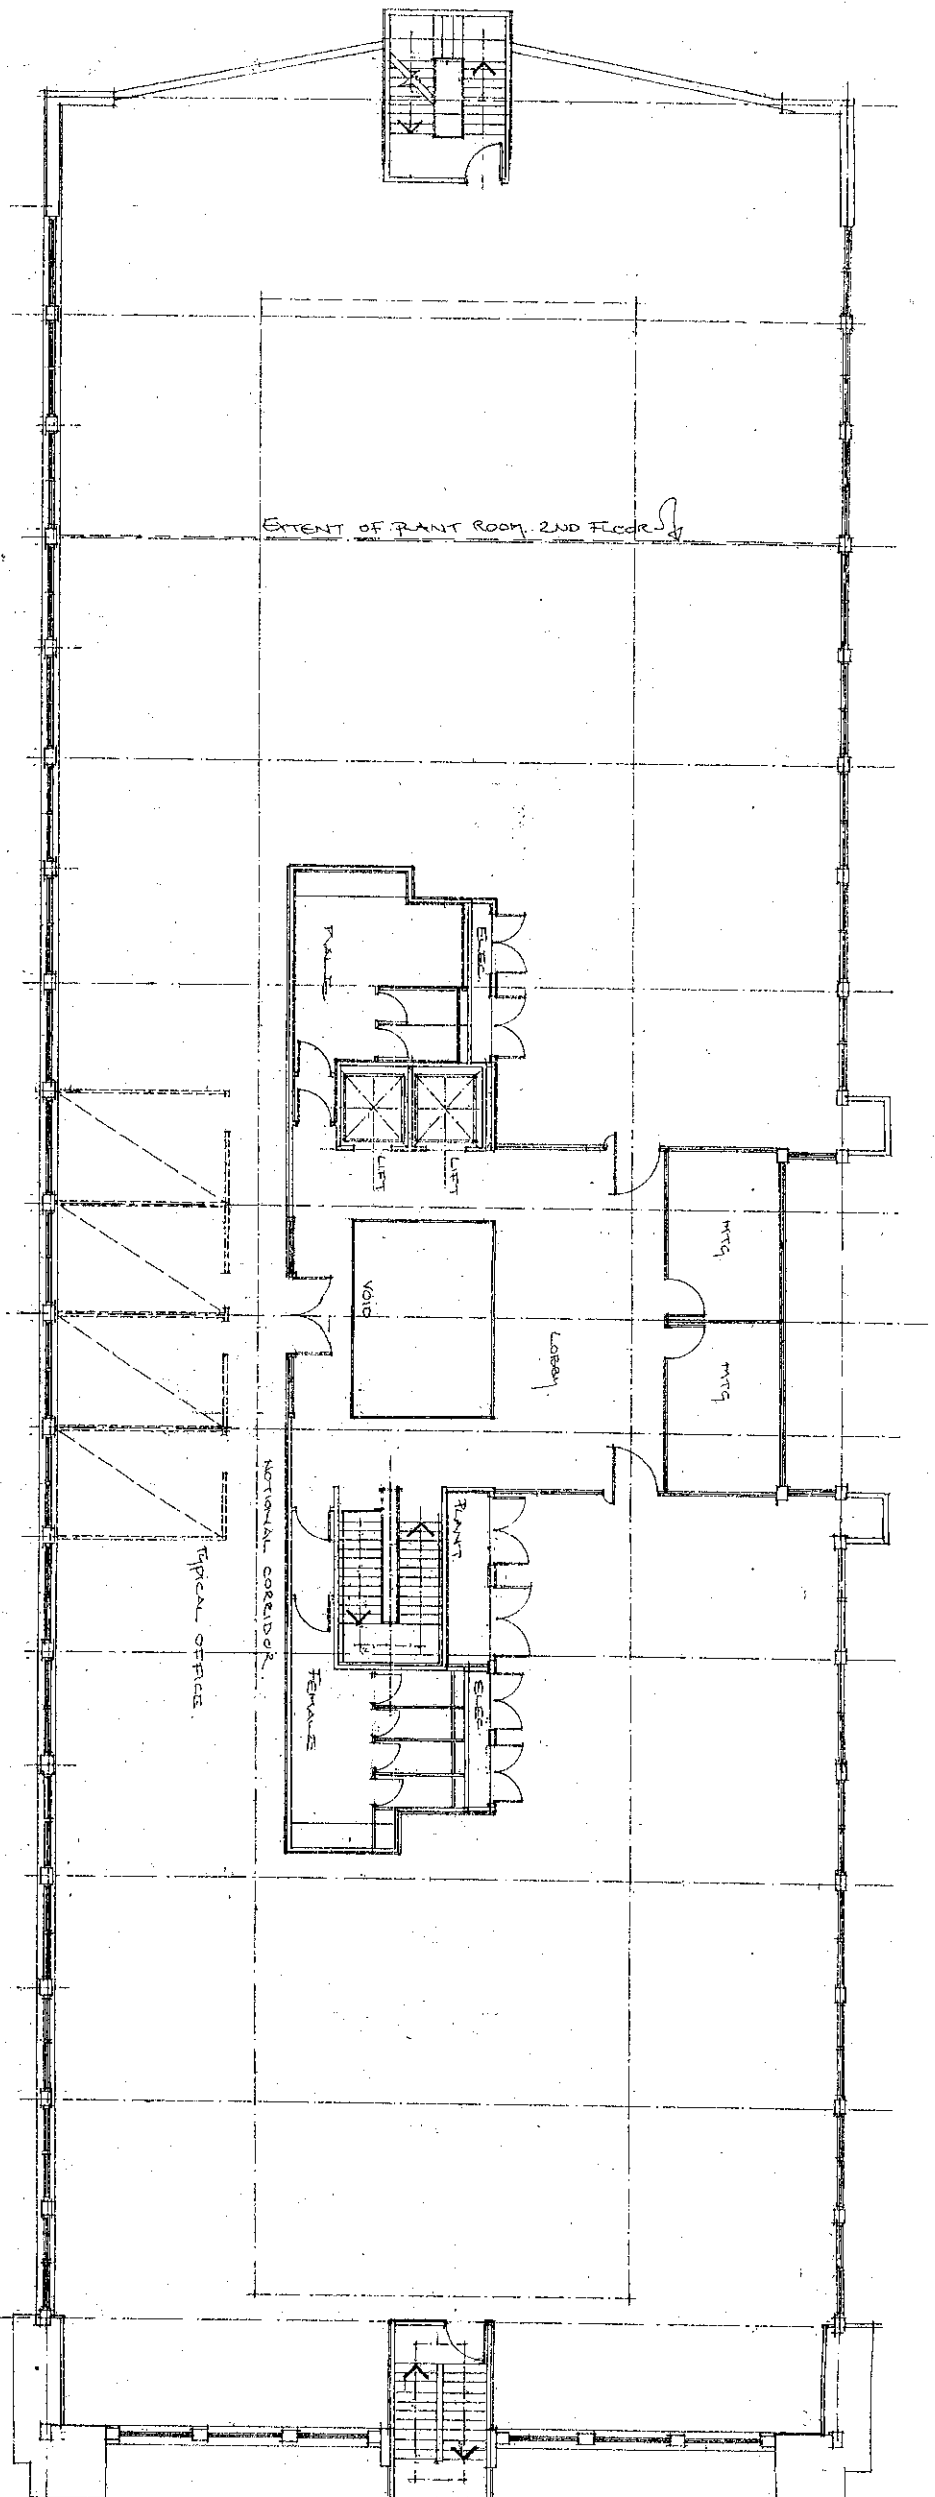

ROOFORD DC
APPROVED PLAN

FLIGHT HOUSE 1ST & 2ND FLOORS AVIATION WAY SOUTHEND ON SEA

ARCHITECTS MACKENZIES.. 162-164 ABBEY STREET LONDON SE1 2AN
TEL 0207 740 1334 FAX 0207 252 1383 Email tony@mackenzies-uk.com

PER FLOOR
11119.21 sq ft 1033 sq m NET
14240.00 sq ft 1323 sq m GROSS
Of which Plant Room approx. 240 sq m 2500 s

1:200


GROUND FLOOR PLAN

06/24/07 OUT

05 APR 2006

ROCHFORD DC.
APPROVED PLAN

Boundary 5

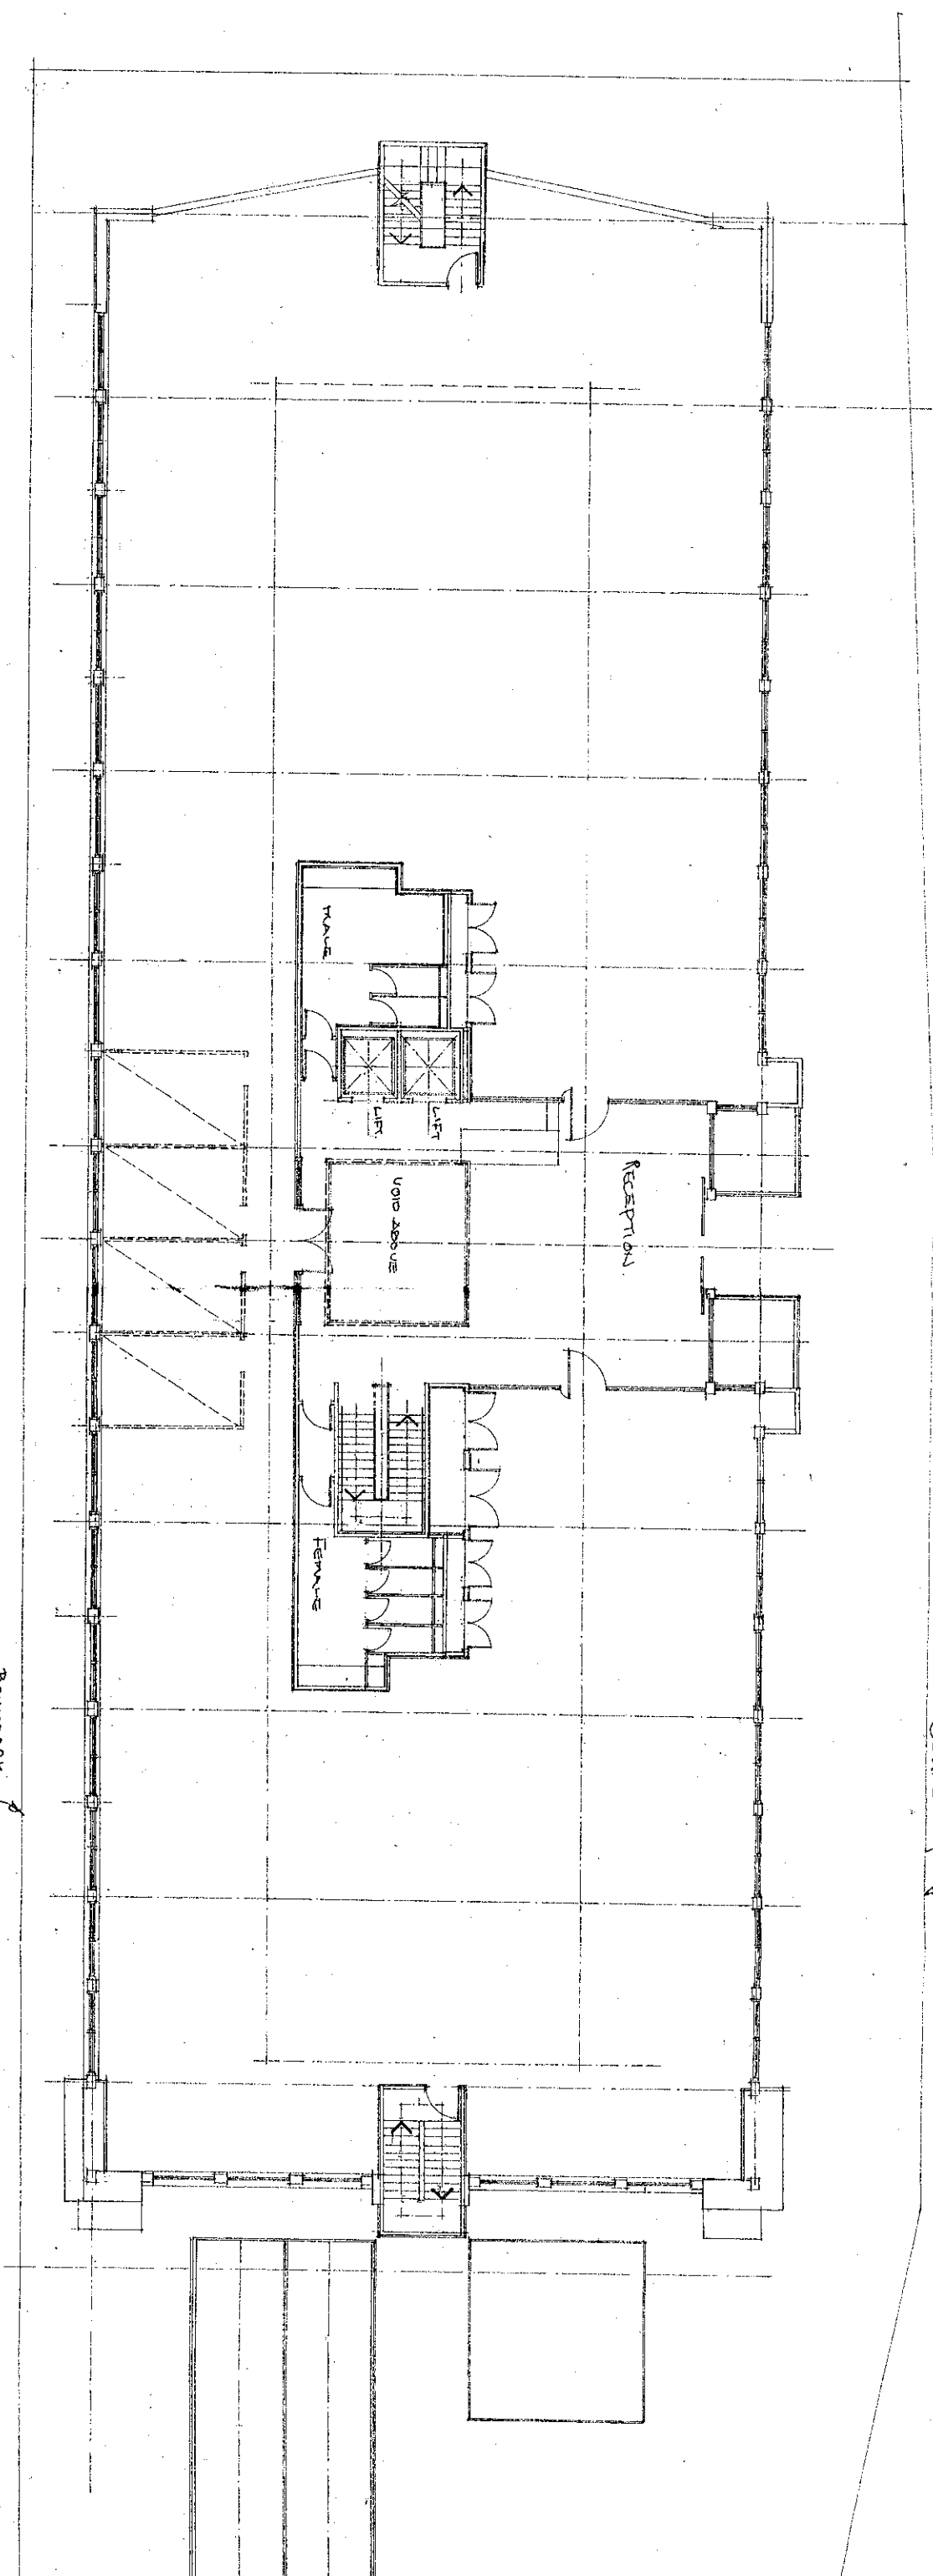

ROCHFORD DC.
APPROVED PLAN

FLIGHT HOUSE GROUND FLOOR AVIATION WAY SOUTHEND ON SEA

ARCHITECTS MACKENZIES.. 162-164 ABBEY STREET LONDON SE1 2AN
TEL 0207 740 1334 FAX 0207 252 1383 Email tony@mackenzies-uk.com

PER FLOOR
11119.21 sq ft 1033 sq m NET
14240.00 sq ft 1323 sq m GROSS

B-7232


1:200

**BASEMENT
PLAN**

06/244/OUT

18.5.2015

ROCHFORD DC
APPROVED PLAN

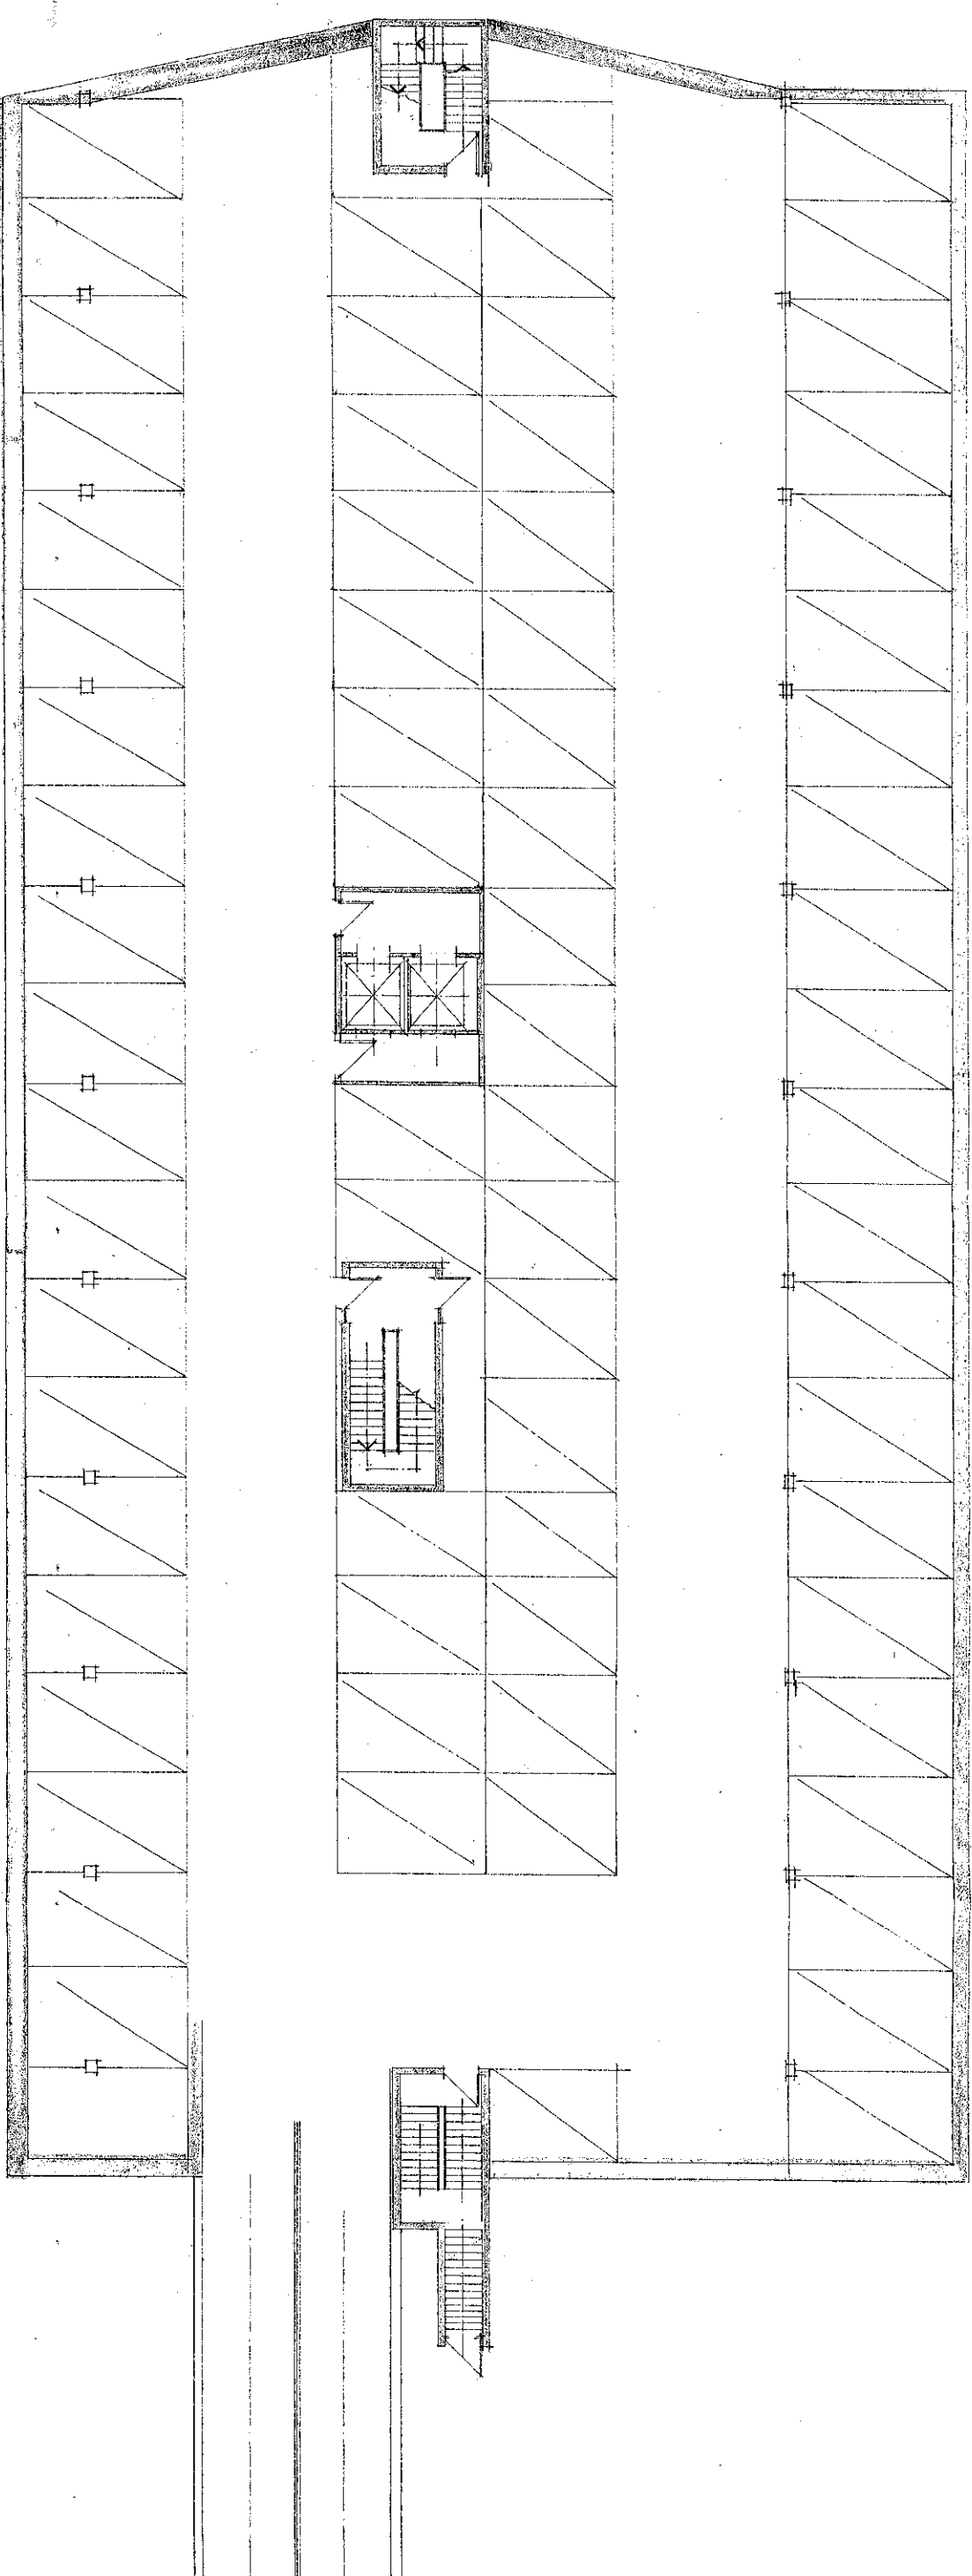

FLIGHT HOUSE BASEMENT

AVIATION WAY SOUTHEAD ON SEA

ARCHITECTS MACKENZIES.. 162-164 ABBEY STREET LONDON SE1 2AN
TEL 0207 740 1334 FAX 0207 252 1383 Email tony@mackenzies-uk.com

PER FLOOR
11119.21 sq ft 1033 sq m NET
14240.00 sq ft 1323 sq m GROSS

ROCHFORD DC
APPROVED PLAN


1.200

NORTH
ELEVATION.

06/244/00T

175 APR 2003

ROCHFORD D.C.
APPROVED PLAN

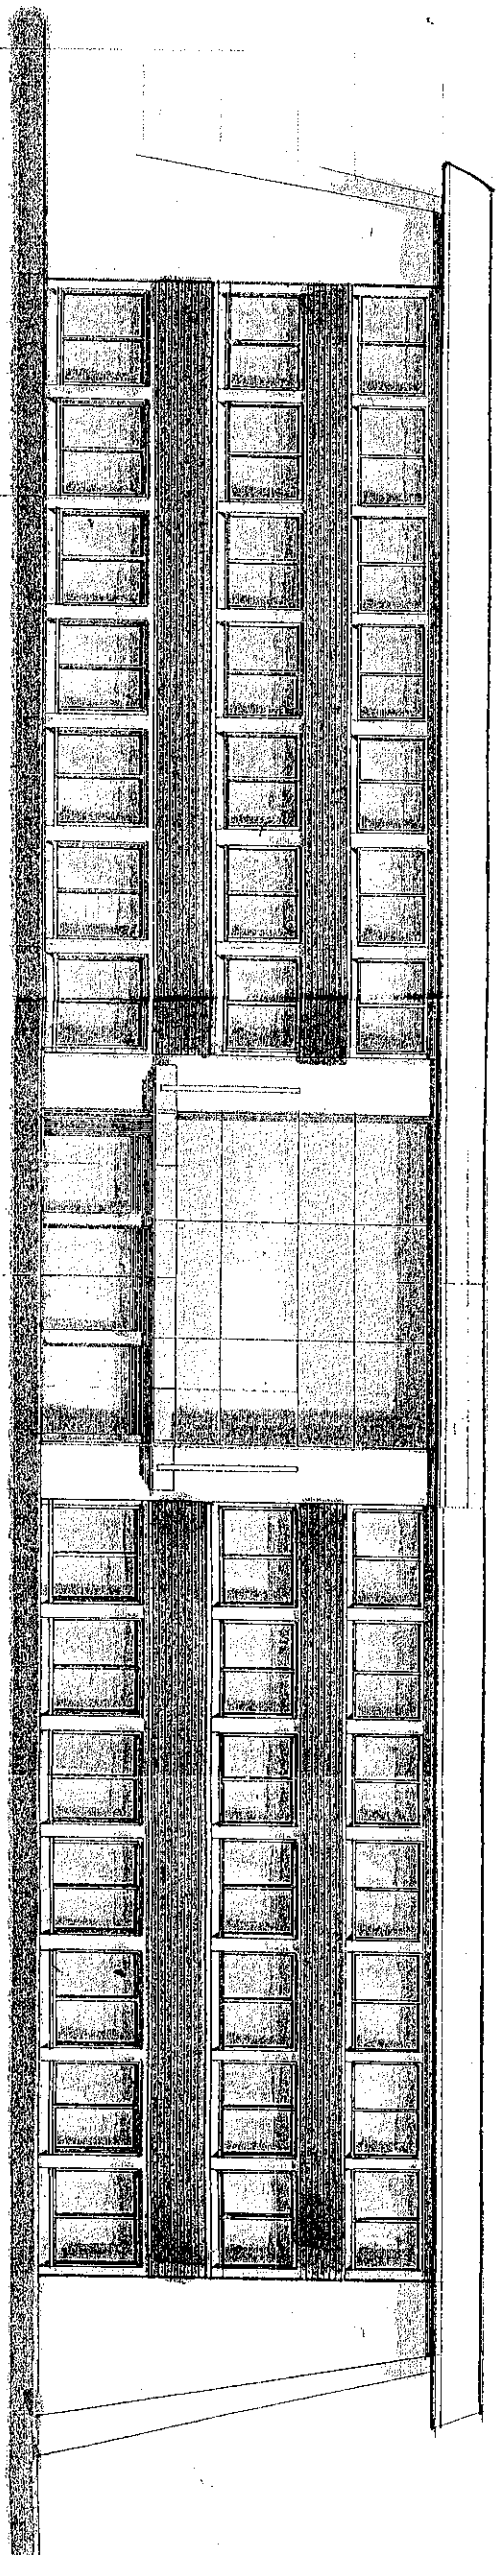

ROCHFORD D.C.
APPROVED PLAN

FLIGHT HOUSE NORTH ELEVATION
AVIATION WAY SOUTHEEND ON SEA

1:200

ARCHITECTS MACKENZIES., 162-164 ABBEY STREET LONDON SE1 2AN
TEL 0207 740 1334 FAX 0207 252 1383 Email tony@mackenzies-uk.com

PER FLOOR
11119.21 sq ft 1033 sq m NET
14240.00 sq ft 1323 sq m GRC


SITE PLAN

06/244/OUT

05 APR 2006

ROOFPOUND.
APPROVED PLAN

Note : This drawing is based upon downloaded OS sheet and is prepared for the purpose of preliminary determination of feasibility of scheme. The scheme as a whole is subject to site survey to verify critical dimensions, and detailed design

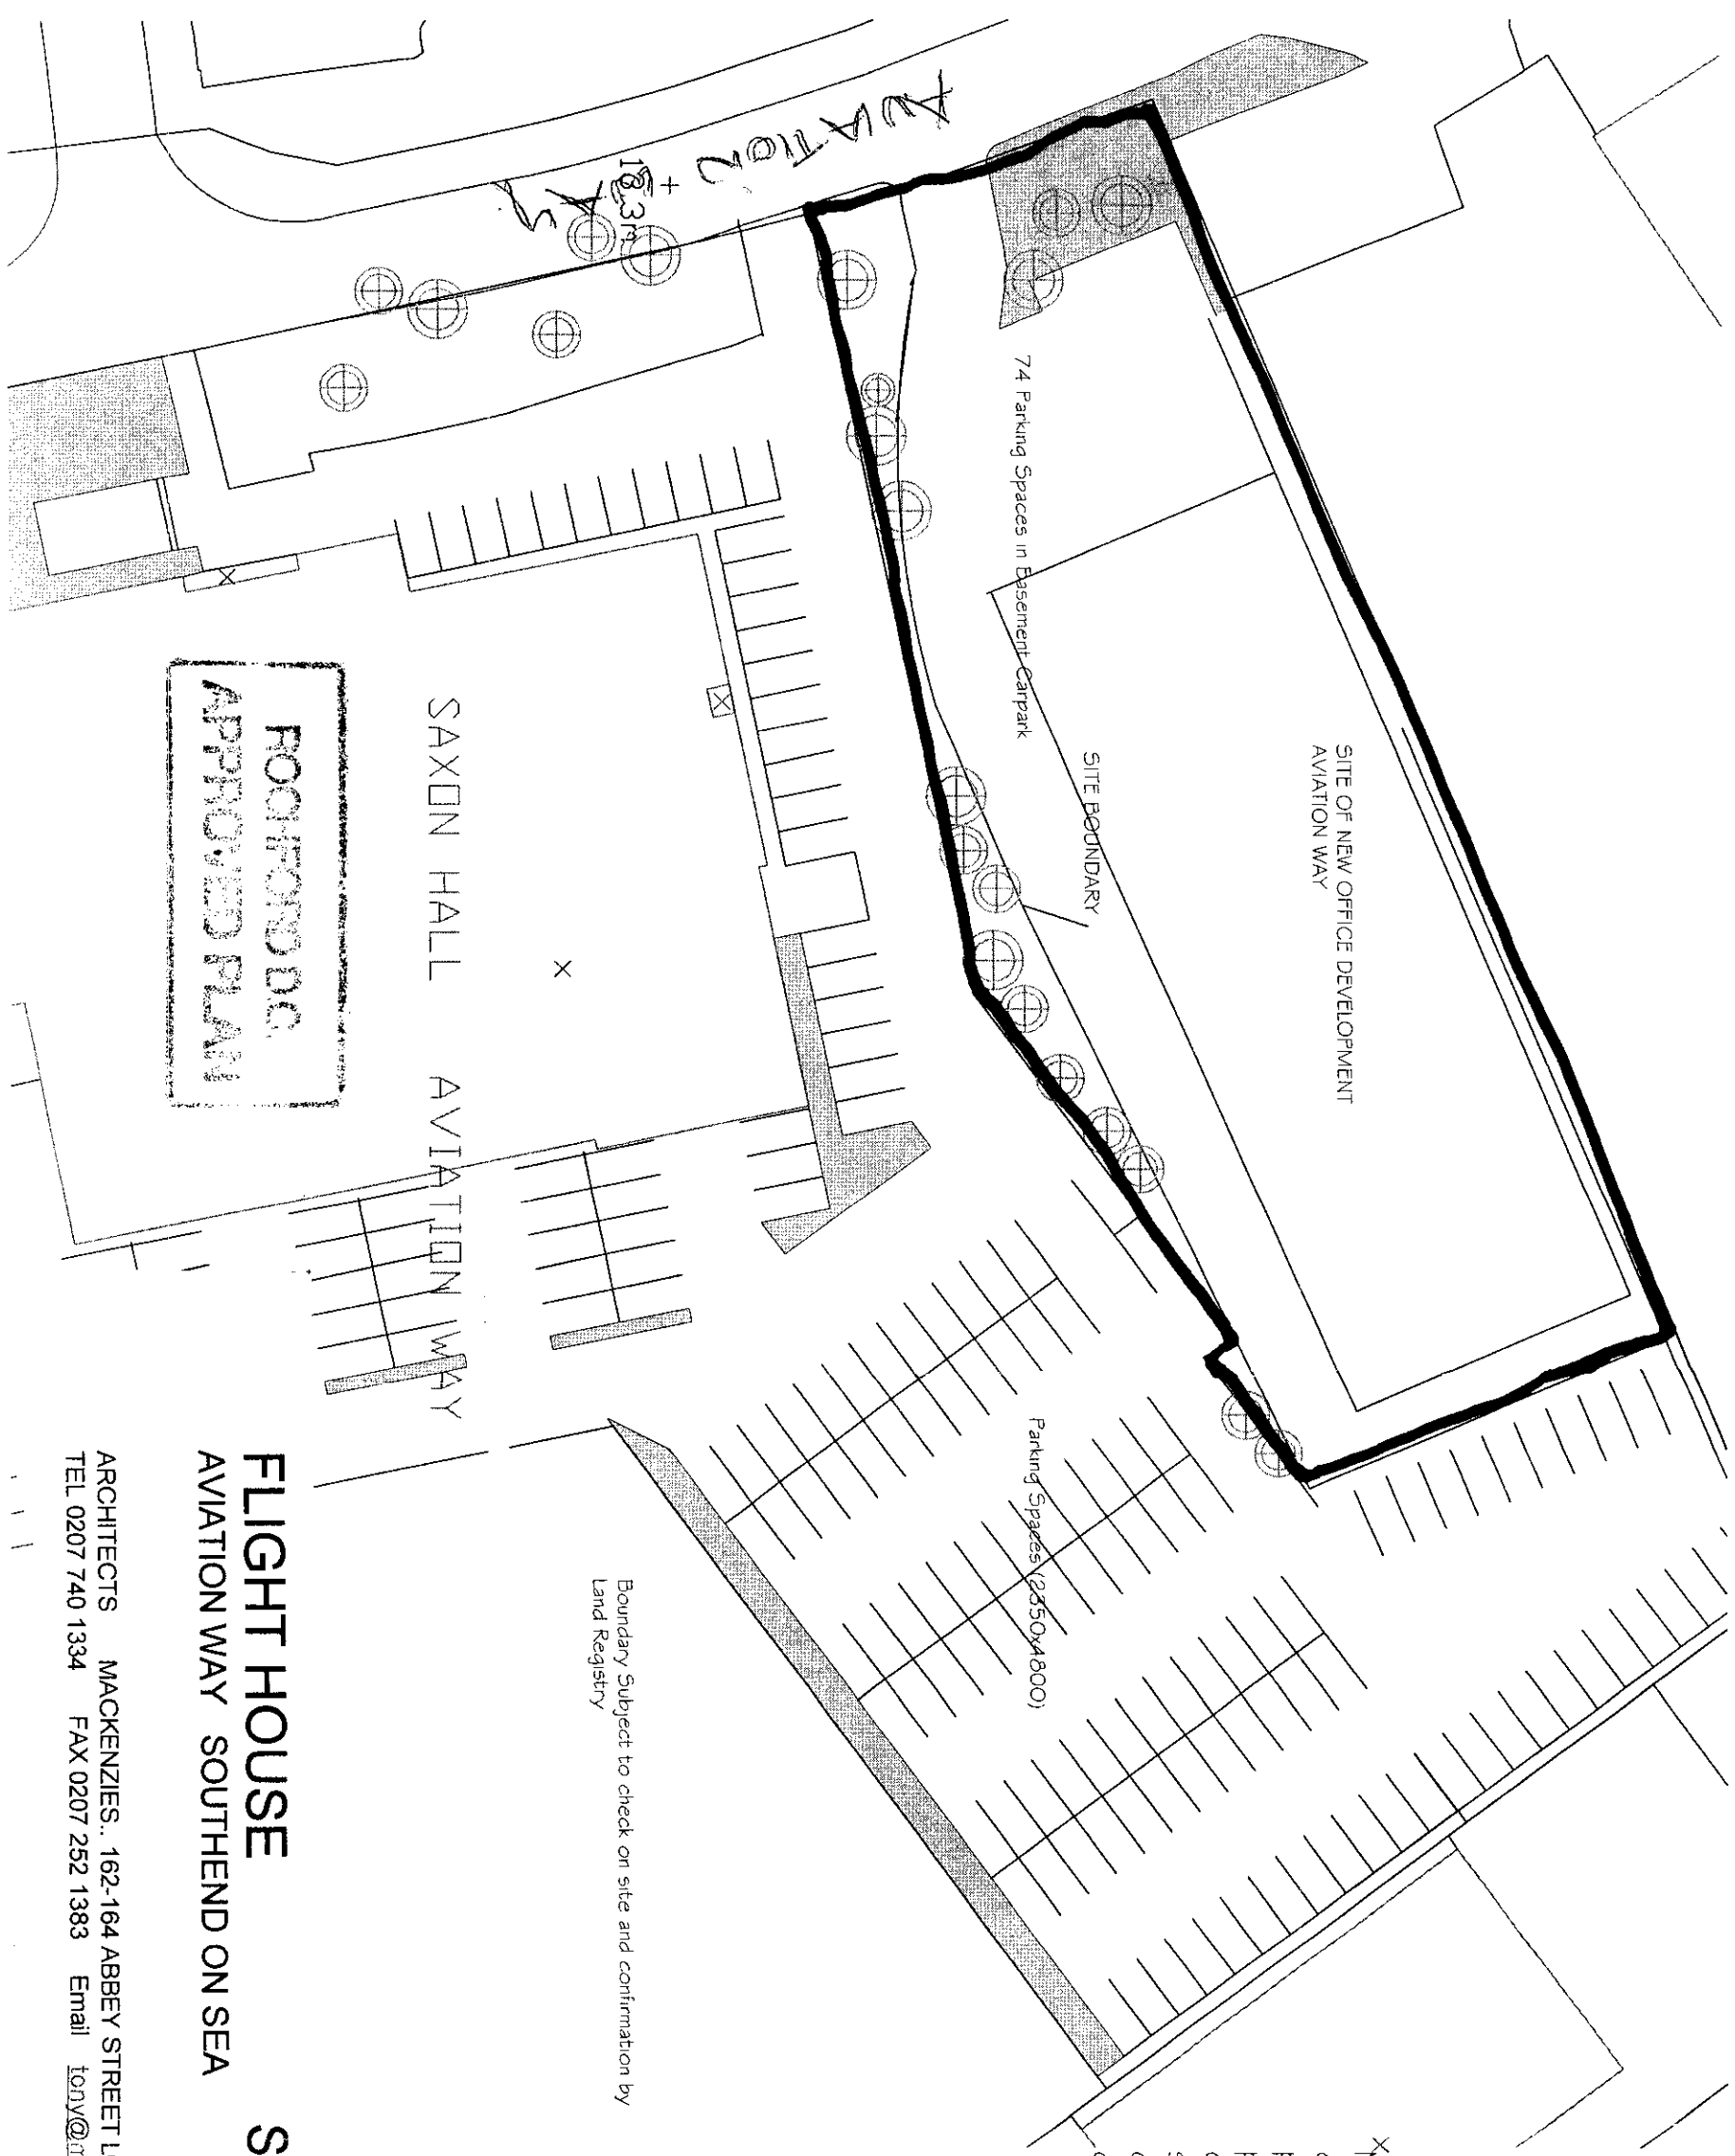

ROOFPOUND.
APPROVED PLAN

FLIGHT HOUSE
AVIATION WAY SOUTHEND ON SEA
SITE PLAN

ARCHITECTS MACKENZIES.. 162-164 ABBEY STREET LONDON SE1 2AN
TEL 0207 740 1334 FAX 0207 252 1383 Email tony@mackenzies-uk.com

PER FLOOR
11119.21 sq ft 1033 sq m NET
14240.00 sq ft 1323 sq m GROSS


[Handwritten signature]

SITE PLAN
06/244/OUT

05 APR 2006

ROCHFORD D.C.
APPROVED PLAN

X Note : This drawing is based upon downloaded OS sheet and is prepared for the purpose of preliminary determination of feasibility of scheme. The scheme as a whole is subject to site survey to verify critical dimensions, and detailed design

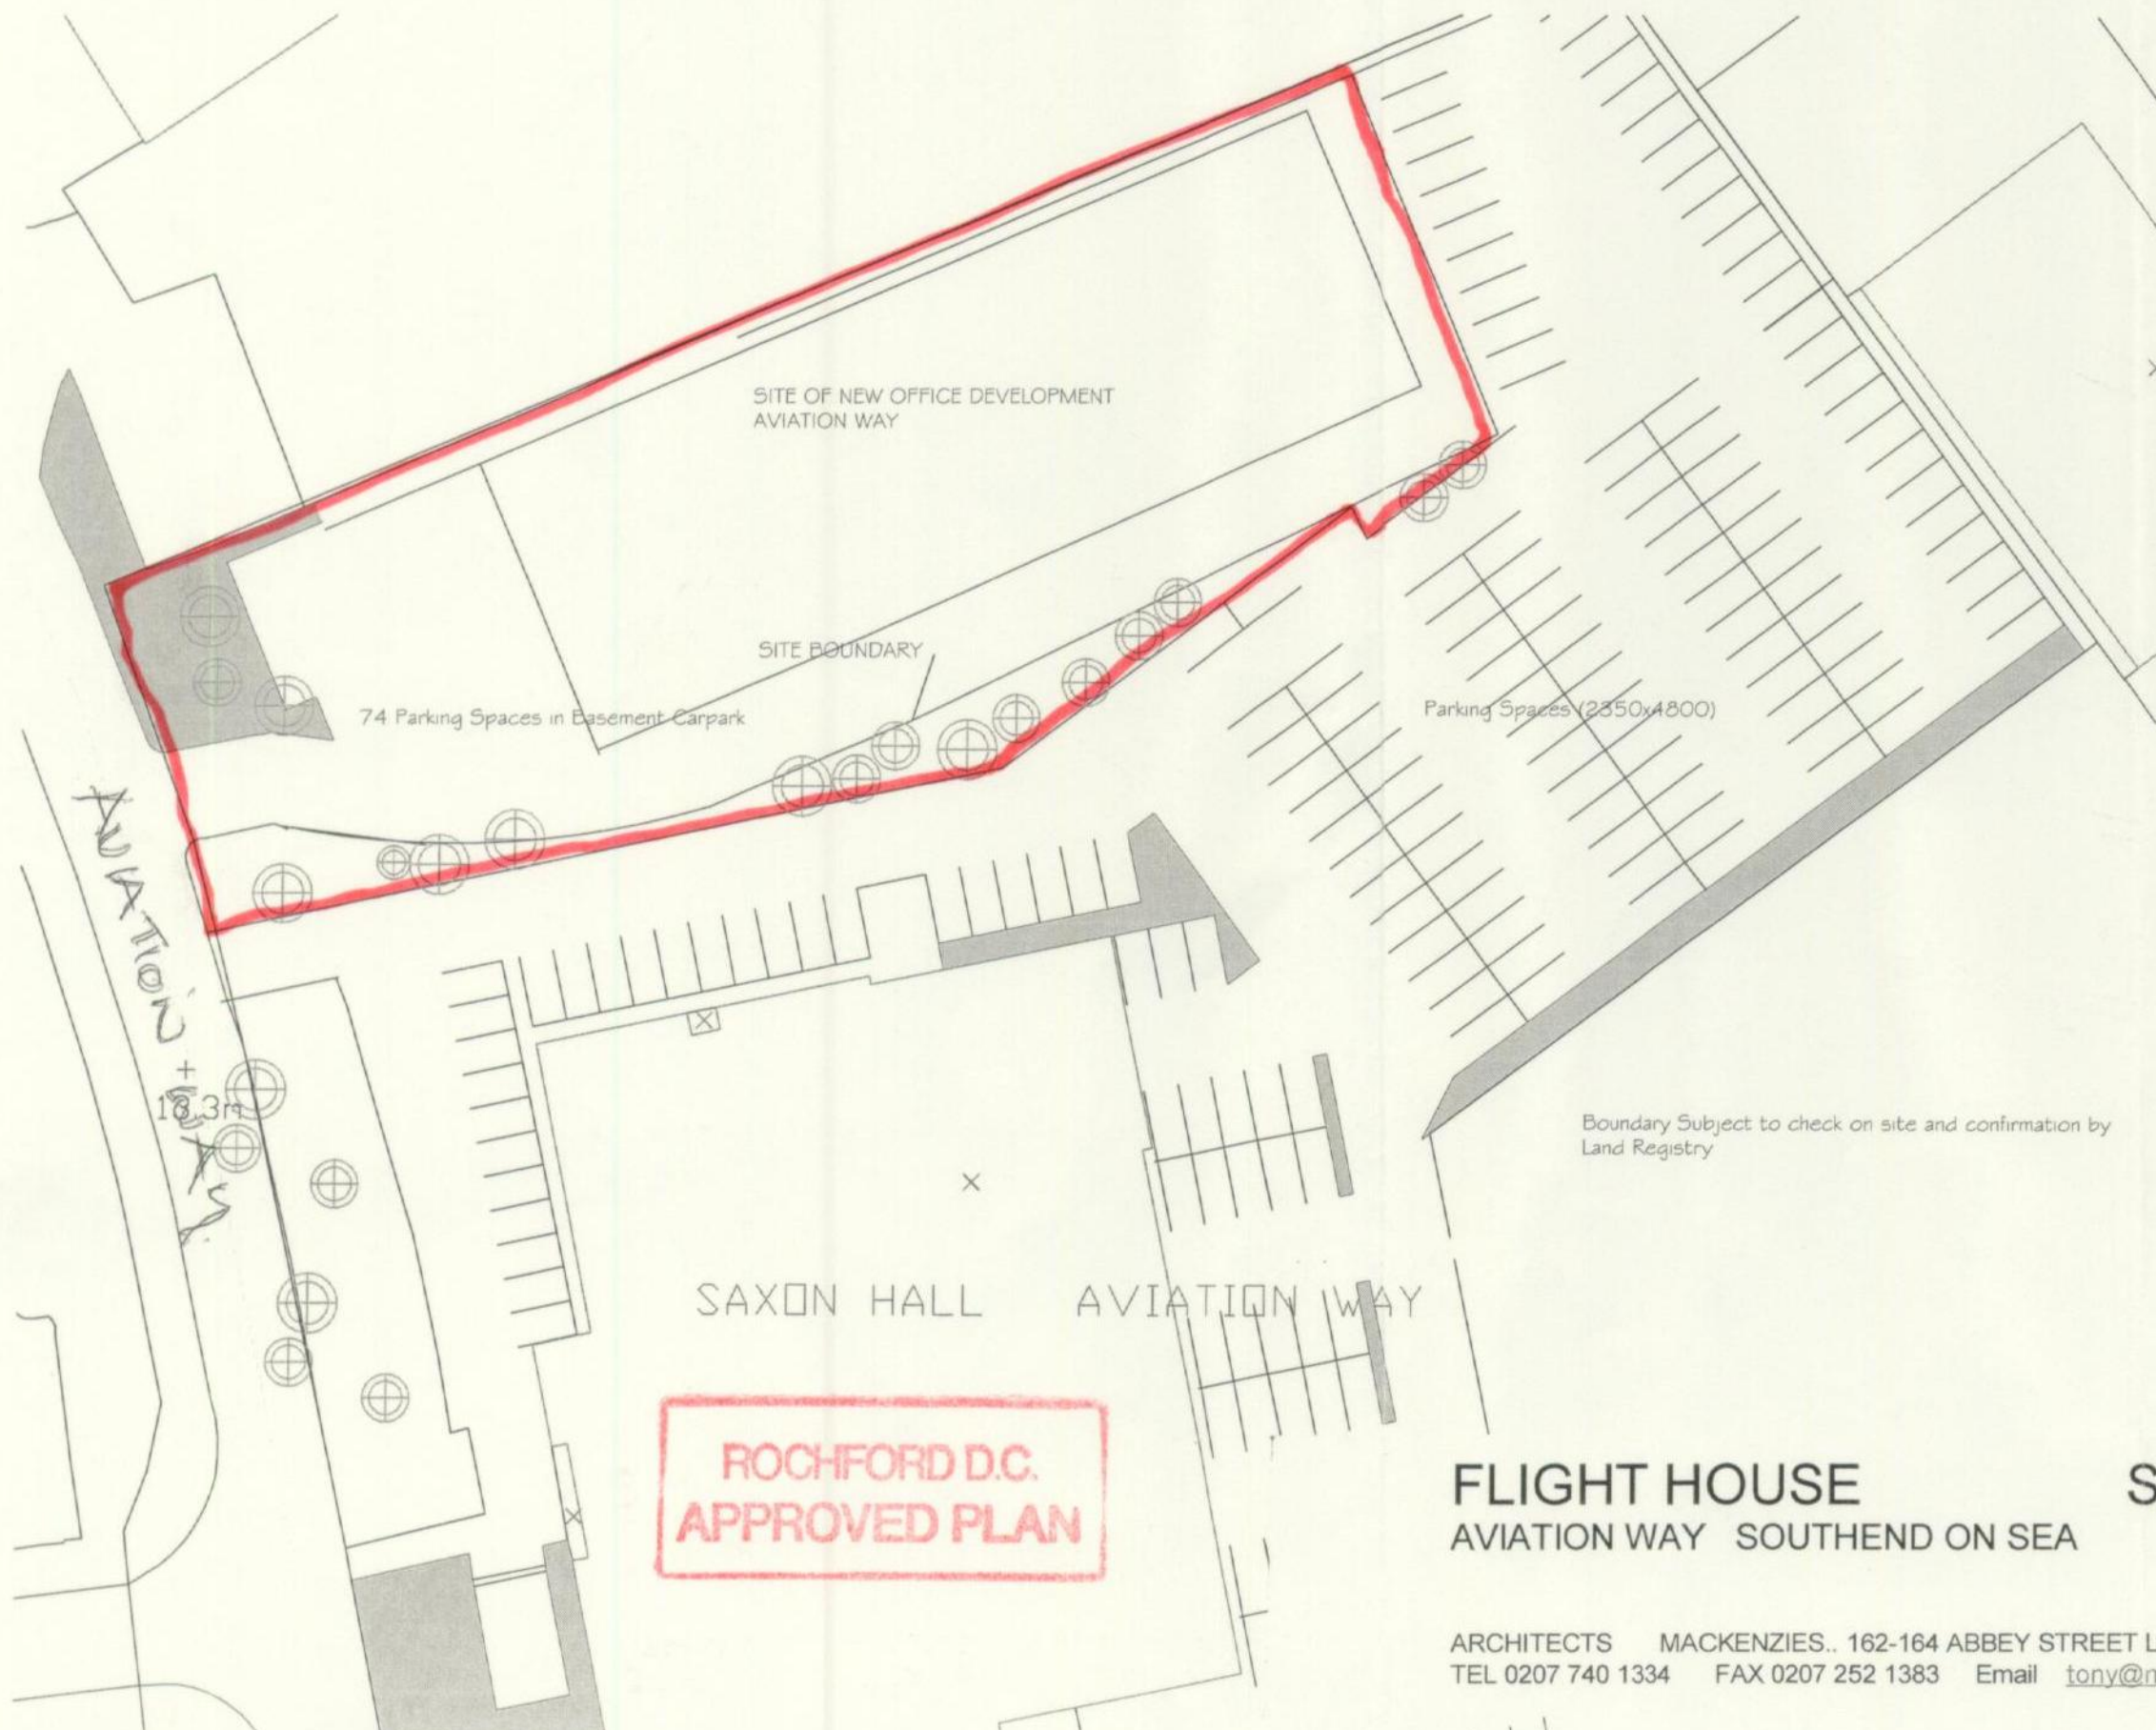

SITE PLAN

ARCHITECTS MACKENZIES.. 162-164 ABBEY STREET LONDON SE1 2AN
TEL 0207 740 1334 FAX 0207 252 1383 Email tony@mackenzies-uk.com

PER FLOOR
11119.21 sq ft 1033 sq m NET
14240.00 sq ft 1323 sq m GROSS