


- Key:**
- CAT A Tree RPA to Scale*
 - CAT B Tree RPA to Scale*
 - CAT C Tree RPA to Scale*
 - Tree recommended for removal

* Trees categorised in accordance with BS 5837:2005 'Trees in relation to construction'.

Appendix 2, (Survey Sheets) contained within the arboricultural report ref. no. PJC/925/10 contains further information for each tree.

Specification for Tree Protection Fencing is defined in Appendix 5 of the arboricultural report.

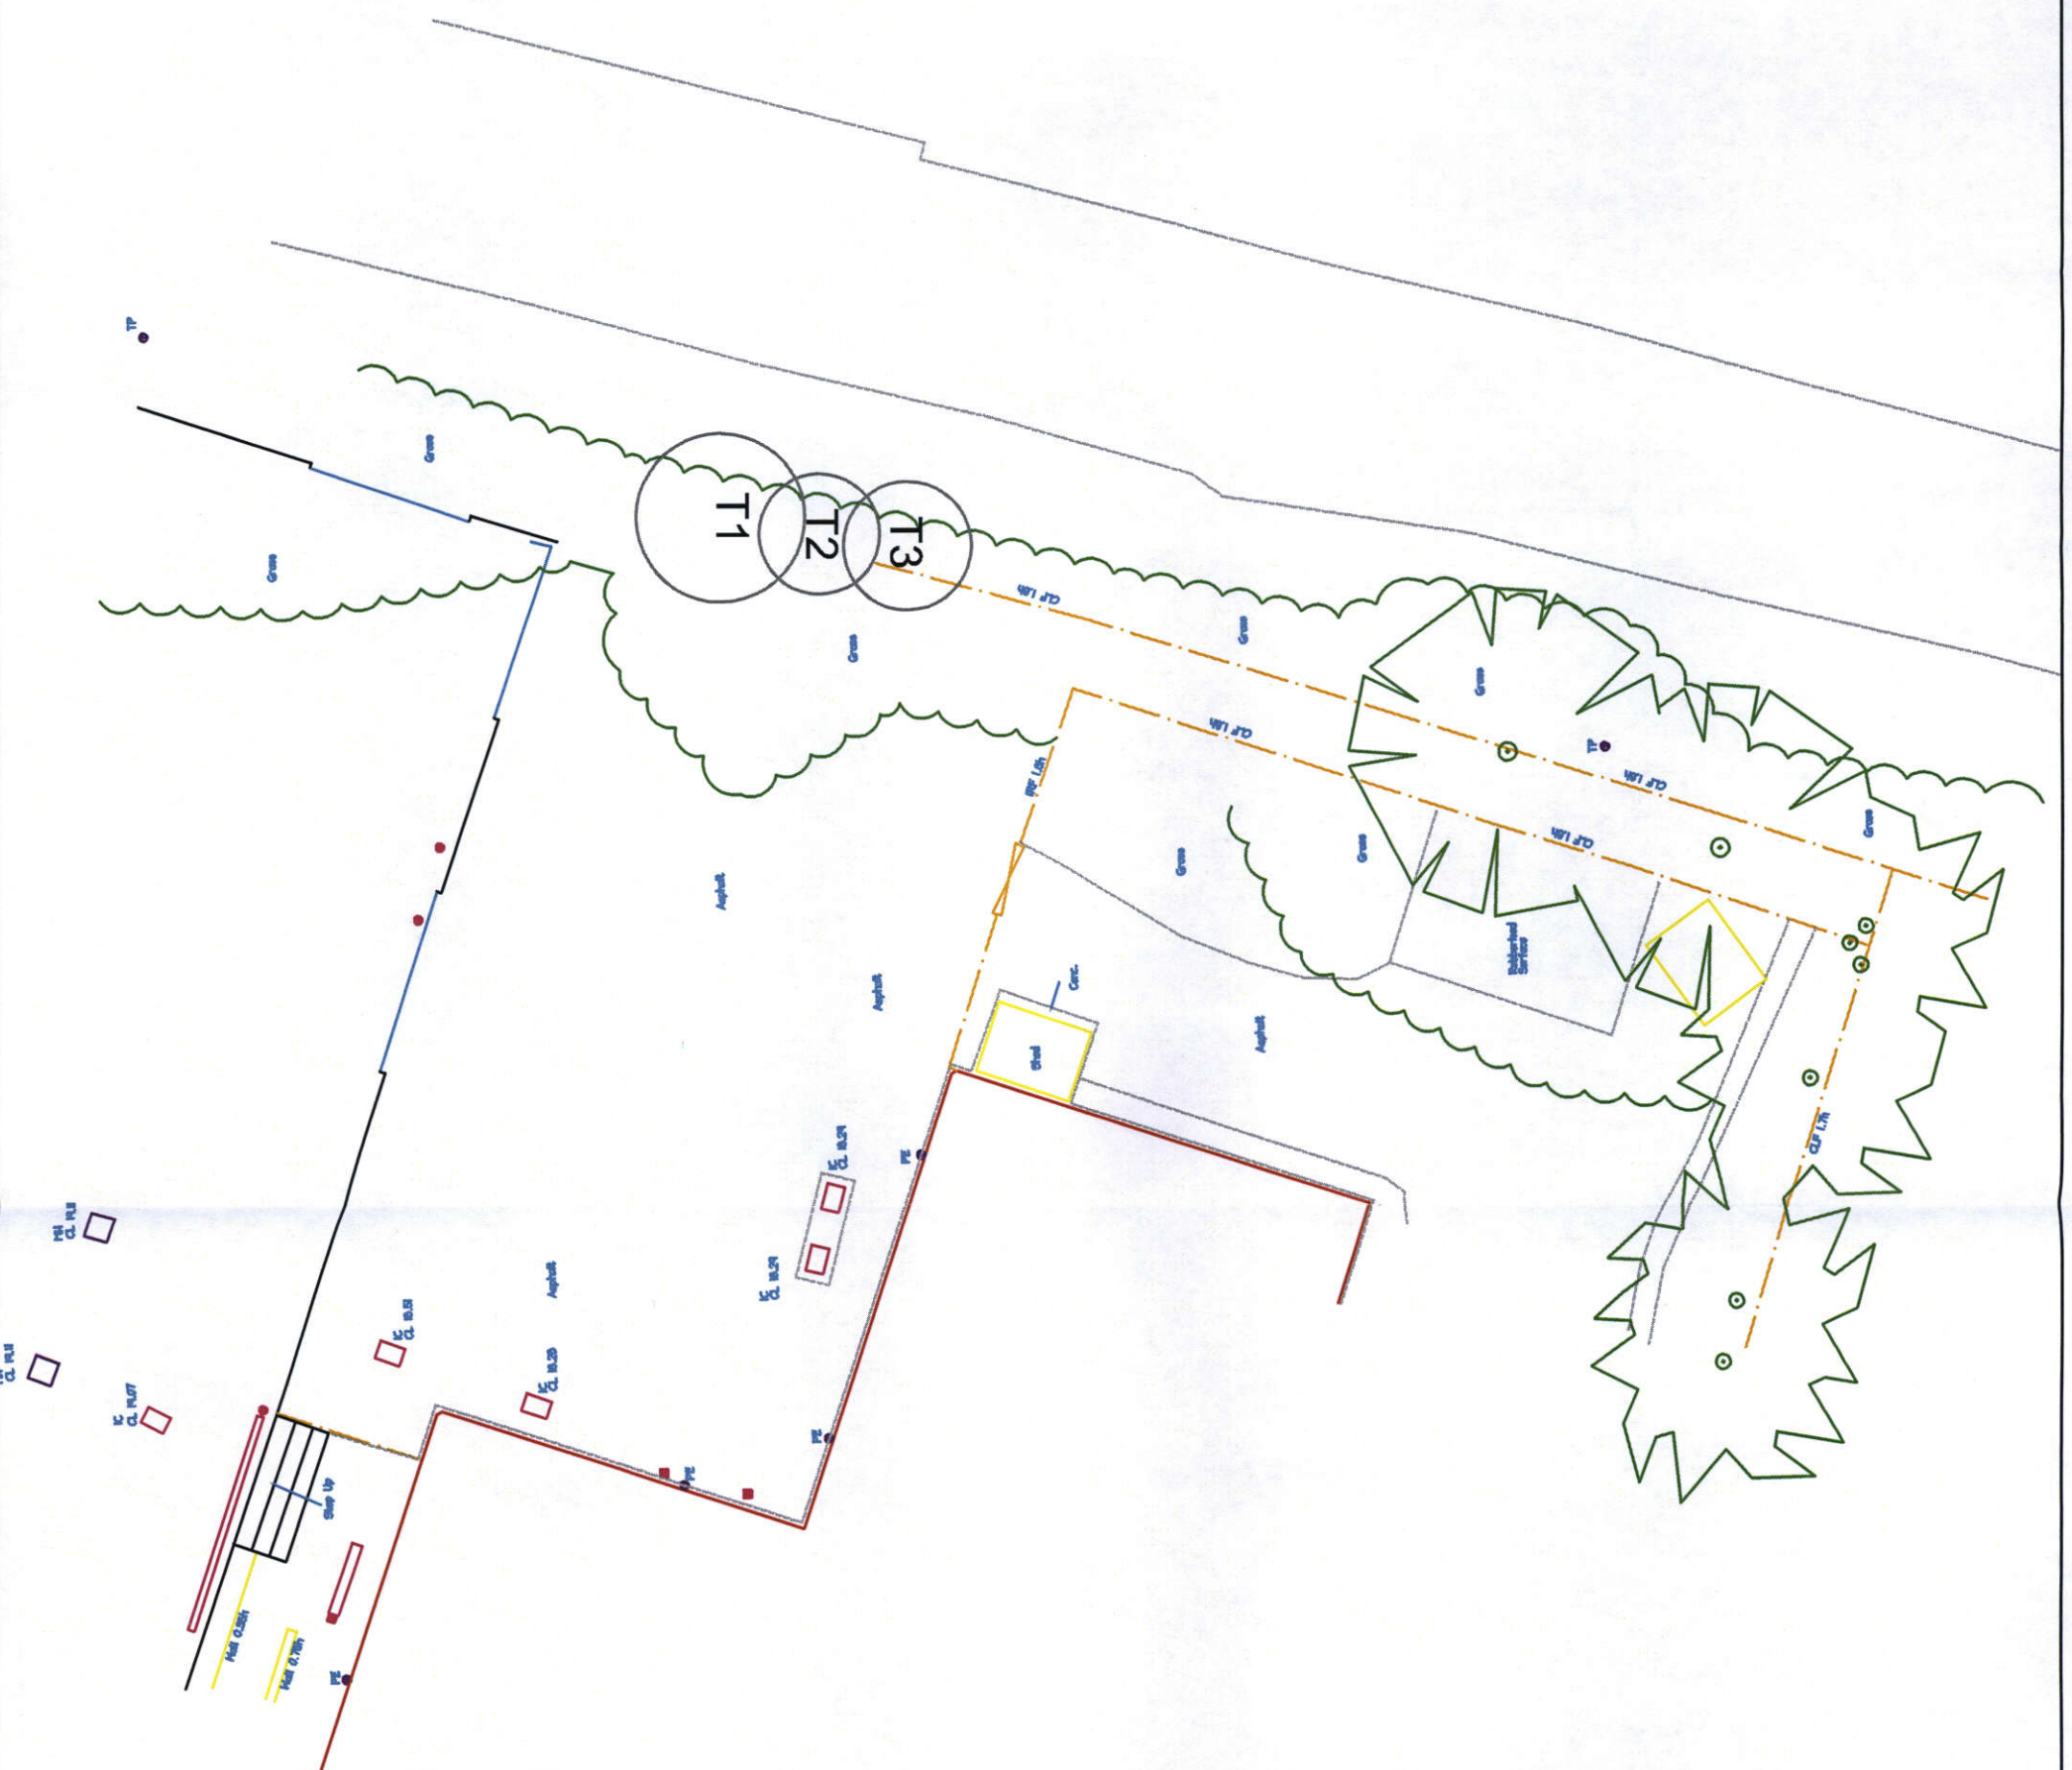

Site: Pope John Paul II Hall, London Road,
Rayleigh, Essex SS6 9DT
Client: Frankham Consultancy Group
Surveyor: Nick Betts
Date Drawn: 29/03/2010
Drawing Number: PJC/925/10
Drawing Title: Tree Constraints Plan