

New World Designers



*Architectural Designers
Planning / Building Consultants*

857 London Road
Westcliff-on-Sea
Essex SS0 9SZ
01702 471202
07952681315
nwd2009@yahoo.co.uk

TITLE: Proposed Cattery at:
Shangri-La, Lower Road
Hockley, Essex


DATE: March 2009

CLIENT:
Shangri-La
Cattery

SHEET 3 of 3

Location Plan

SCALE 1:1250

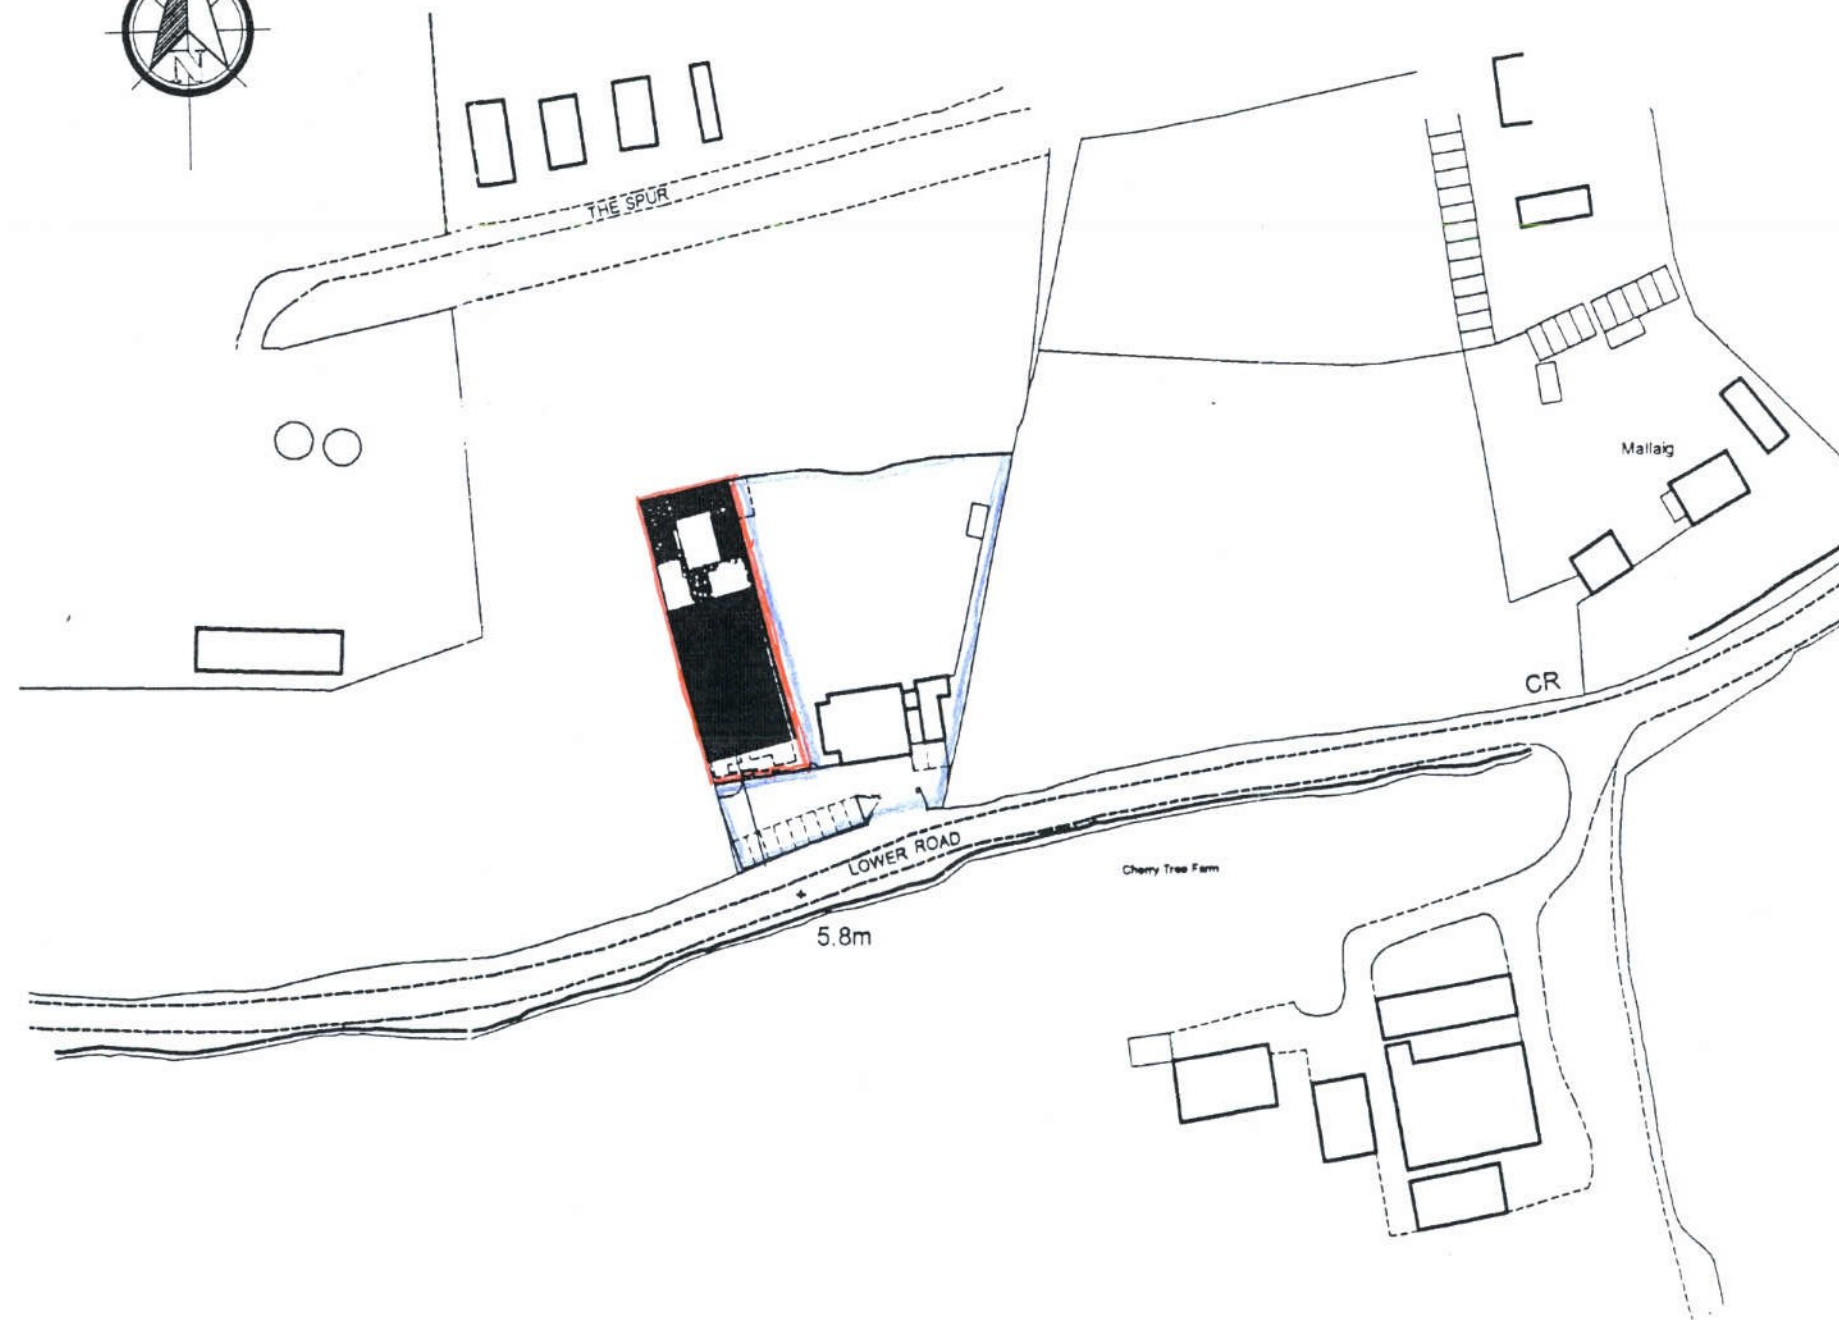

10/324/000
14 JUL 2010

ROCHFORD DC
REFUSED PLAN