


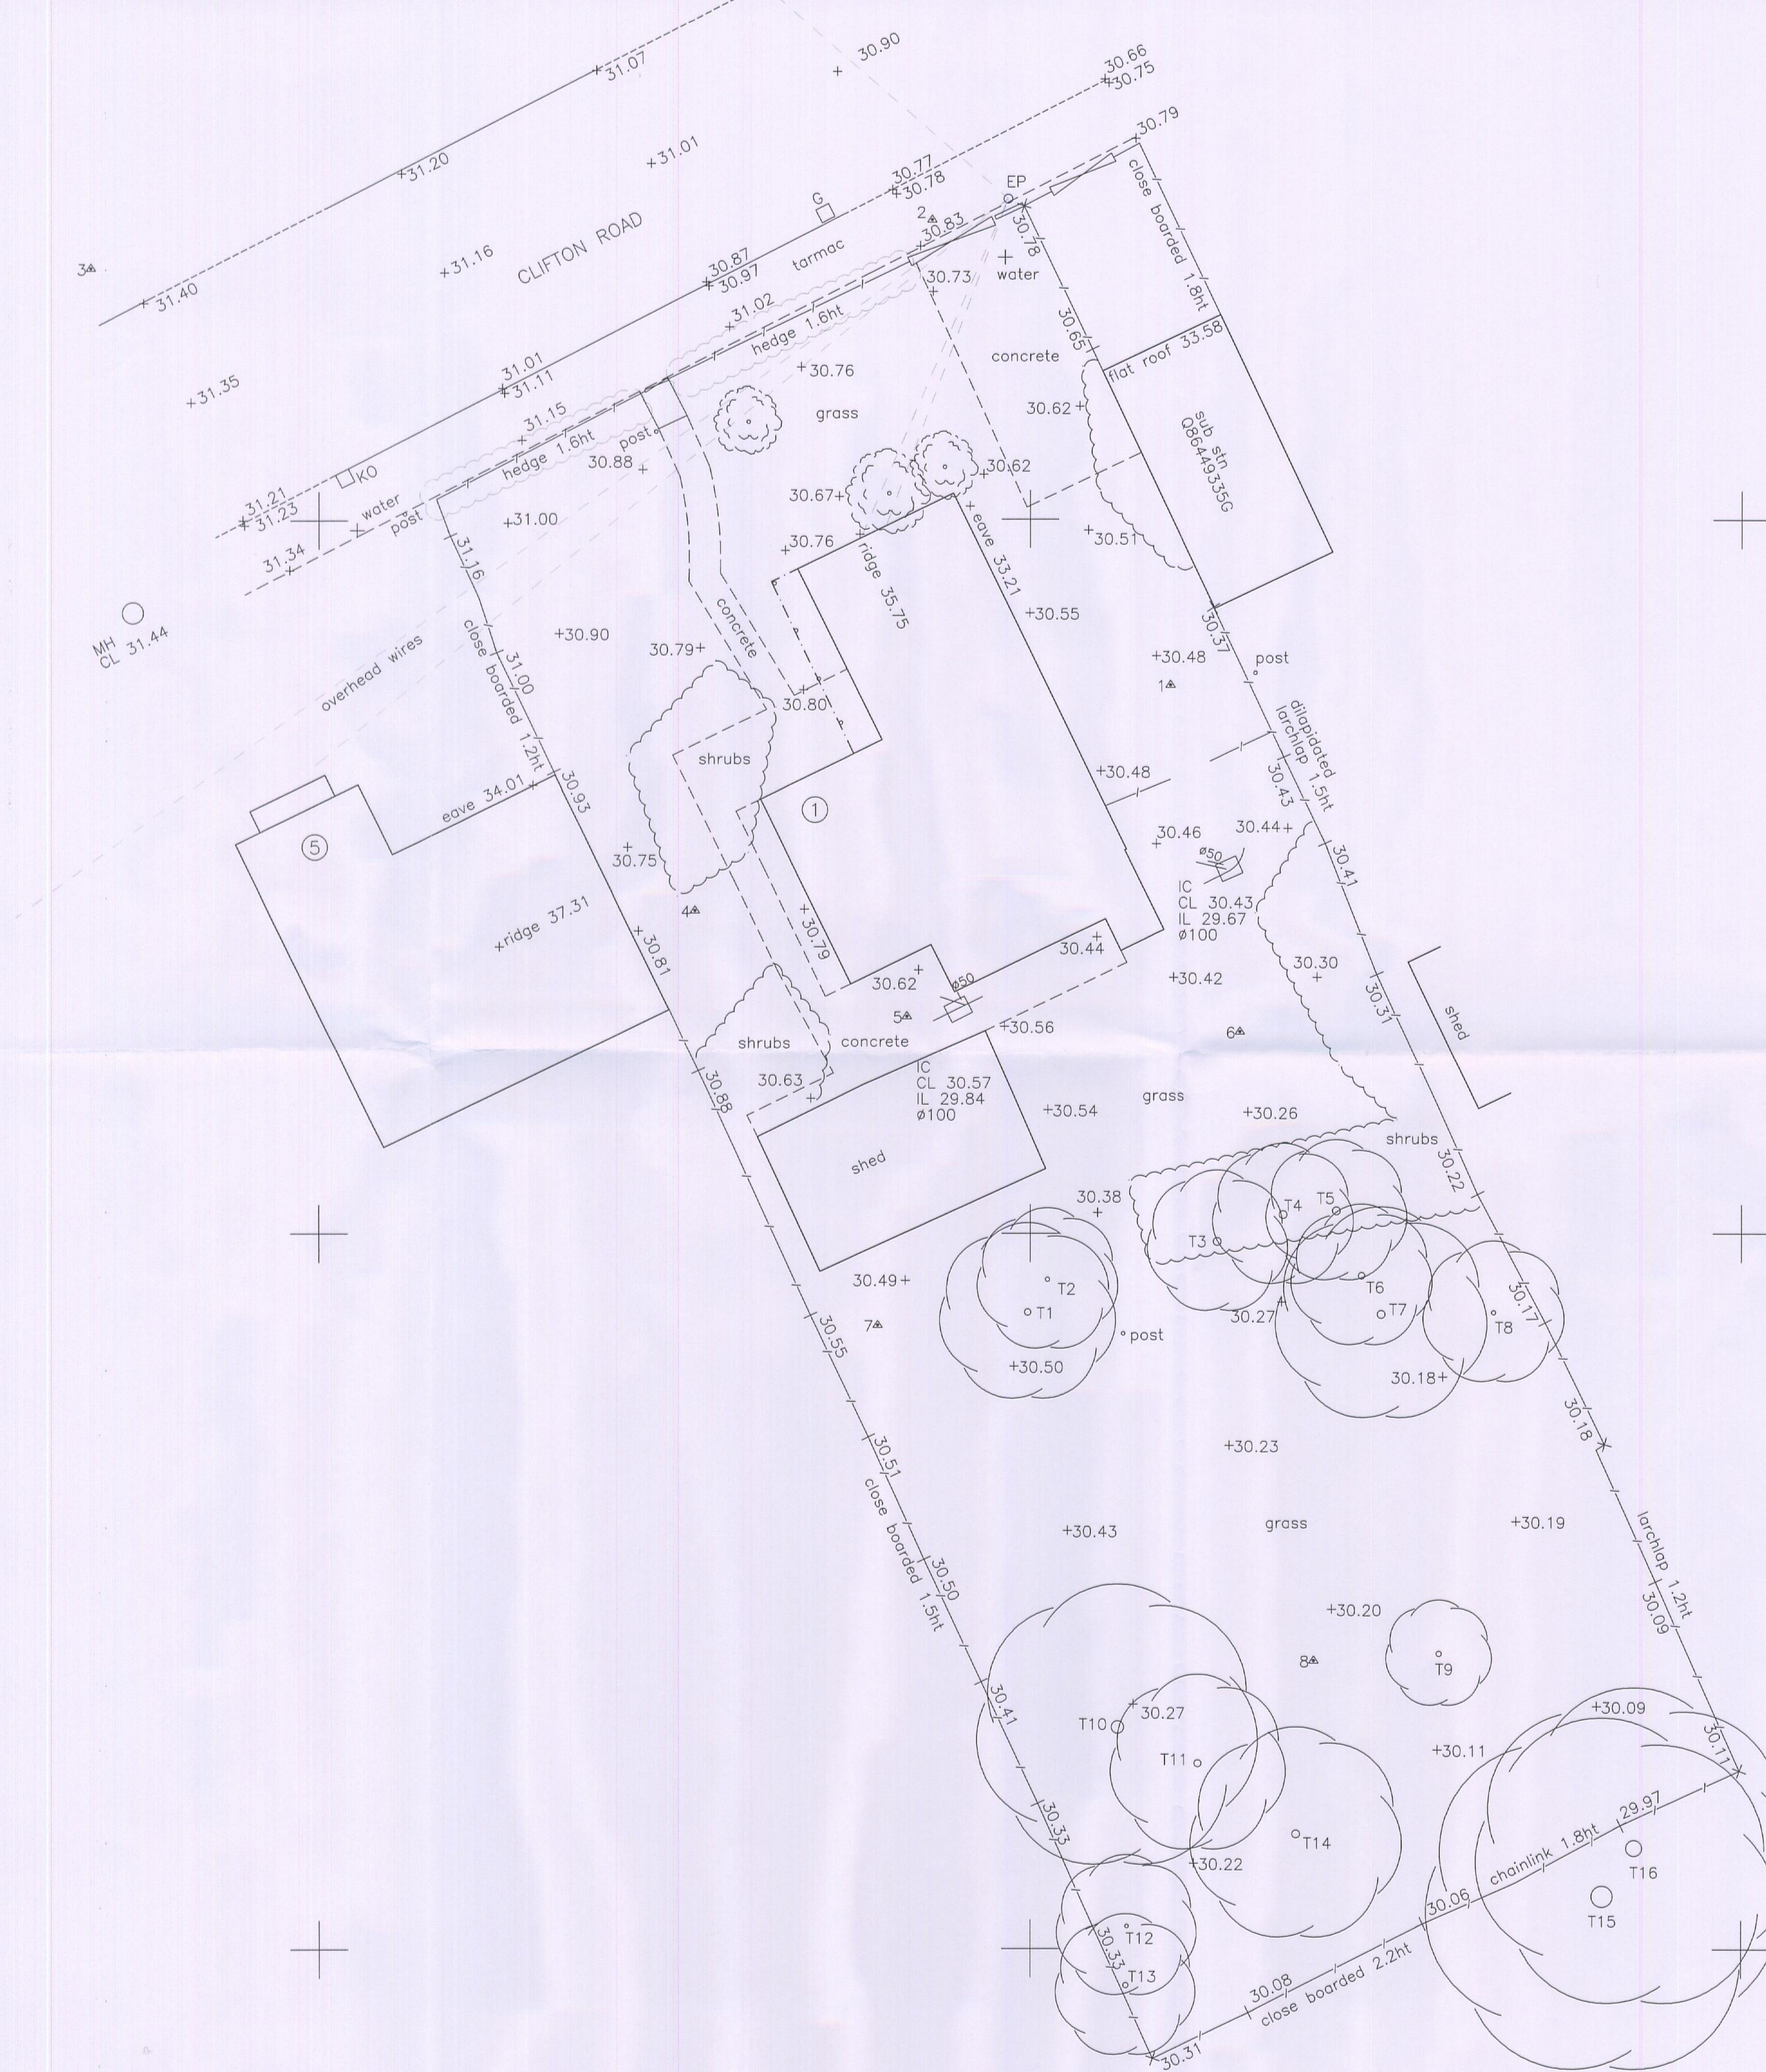

Do Not Scale
Check All Dimensions on Site
Before Any Work is Put in Hand.
This Drawing is The Copyright
of the Architects

TREE SCHEDULE
GIRTHS, SPREADS AND SPECIES
OF TREES ARE INDICATIVE ONLY.

TREE	SPREAD	GIRTH @	TYPE
1	5	0.18	apple
2	4	0.12	apple
3	4	0.22	damson
4	4	0.22	damson
5	4	0.22	damson
6	4	0.18	damson
7	6	0.22	damson
8	4	0.12	damson
9	3	0.15	pear
10	8	0.35	damson
11	5	0.20	apple
12	4	0.10	damson
13	4	0.15	damson
14	6	0.22	apple
15	10	0.60	apple
16	9	0.45	apple

SURVEY CONTROL CO-ORDINATES

STN	EASTING	NORTHING	LEVEL
1	586383.944	193335.365	30.500
2	586377.242	193348.403	30.815
3	586353.586	193347.116	31.579
4	586370.560	193329.068	30.822
5	586376.430	193326.098	30.580
6	586385.910	193325.688	30.405
7	586375.711	193317.439	30.505
8	586387.991	193308.073	30.182

Revision

Client
Mr P. Hills

Project
1 Clifton Road,
Ashingdon,
Essex

Drawing Title
Topographical Survey

e + m design partnership
Architects & Planning Consultants
26/28 The Square, West Street,
Rochford, Essex SS4 1AJ
Tel : (01702) 549588
Fax : (01702) 547883

Scale 1:100 Date Sept 2009

Drg No 2311/02 Rev