


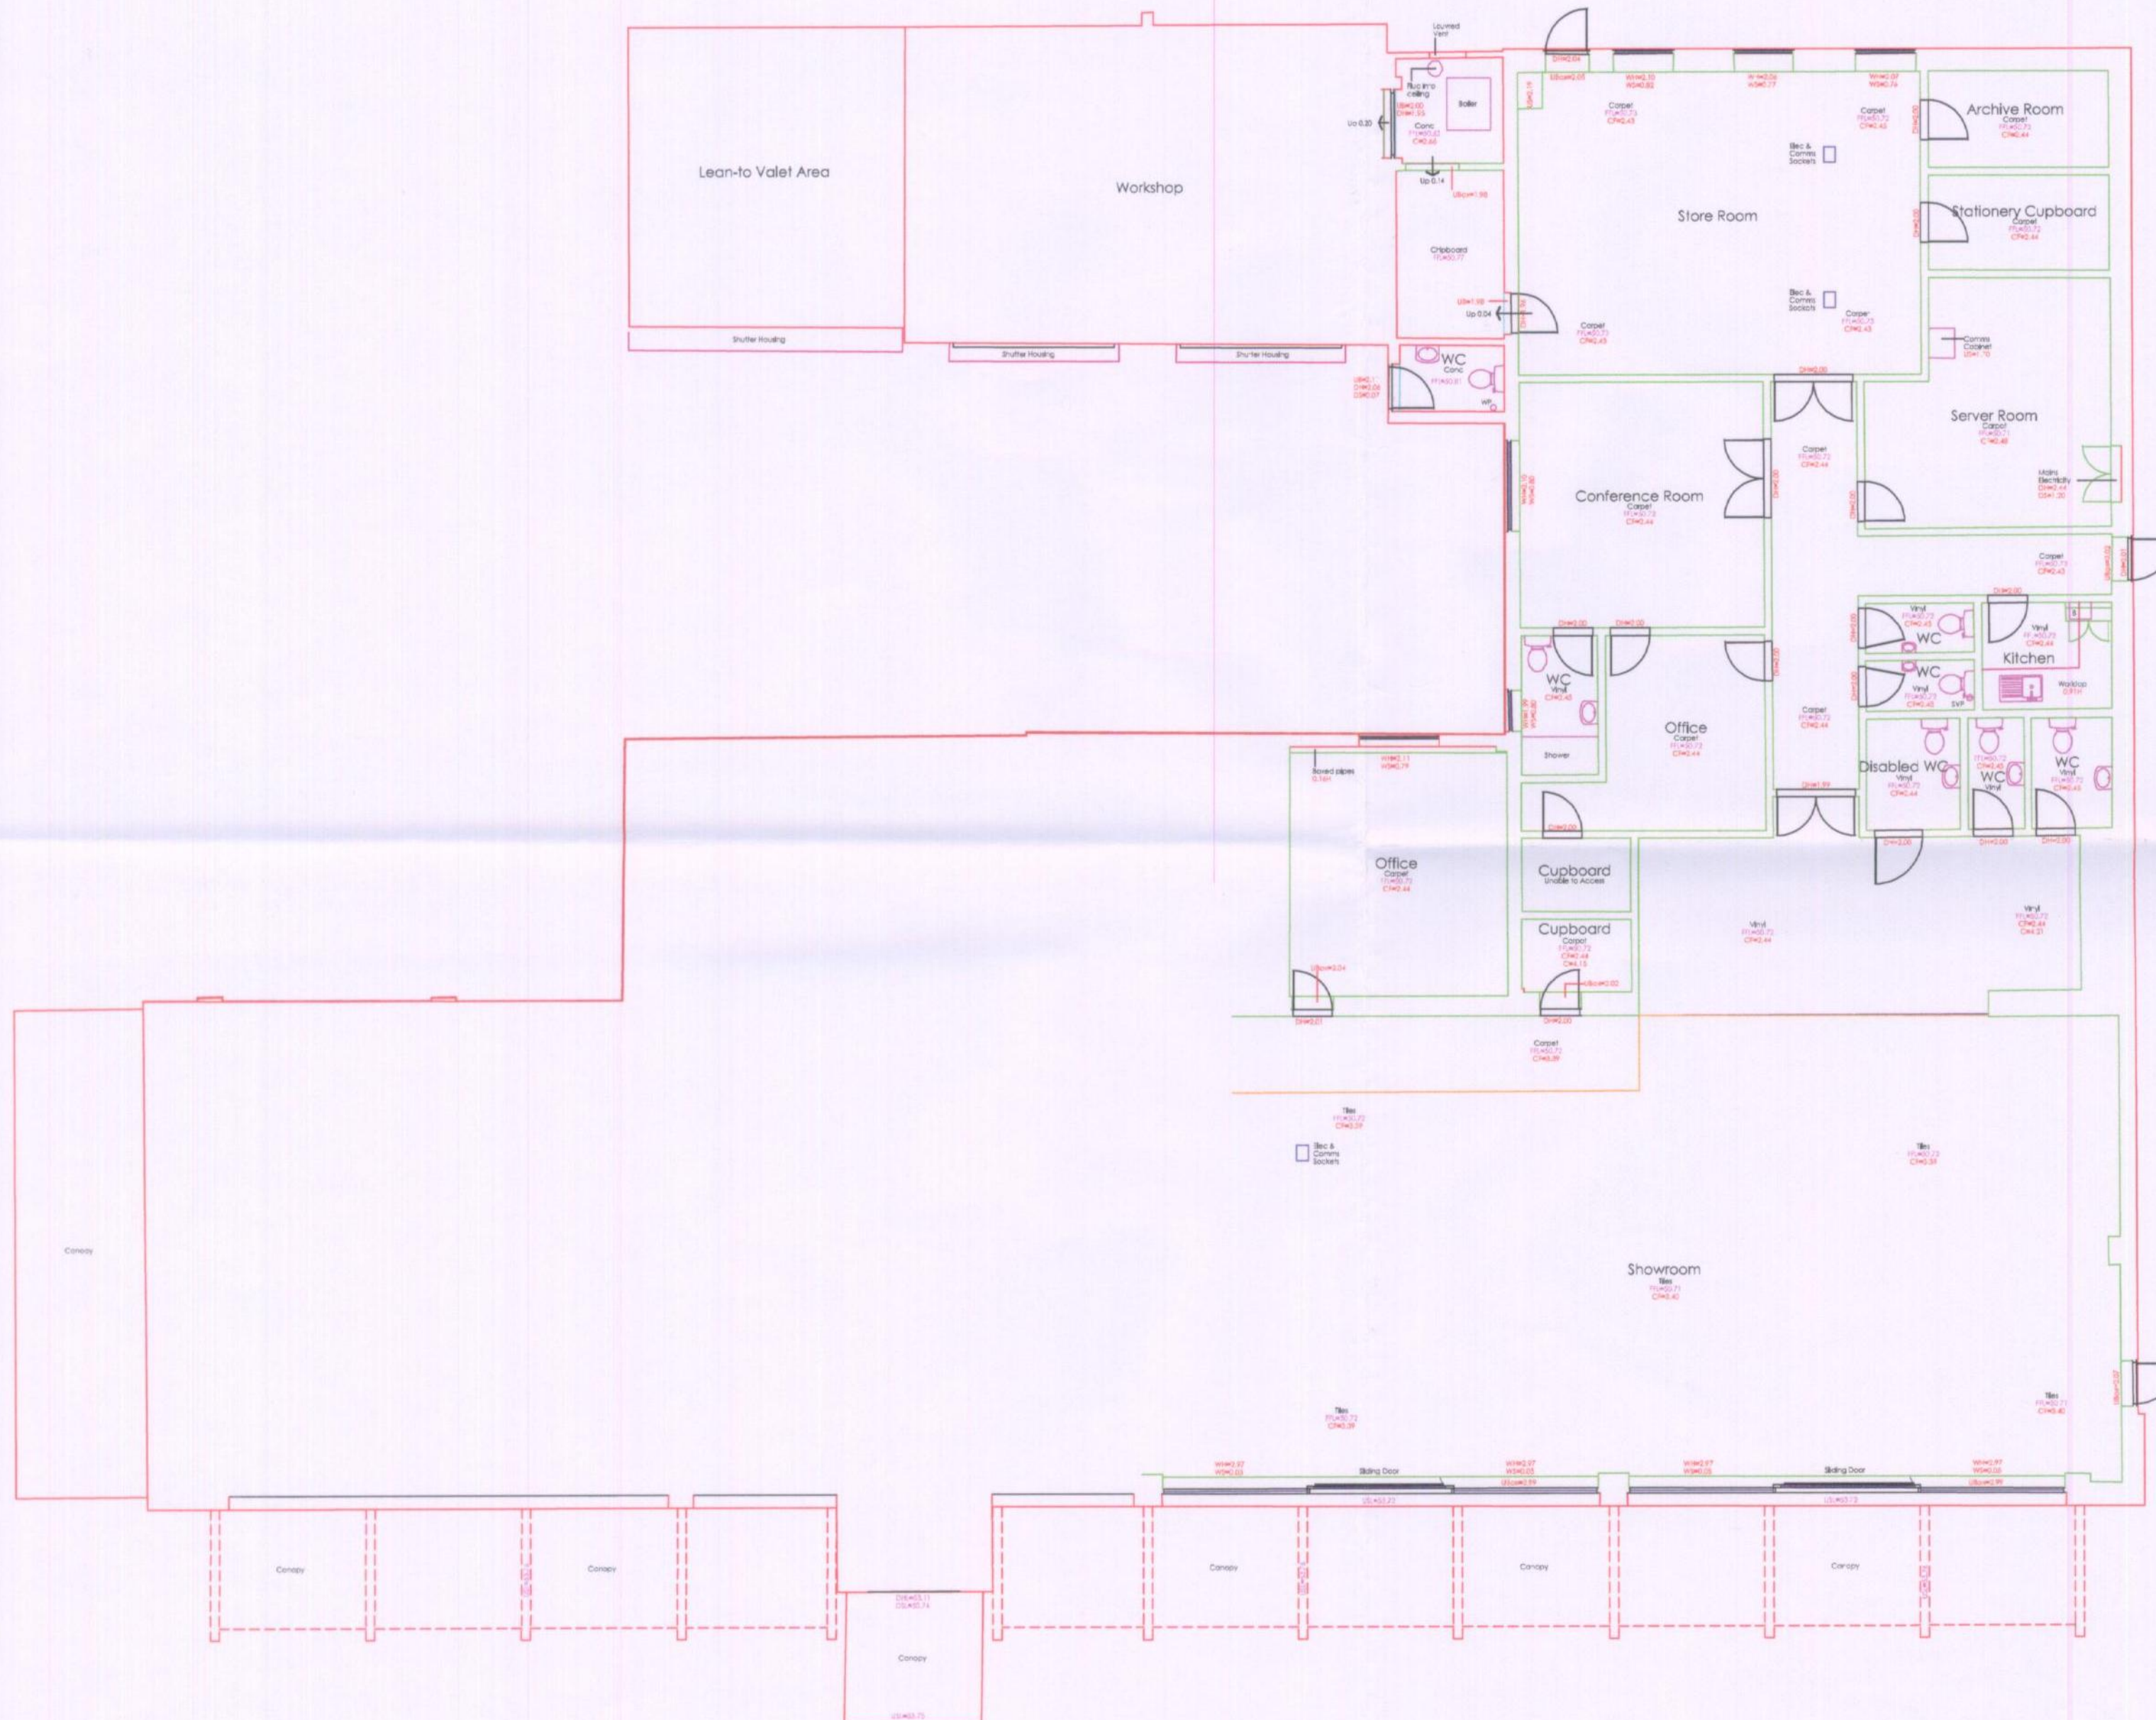

Contractors / Manufacturers note only:
Please do not scale this drawing, all
dimensions to be checked on site and
any discrepancy reported

REVISIONS:

239-243 EASTWOOD ROAD
RAYLEIGH

geoffbray

EXISTING PLAN

scale : 1:100 @ A2

date : NOV 2010

drg. no : 1901/PL12

**HONE
EDWARDS
ASSOCIATES**

Design Studio
Millers Three
Southmill Road
Bishop's Stortford
Herts. CM23 3DH
email: firstname.lastname@honeedwards.co.uk
Tel: 01279 758545
Fax: 01279 757730