



EUROBIN WHEELED CONTAINERS
HEAVY DUTY PLASTIC CONTAINERS
AVAILABLE FROM


EUROBINS DIRECT
THE PUMP HOUSE
4 CROSS O' TH' HILL
MALPAS, CHESHIRE
SY14 8DQ
tn.01948 860 797

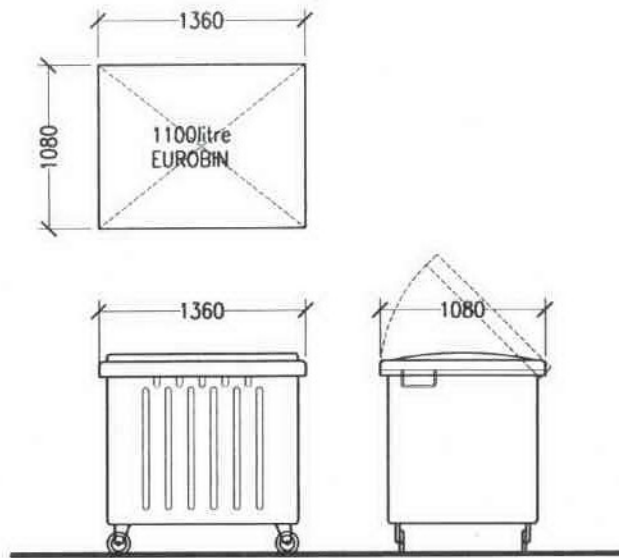

STANDARD BIN SIZES

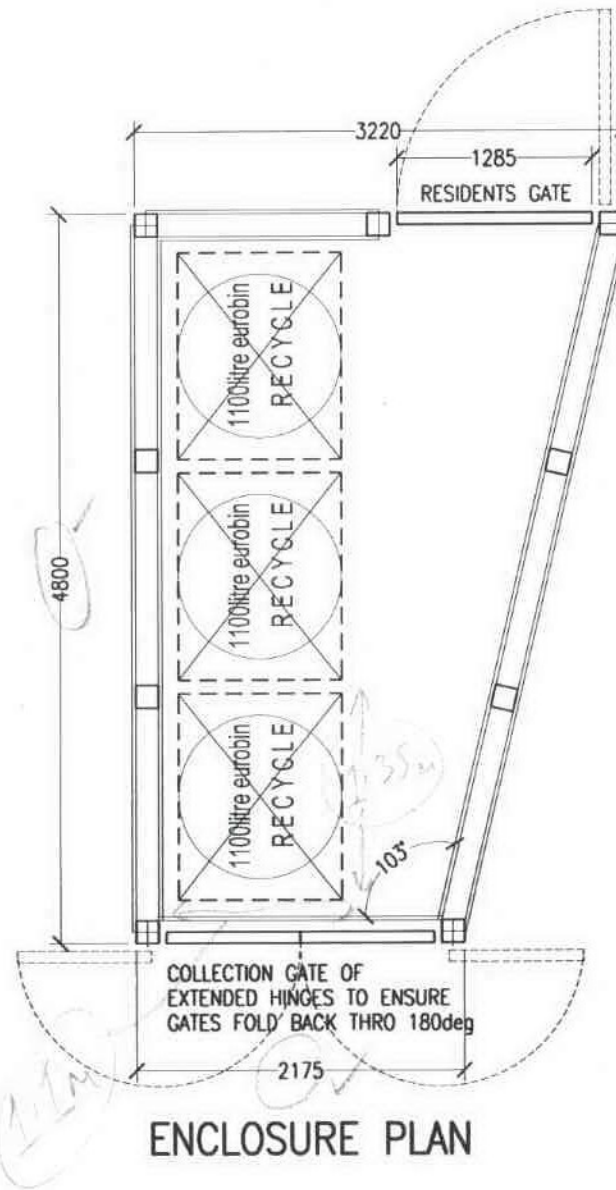


ENCLOSURE PLAN

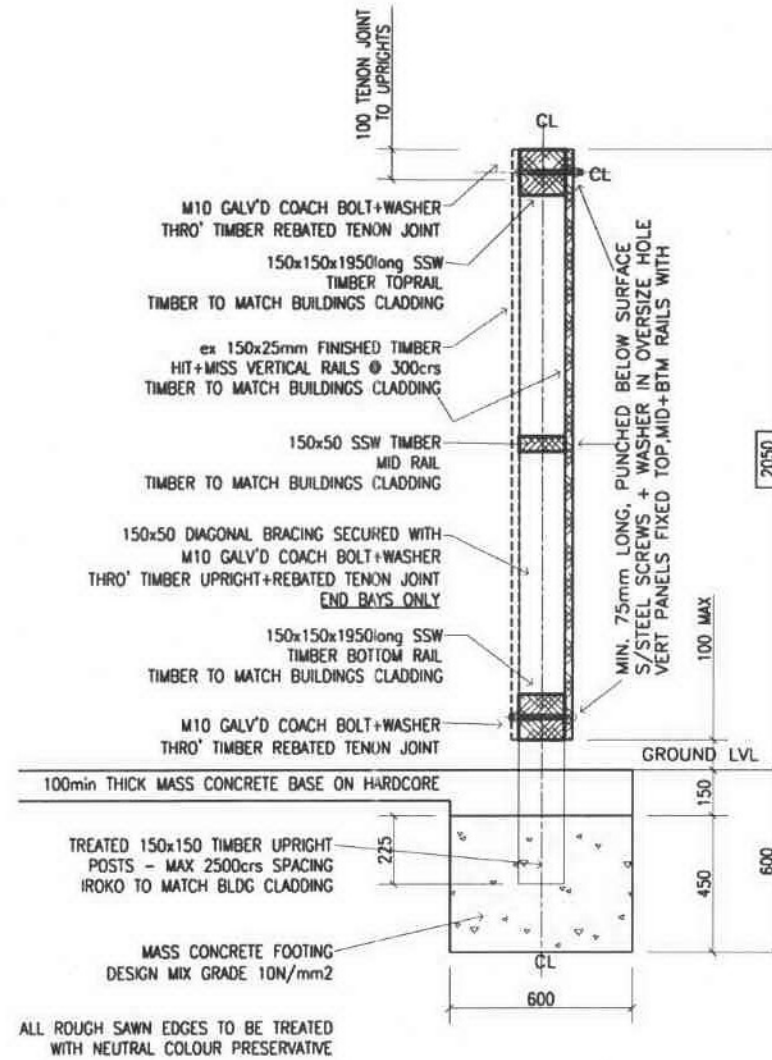

ENCLOSURE WALL CONSTRUCTION

1-25 SCALE

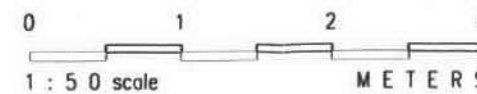

BIN STORAGE

Scale: 1:50 @ A3 Date: FEB 2011 Drawn: MCM
Client: HOLME PROPERTIES

