


NOTES
1) DRAWING PROVIDED FOR USE WITH THE SURVEY REPORT.
2) AREAS OF SITE OUTCROPPING, SOME FEATURES MAY NOT HAVE BEEN SURVEYED.
3) CHECK GRID BEFORE SCALING FROM PAPER PRINTS.

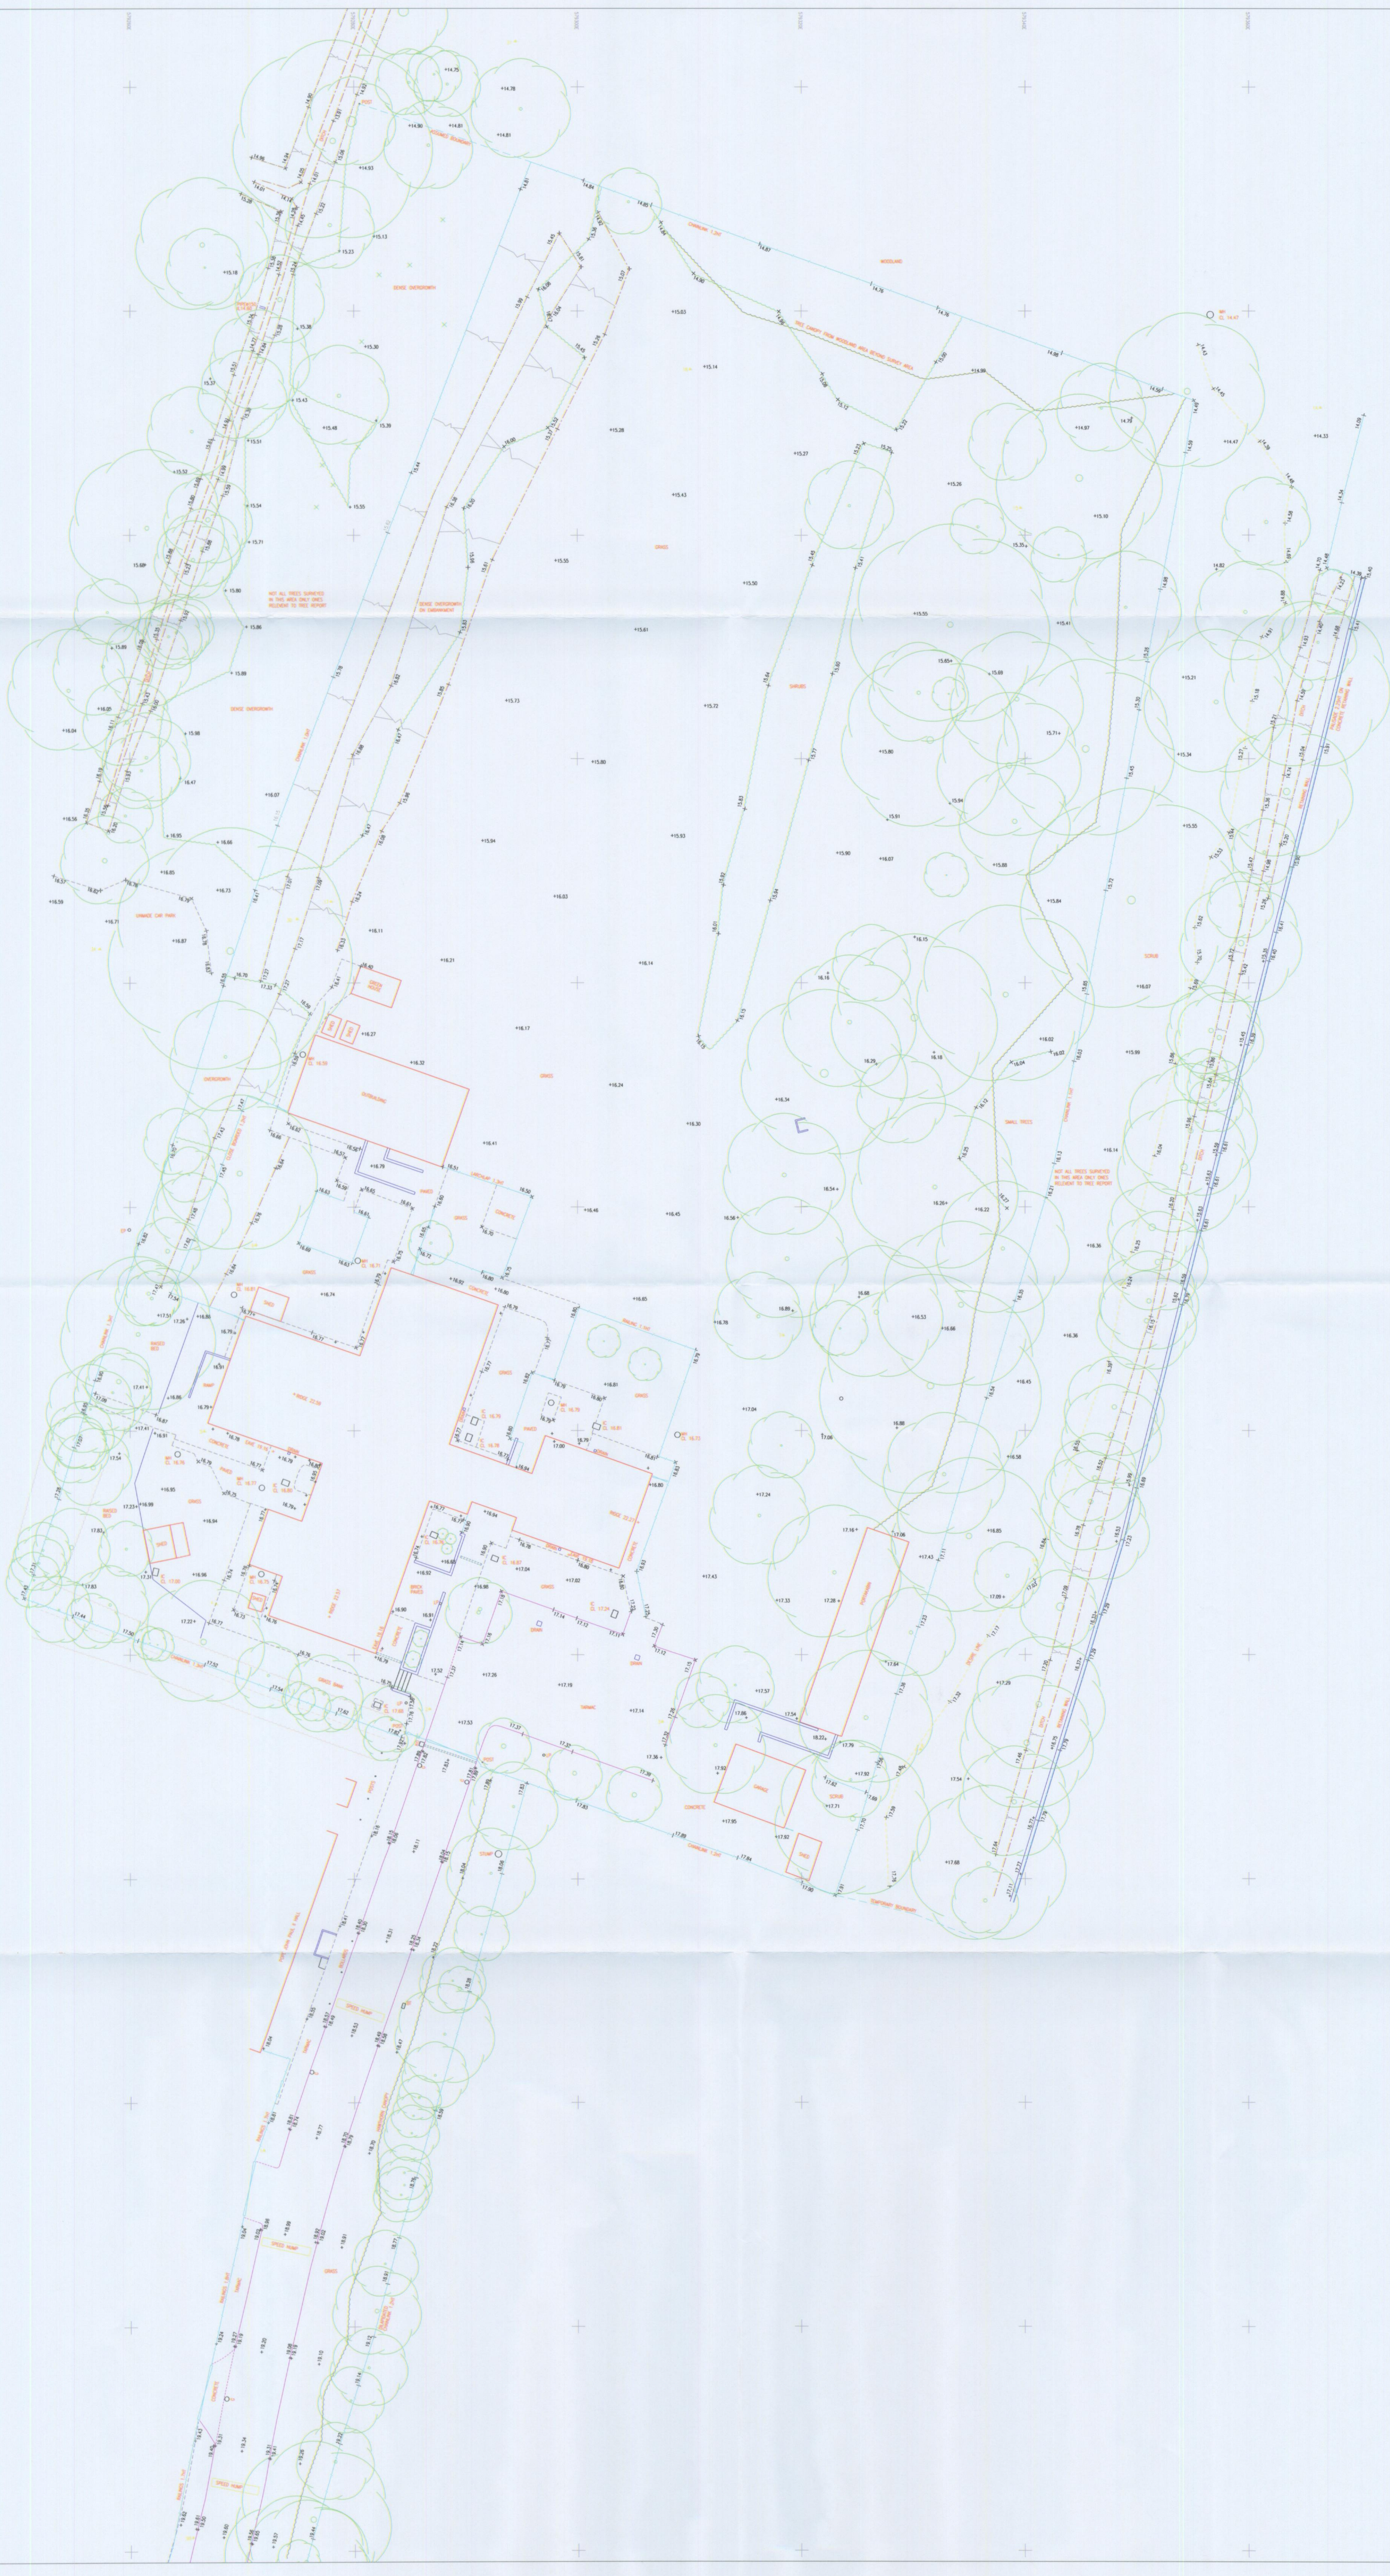

SURVEY CONTROL CO-ORDINATES			
Title

TOPOGRAPHICAL SURVEY
TIMBER GROVE
RAYLEIGH
ESSEX

Labelling

GRID—ORDNANCE SURVEY NATIONAL GRID (OSTN02)
LEVELS—ORDNANCE SURVEY (OSGM02)

Surveyed For

Weston Homes Plc
The Weston Group Business Centre
Parsonage Road
Takeley
Essex CM22 6PU

Job No

1004526
1103663

Revision

—

Date

March 2011

Scale

1:200

Sheet

A0

Drawn

Moon

 Essex Land Surveys Ltd
10 Sorrell Close
Goldthorpe
Essex CM9 8BJ
Tel: 01621 788722