




Block Plan
Site Layout

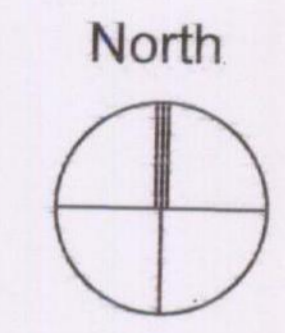


Revised Plans
22 JAN 2014

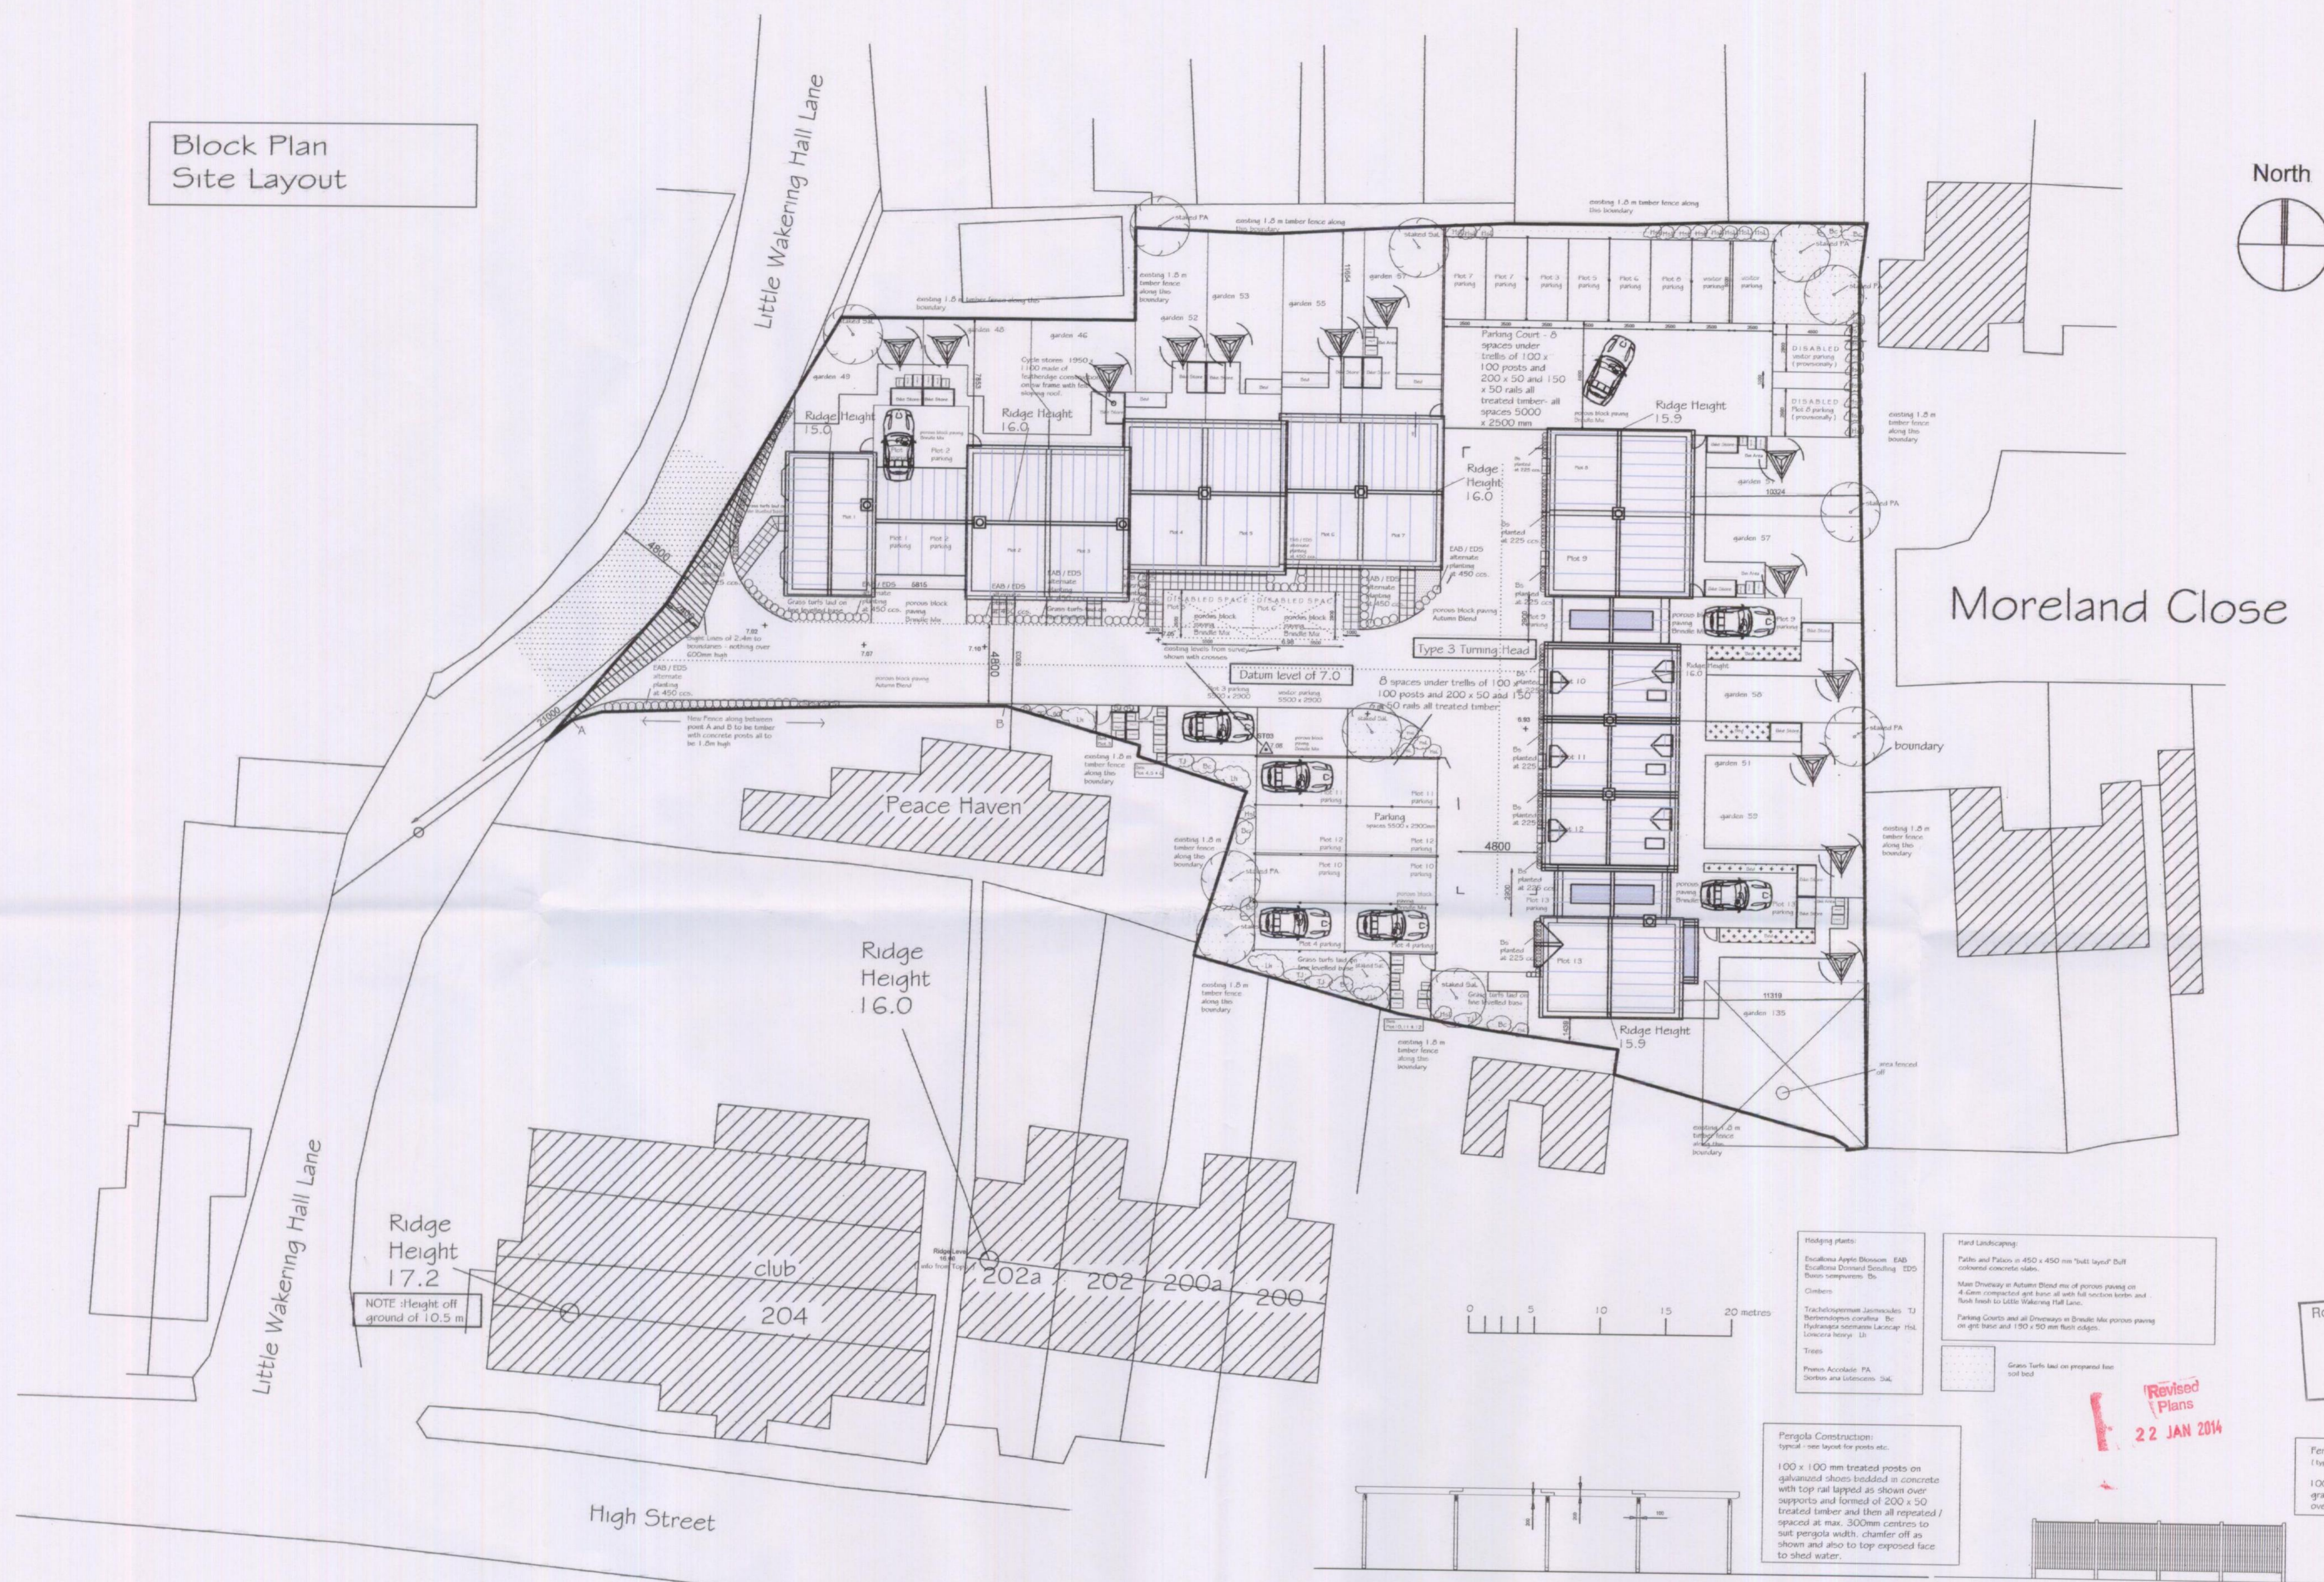

- Planting:**
 Eucalyptus Argentea Blossum: EAB
 Eucalyptus Diamond Scouting: EDS
 Buxus sempervirens: Bx
 Clematis
 Trachelium minus: TJ
 Ranunculus acris: Ra
 Hydrangea serrata: Ls
 Lonicera xylosteum: Lx
 Trees
 Prunus Avocetiae: PA
 Sorbus ana Lutescens: SL
- Hand Landscaping:**
 Paths and Patios in 450 x 450 mm "full layer" buff coloured concrete slabs.
 Mass Driveway in Adamstone mix of porous paving on 4.0mm compacted sub-base with full width kerb and back-beds to Little Wakering Hall Lane.
 Parking Courts and all Driveways in Breckle Mix porous paving on 4.0mm sub-base and 150 x 50 mm kerb edging.
- Grass Turfs laid on prepared base soil bed

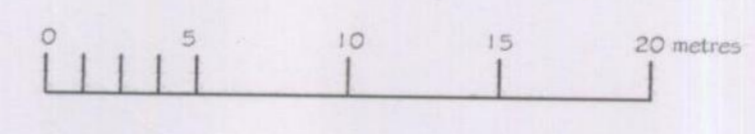

Pergola Construction:
 typical - see layout for posts etc.
 100 x 100 mm treated posts on galvanneal shoes bedded in concrete with top rail lapped as shown over supports and formed of 200 x 50 treated timber and then all repeated / spaced at max. 300mm centres to suit pergola width, chamfer off as shown and also to top exposed face to shed water.

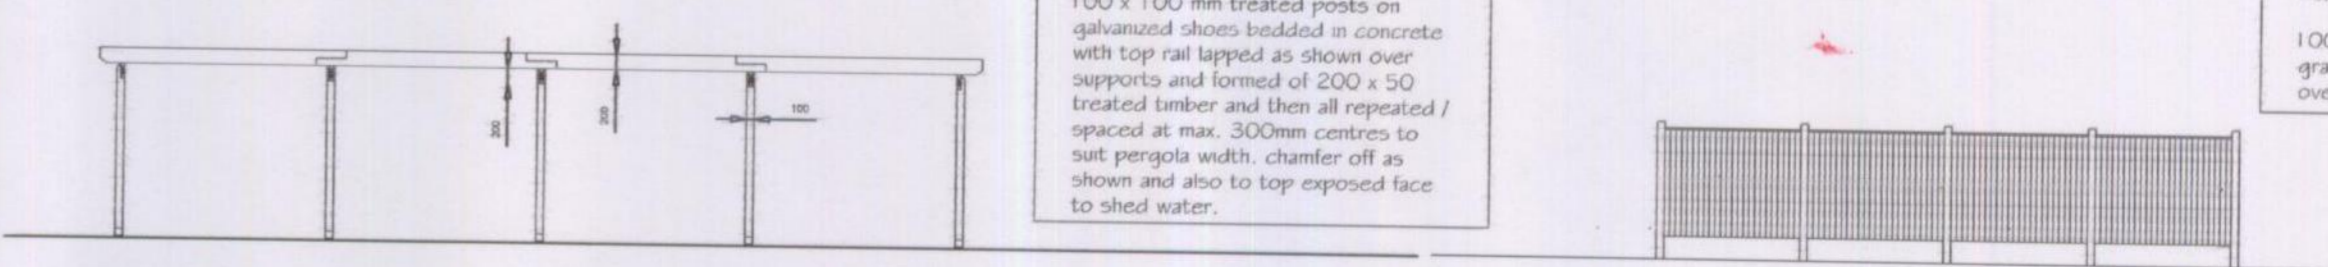

Rochford District Council
 Planning Services
 22 JAN 2014
 DIR/DC/LP/BC/ADMIN

Revised Plans
 22 JAN 2014

Fence Construction: Including Bin Stores (typical)
 100 x 100 mm concrete posts with gravel board with larch lap panel to give overall height of 1.800m.

Jan 2014: Rev. 0 Planning Details added
 May 2014: Rev. 01 High Street added
 May 2014: Rev. 02 High Street layout amended
 May 2014: Rev. 03 Garden and Deck added
 Aug 2014: Rev. 04 Landscaping and Levels added

scale	date	drawn	drawing no.	revision	client	notes
1:200	Dec 13	R.K.	1324.29	E	5JT Limited	
drawing						
Block Plan - Site Layout and Landscaping and Levels Total Parking of 30 Spaces (4 being disabled)					Little Wakering Hall Lane Gt Wakering, Essex. S53 0HG	

Robert Kemball
 Ash Cottage
 Green Lane
 Great Waltham
 Essex CM3 1EB
 Tel - Fax 01265 960646
 Email: r.kemball@ribanet.com