
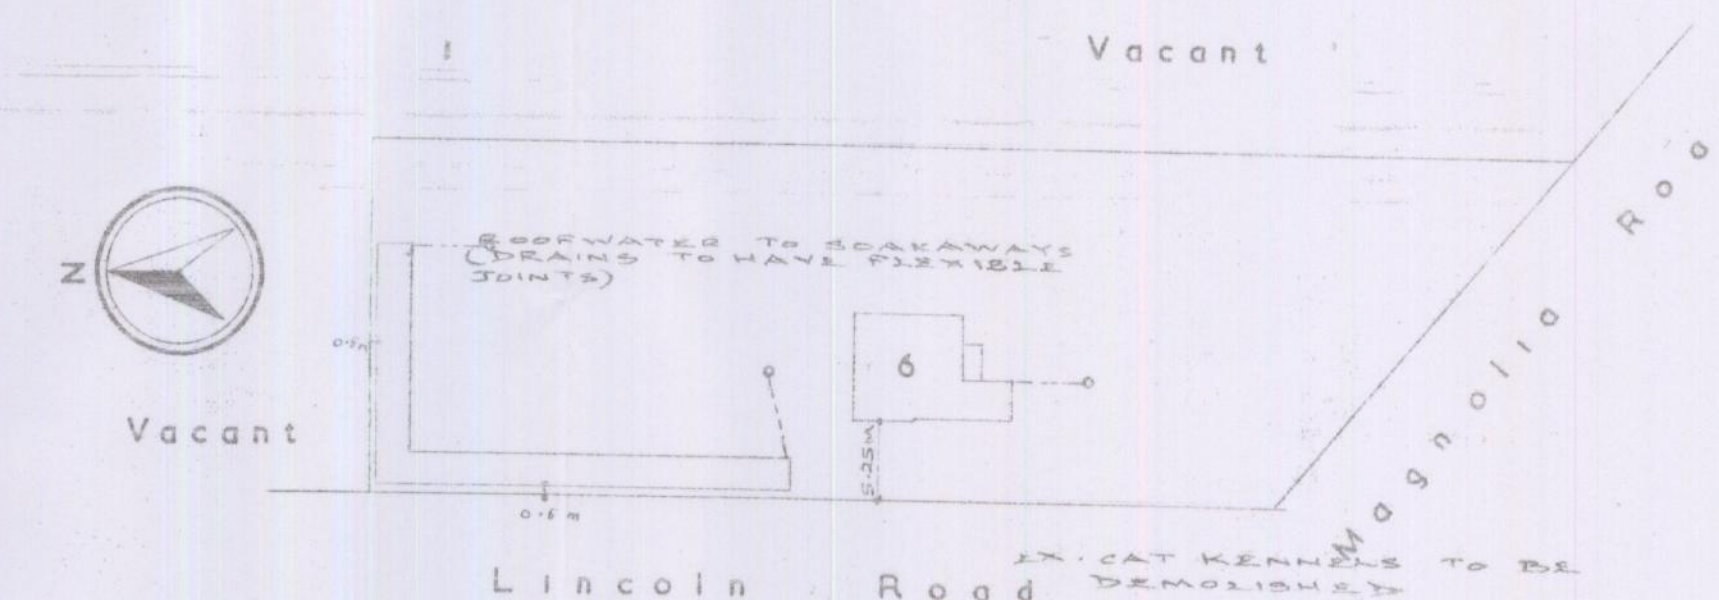
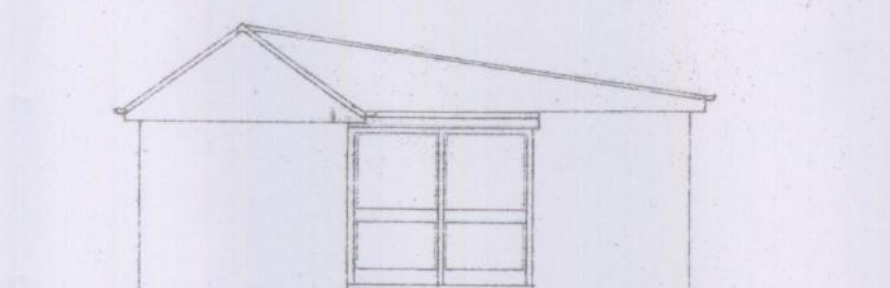
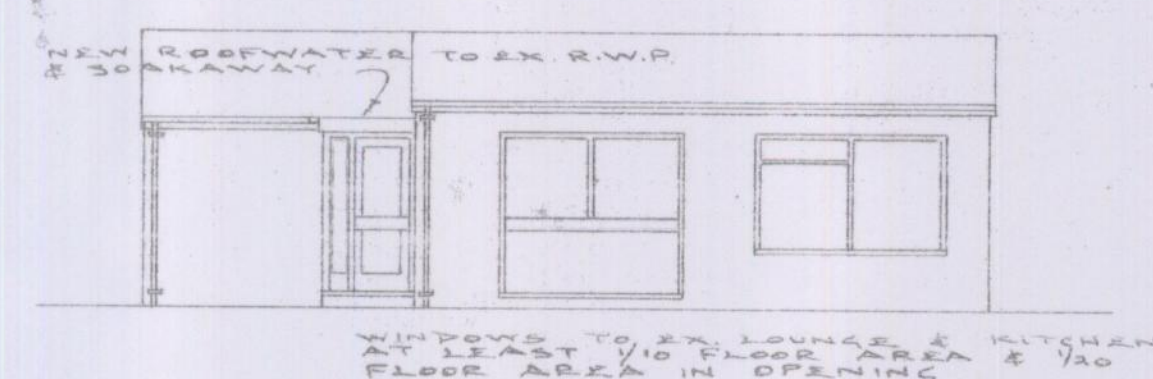
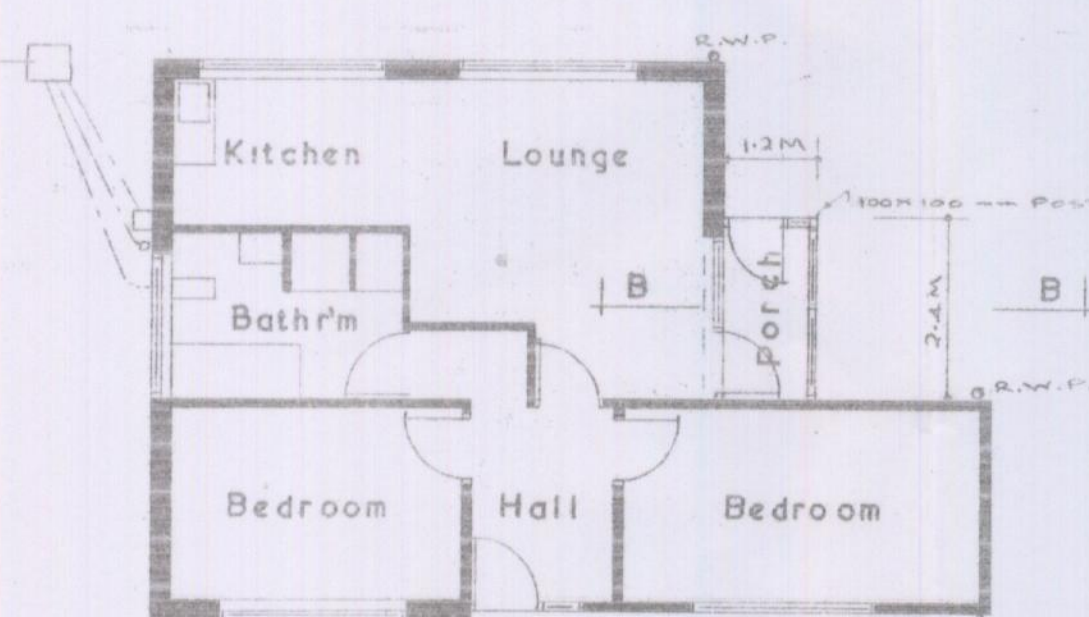
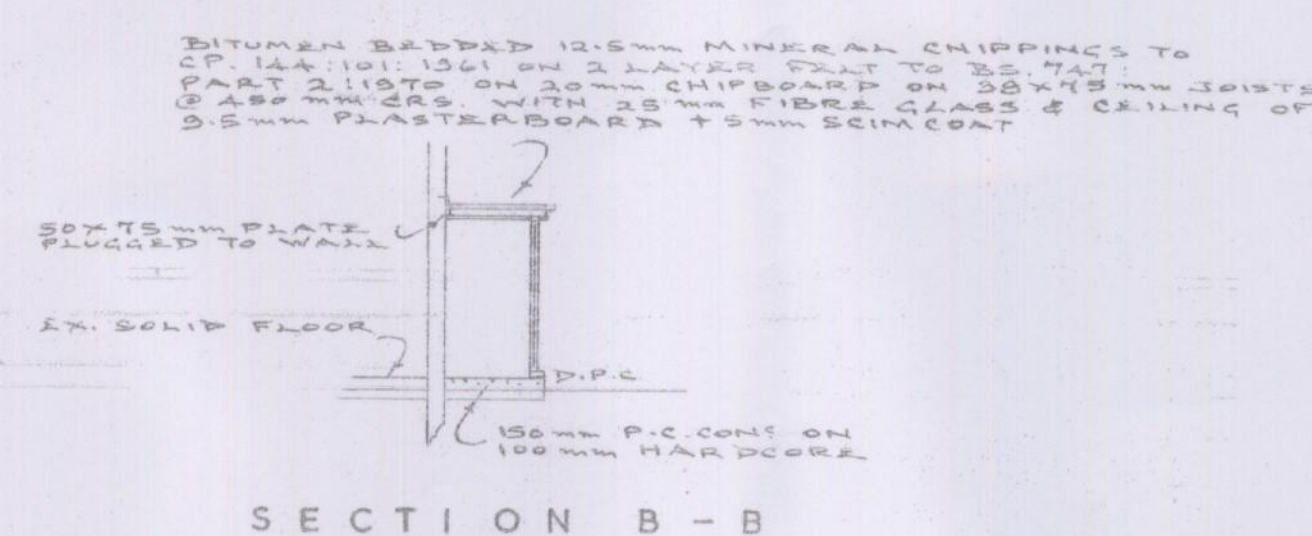
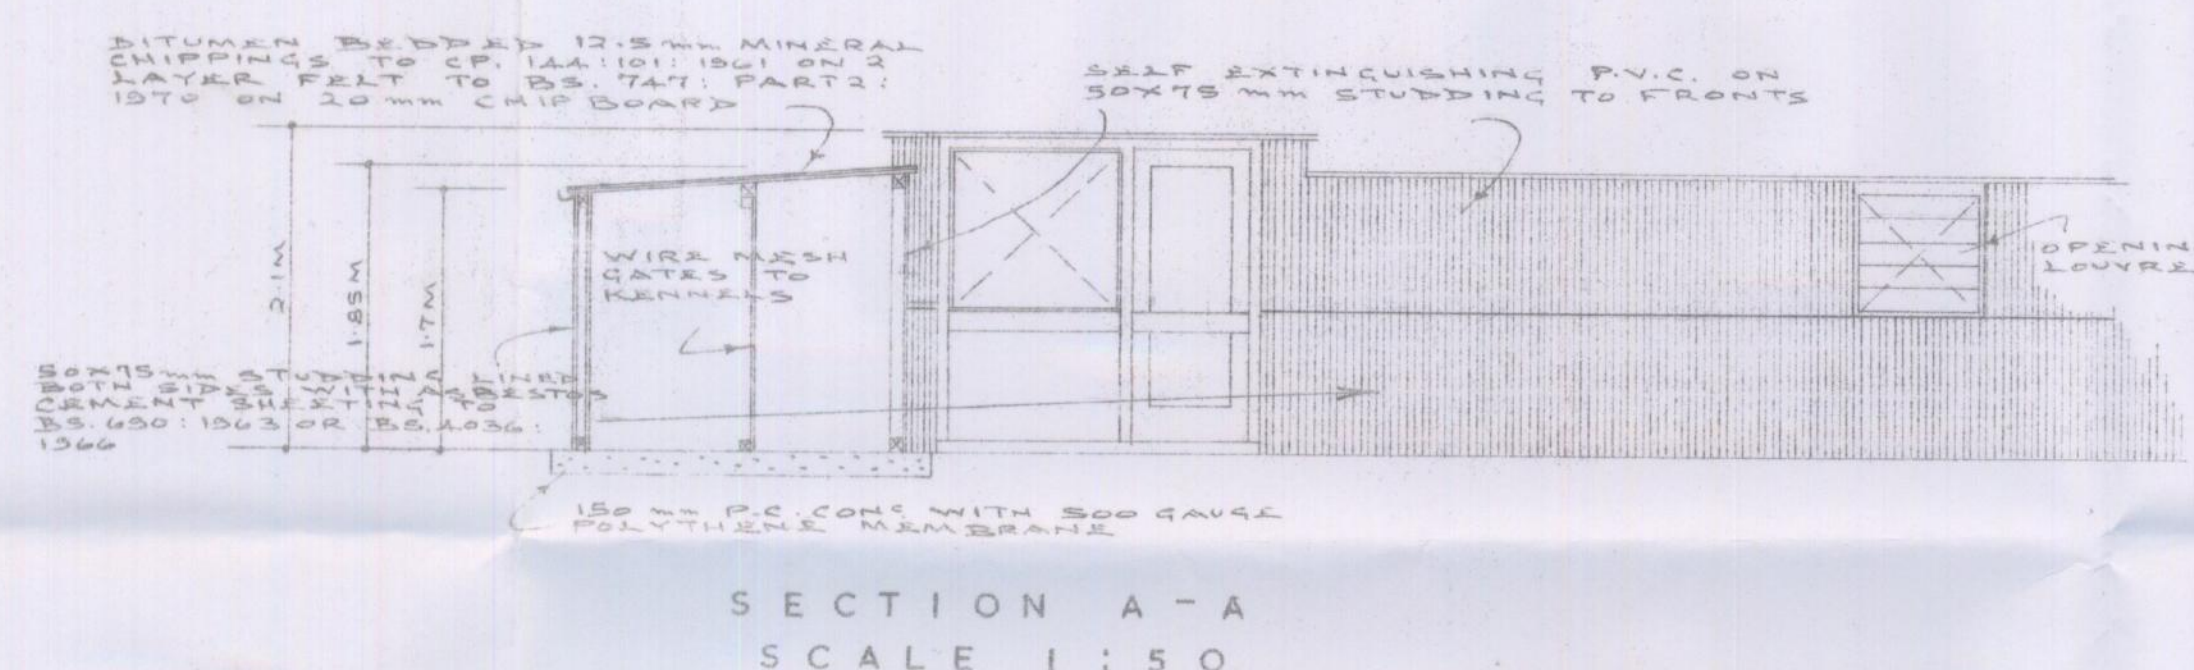


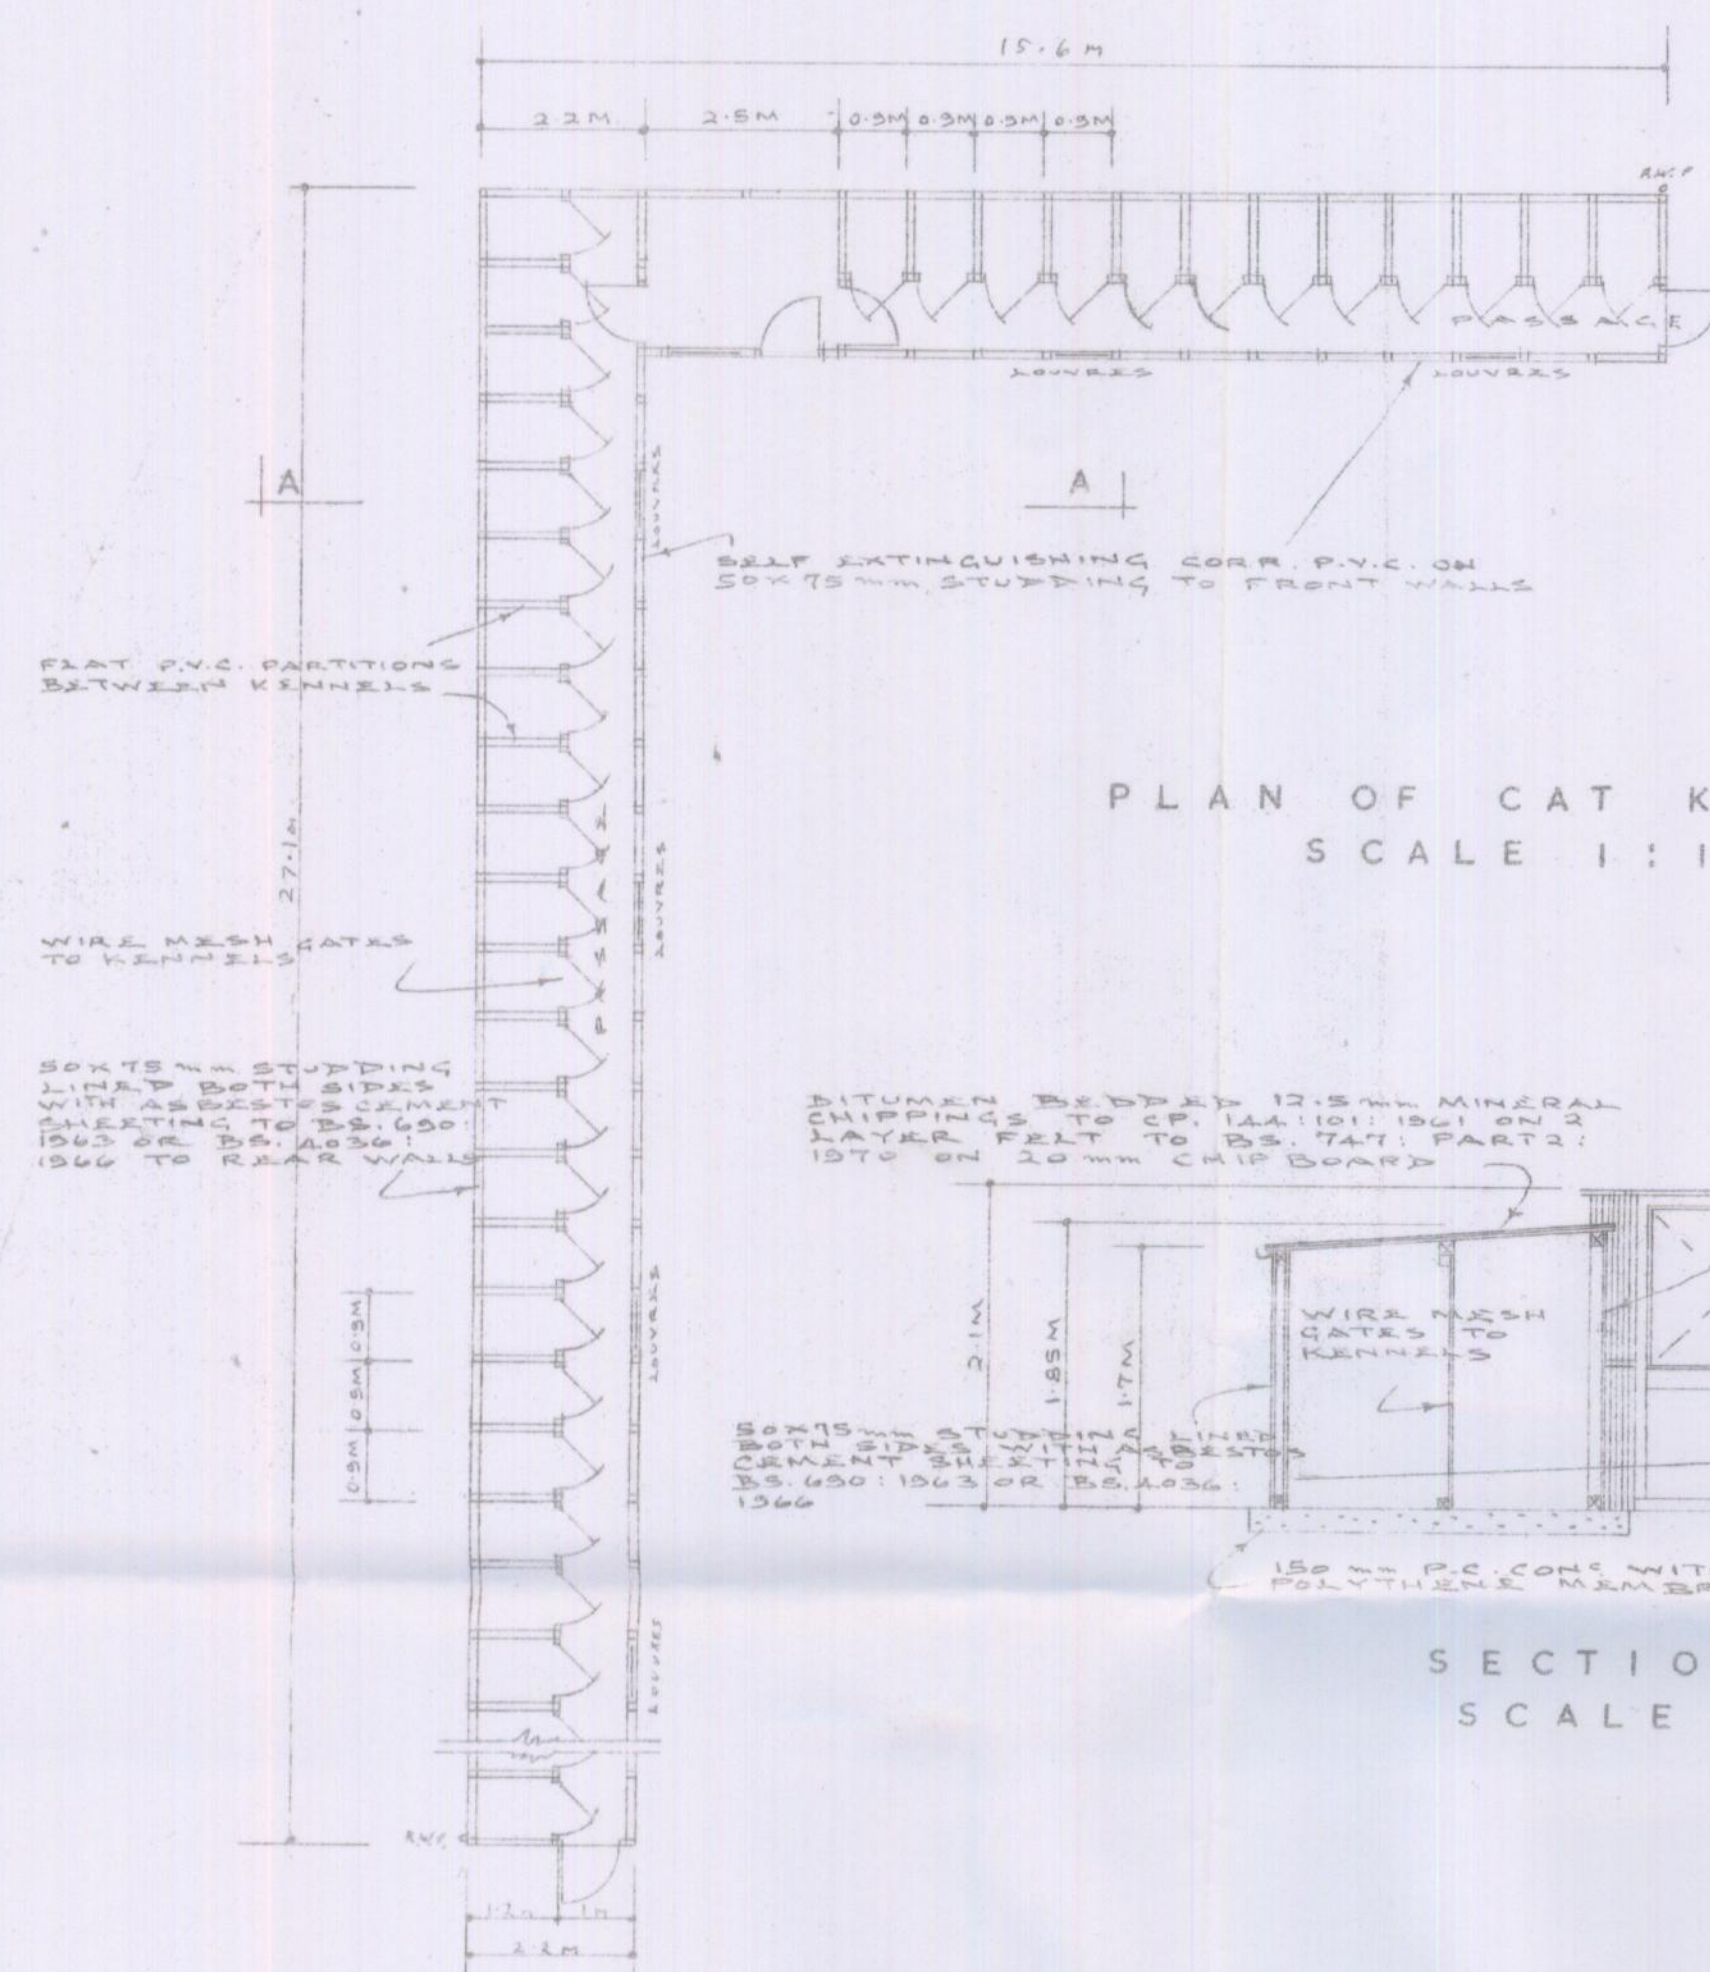

P R O P O S E D A L T E R A T I O N S & A D D I T I O N S T O
6 L I N C O L N R O A D . H A W K W E L L , F O R A . L O V E Y .

G.B.SPENCER LTD
Building Consultants
2 MARKET SQUARE CHAMBERS
ROCHFORD: ESSEX