



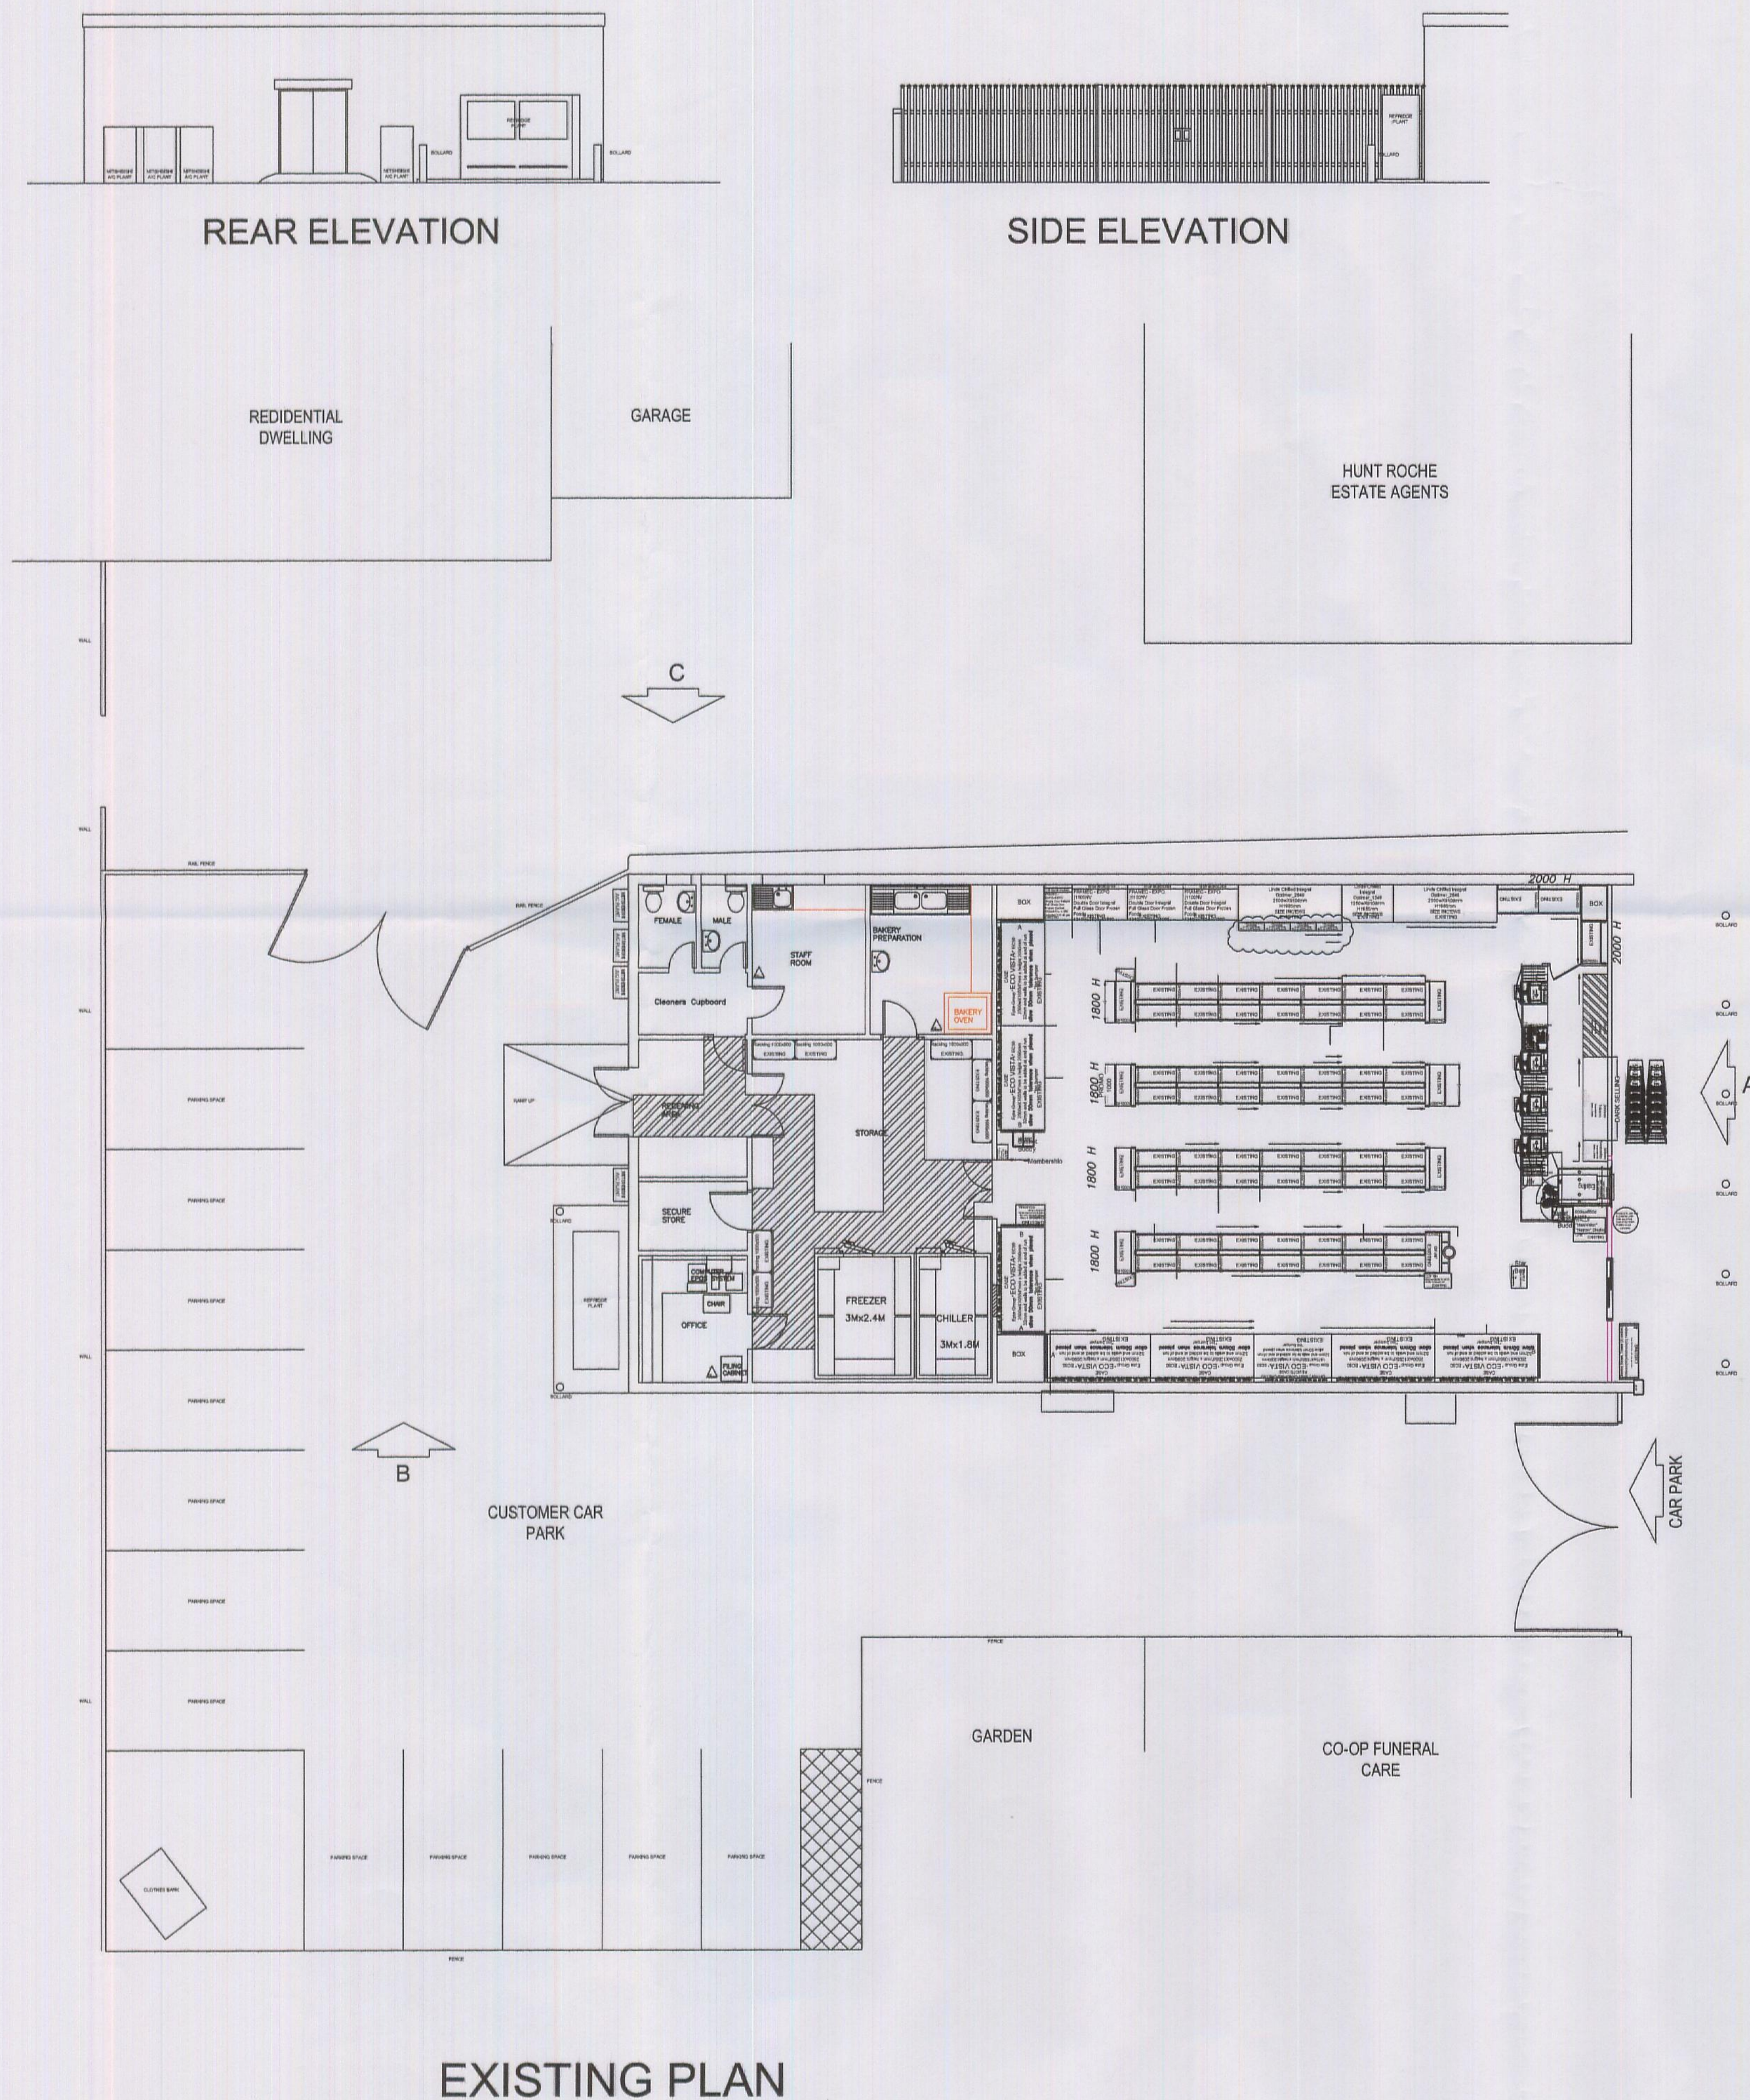

RECEIVED
03.06.2014
Support Services

SCALE 1:100

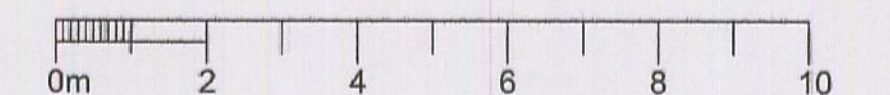

© THE CONTENTS OF THIS DRAWING REMAIN THE SOLE PROPERTY OF
WELLSFIELD ASSOCIATES AND MUST NOT BE COPIED OR REPRODUCED
WITHOUT PRIOR PERMISSION.

FULL SURVEY NOT CARRIED OUT, DRAWING PRODUCED USING
INFORMATION SUPPLIED BY THE CLIENT

**Wellsfield
Associates**

80 High Street,
Hadleigh,
Essex.
SS7 2PB
Tel: 01702 551123
Fax: 01702 558530
mail@wellsfieldassociates.co.uk

project

CO-OP SUPERMARKET
22-26 HIGH STREET
GREAT WAKERING
ESSEX SS3 0EQ

EXISTING PLANT

date	JUNE 14	drawn	C.J.J.
------	---------	-------	--------

scale	1:100@A1	drg no.	2448.04
-------	----------	---------	---------