

12

A3

△

A4



DATA


~~KIA - ORA - PUDS~~

PROPOSED. BUNGALOW. PUDSEY HALL LANE




RED HARLEY TILES. ONE TALE
INTERNAL WALLS & BRICK
INTERNAL " 4" BRICK SUR.
PIPE " BRICK
PARTITION " 4" BRICK



SCALE 1/8" to 1 FOOT

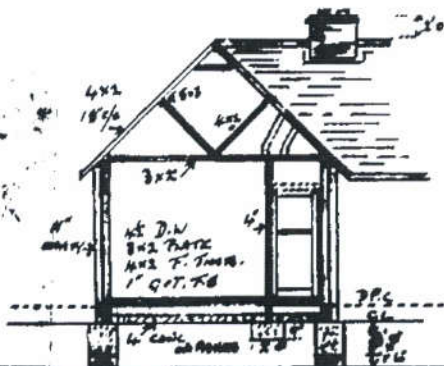

SECTION A-A

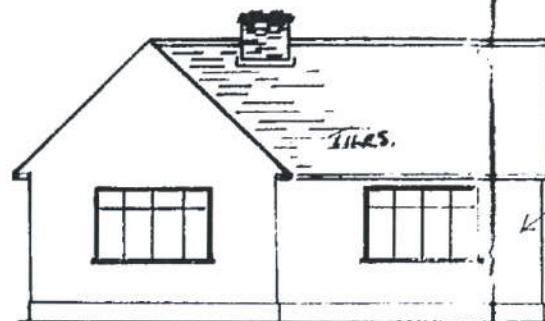

WEST ELEVATION

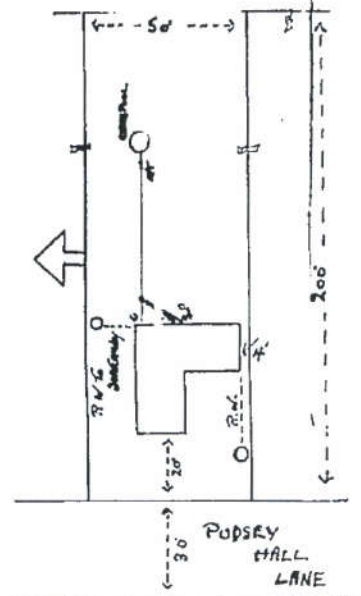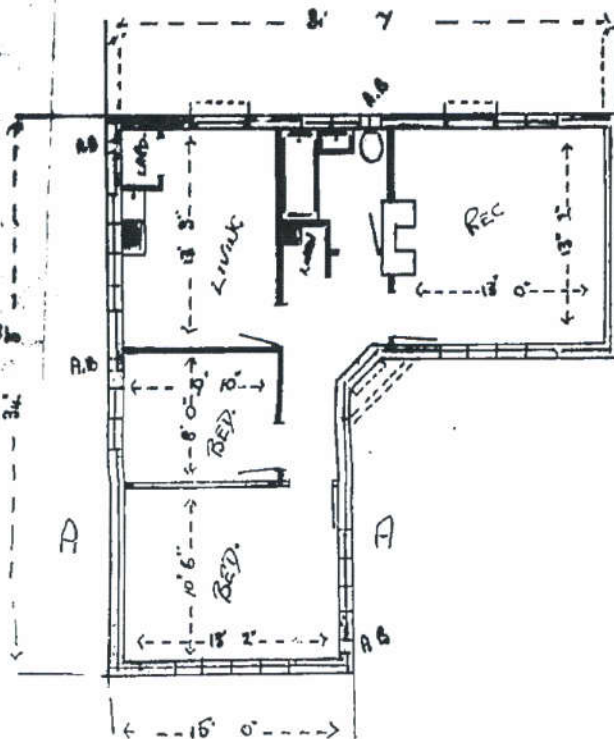

BLOCK PLAN 1/40" to 1 INCH

1953 ORIGINAL



Δ

A3


12

STAGEN


~~STAGEN~~ ~~MAUL LANE~~

LANE. CANEWDON for MR A OWERS


1 FOOT

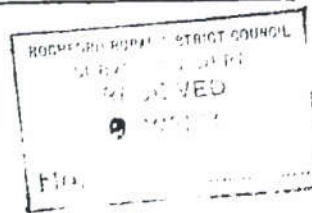


EEC/ROC/310/53

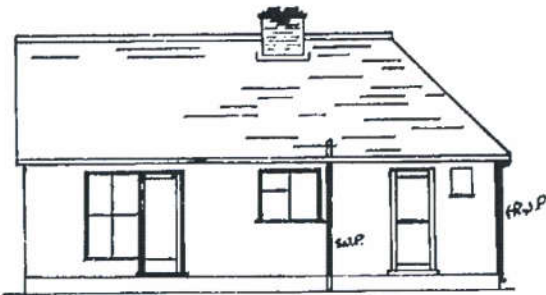


EAST ELEVATION

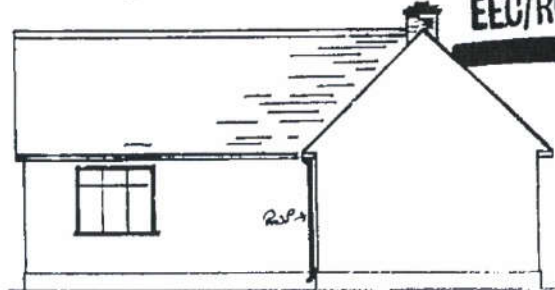

SOUTH ELEVATION

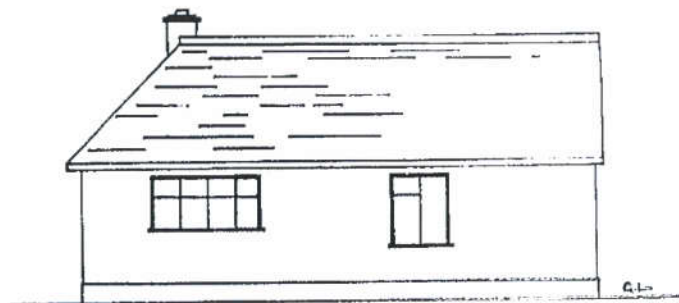

NORTH ELEVATION

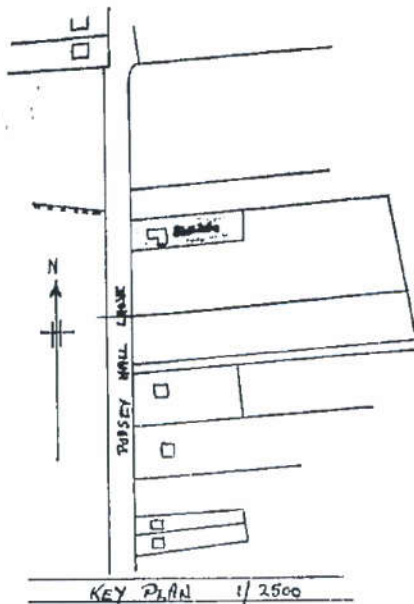

EVELAW
PLAN NO. 2623


Agricultural Land.



N



PROPOSED EXTENTION

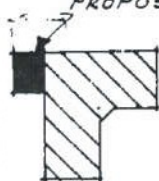

To Pudsey Hall

PUDSEY HALL LANE

Agricultural Land.

SCALE :- 1:500th.

From
CANENDON

T.B.


To ASHINCEN

PROPOSED ADDITIONAL BEDROOM AT 'KIA-ORA'
PUDSEY HALL LANE, CANENDON. FOR A.D. OWERS ESQ.


S.E. FIRTH.
89 HIGHLANDS ROAD
BOWERS GIFFORD, PITSEA.

1968 EXT.

1968 EXT.

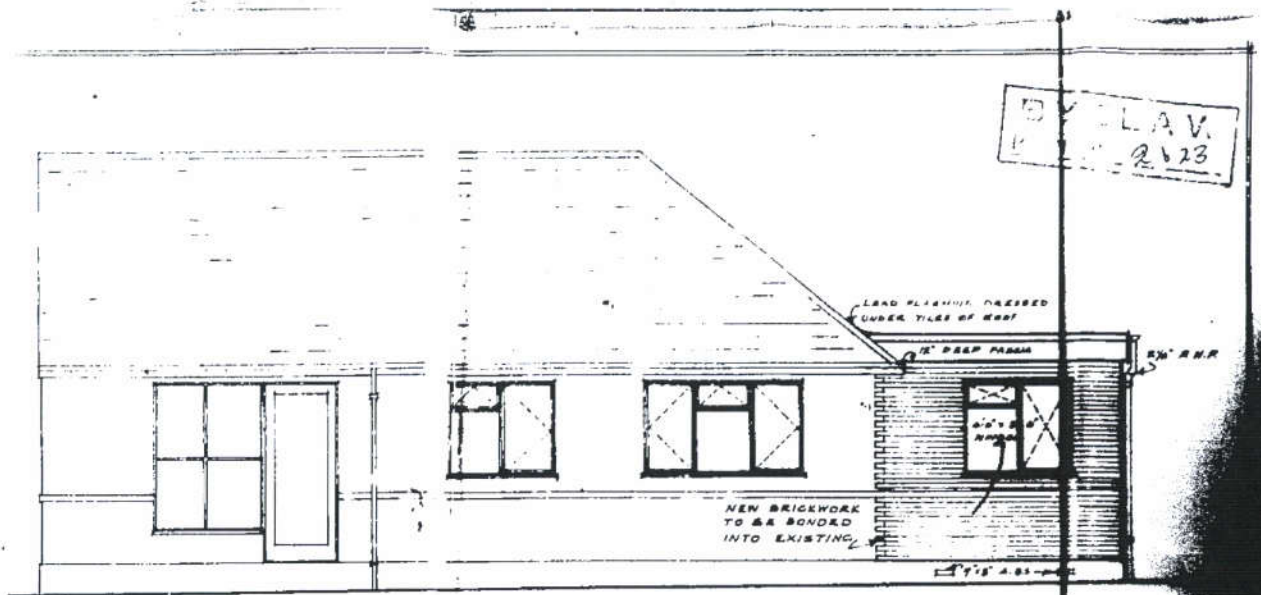

REAR ELEVATION.

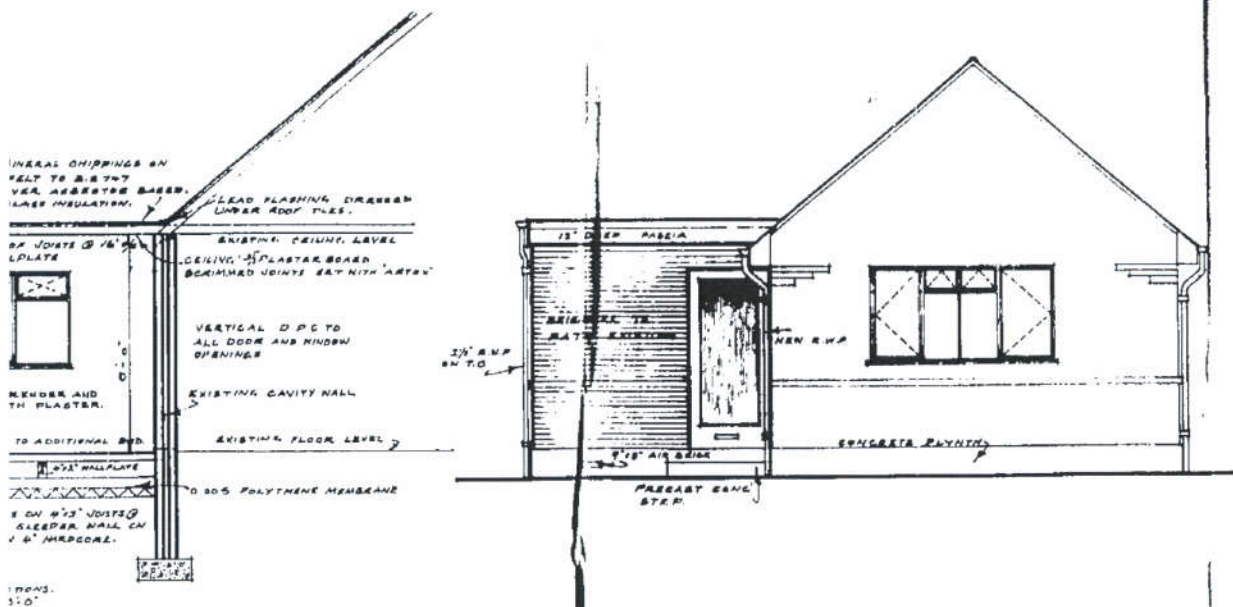


FRONT ELEVATION.

ON A-A.


TO EXISTING BUNGALOW. AT 'KIA-ORA'
CHIFFORD. FOR A. D. OWERS ESQ.

S.E. FIRTH ESQ.
65 HIGHLANDS ROAD.
BOWERS GIFFORD
PITSEA ESSX.

1968 EXT.

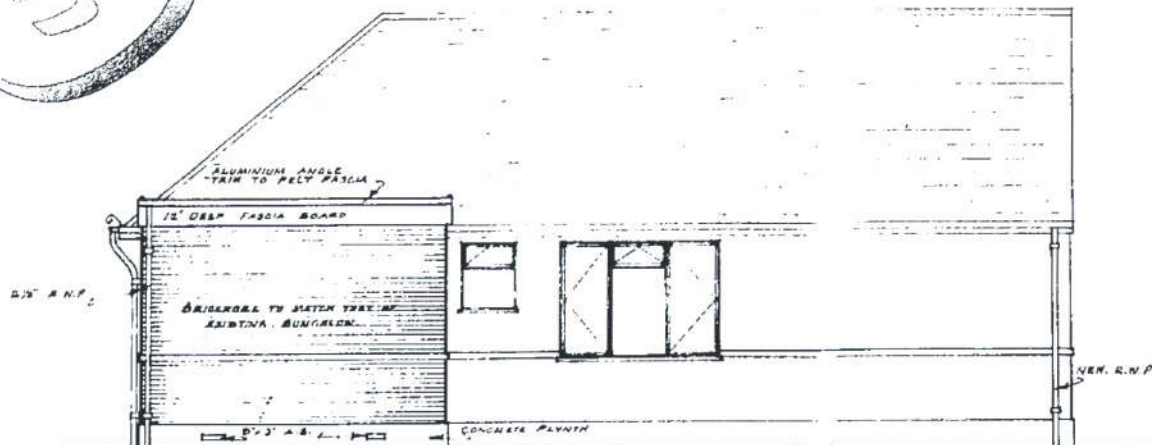

SIDE ELEVATION.

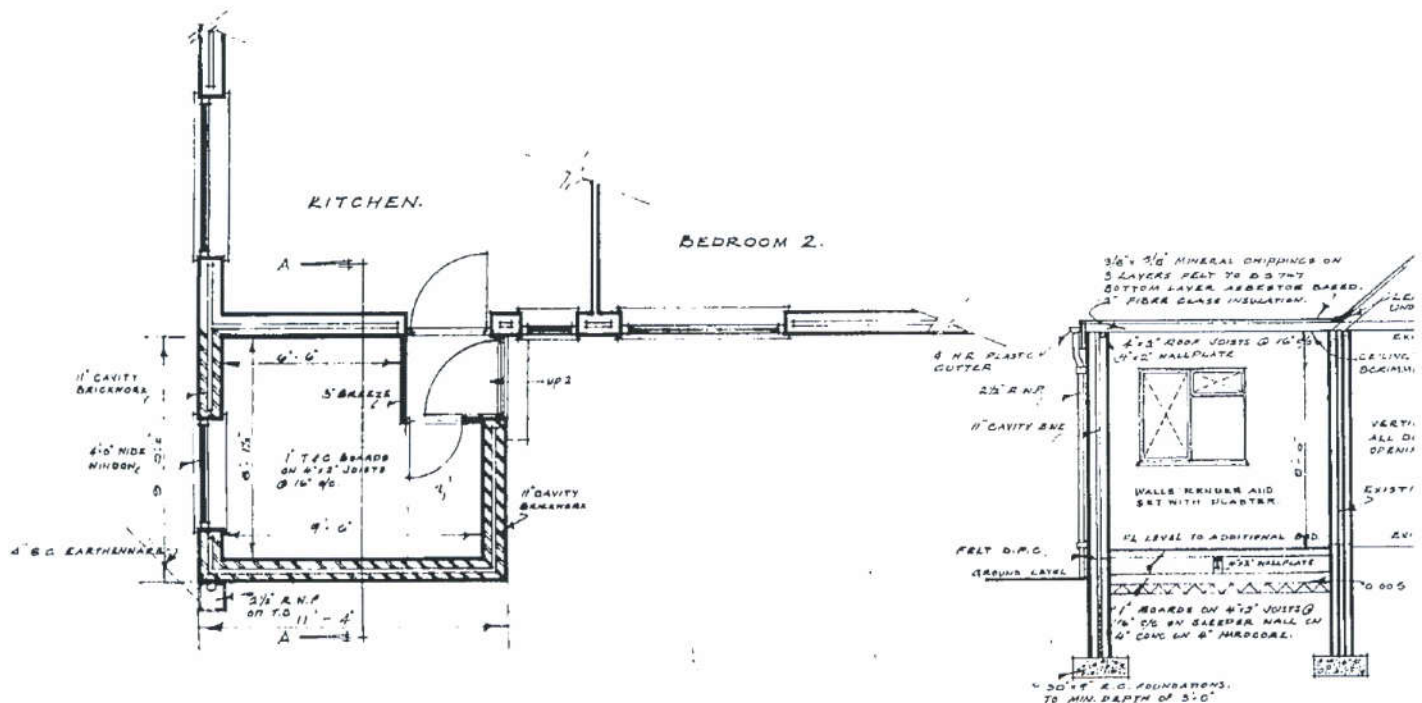

PLAN.

SECTION A-A.

SCALE:- PROPOSED ADDITIONAL BEDROOM TO EX
4FT TO 1IN. PUDSEY HALL LANE, CANENDON, ROCHFORD.

SECTION A-


1/10/82

JE, CANEUDON.

ROOM NO. 9588

63 880

1983 EXT.

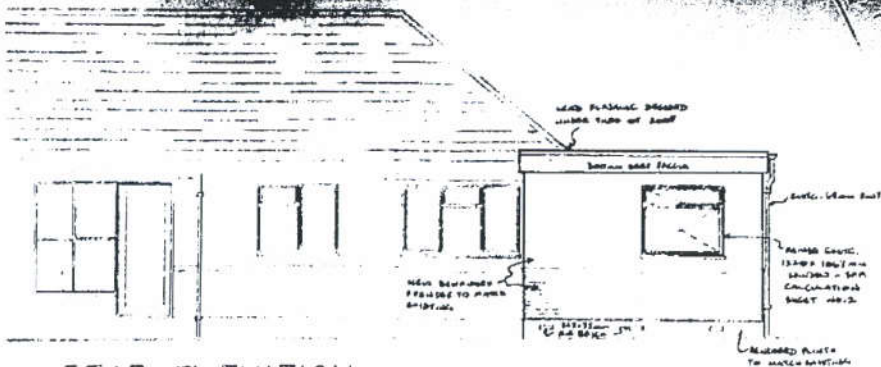

REAR ELEVATION
LOOKING WEST

SCALE 1:50

NOTE: ALL DIMENSIONS GIVEN ARE
TO UNFINISHED UNLESS OTHERWISE STATED

ALL CHIMNEYS AND
AT CONSTRUCTION
ON 25th APRIL
IN BRICKWORK
WITH BRICKWORK
LAYERS

100mm
LATE



BRICKWORK SET
WITH PLASTER HYDRANT

100mm PERFORATED INSULATION
SATURATED SAND FILLING
100mm CHALKSTEEL ON 100mm
BRICKWORK
NO STEEL BRICKWORK
below D.P.C.



CHIMNEY ELEVATION
LOOKING NORTH

SCALE 1:50

SECTION A-A

SCALE 1:25

PROPOSED BEDROOM EXTENSION


AT: "KIA-ORA" PUDSEY HALL LANE
CANEUDON ROCHFORD ESSEX
FOR: A.D.OWERS ESQ.

AMENDED UNDER
BUILDING REGULATIONS


Signed: *[Signature]*
Date: 7-10-83

I.M.Fulton sept '82


F/270/94/R206

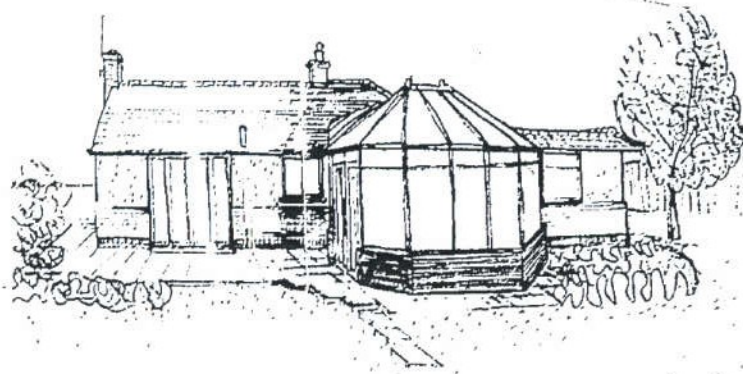


SKETCH PERSPECTIVE FROM EAST.

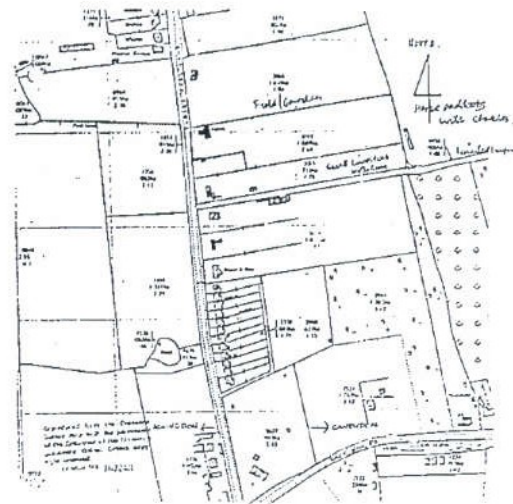


SITE LOCATION PLAN. 1:2500.

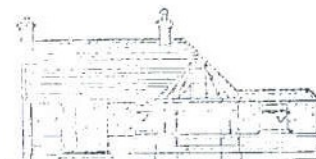


EAST ELEVATION.

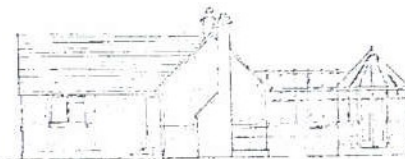


SOUTH ELEVATION.

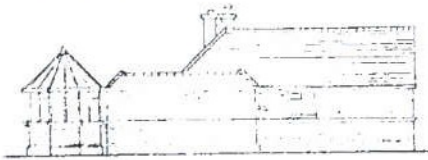

NORTH ELEVATION.

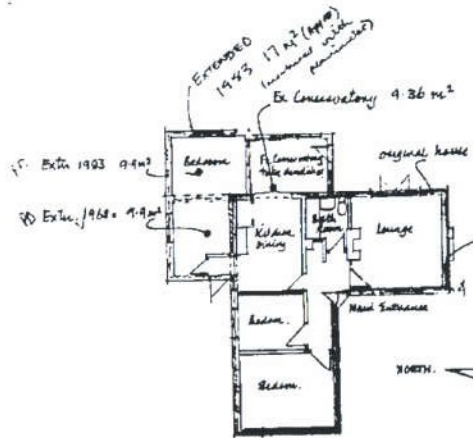

PLAN AS EXISTING

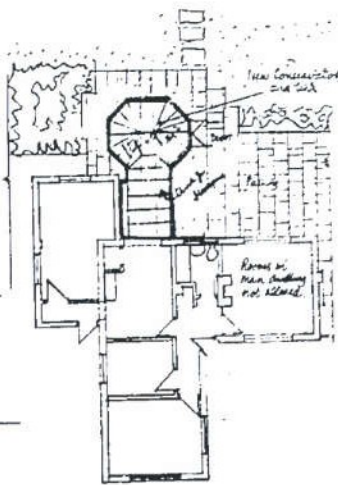

PLAN AS PROPOSED

NOTES	
Materials to match Existing.	
Colours to match Existing.	
PROPOSED PLAN	
REVISIONS	
Rev.	Description
1	Drawn as arranged, blue and red as per the following details.
A	CH-14
WATKINS, PARK & PARTNERS ARCHITECTS 1467, 1 1467:1	

1994 CONS.