


NOTES:
1) DRAINAGE INFORMATION (PIPE SIZES AND INVERTS) HAS BEEN OBTAINED BY SURFACE INSPECTION ONLY AND SHOULD BE CROSS-CHECKED IN CRITICAL AREAS.
2) AREAS OF SITE OVERGROWN SOME FEATURES MAY NOT HAVE BEEN SURVEYED.
3) CHECK GRID BEFORE SCALING FROM PRINTS.

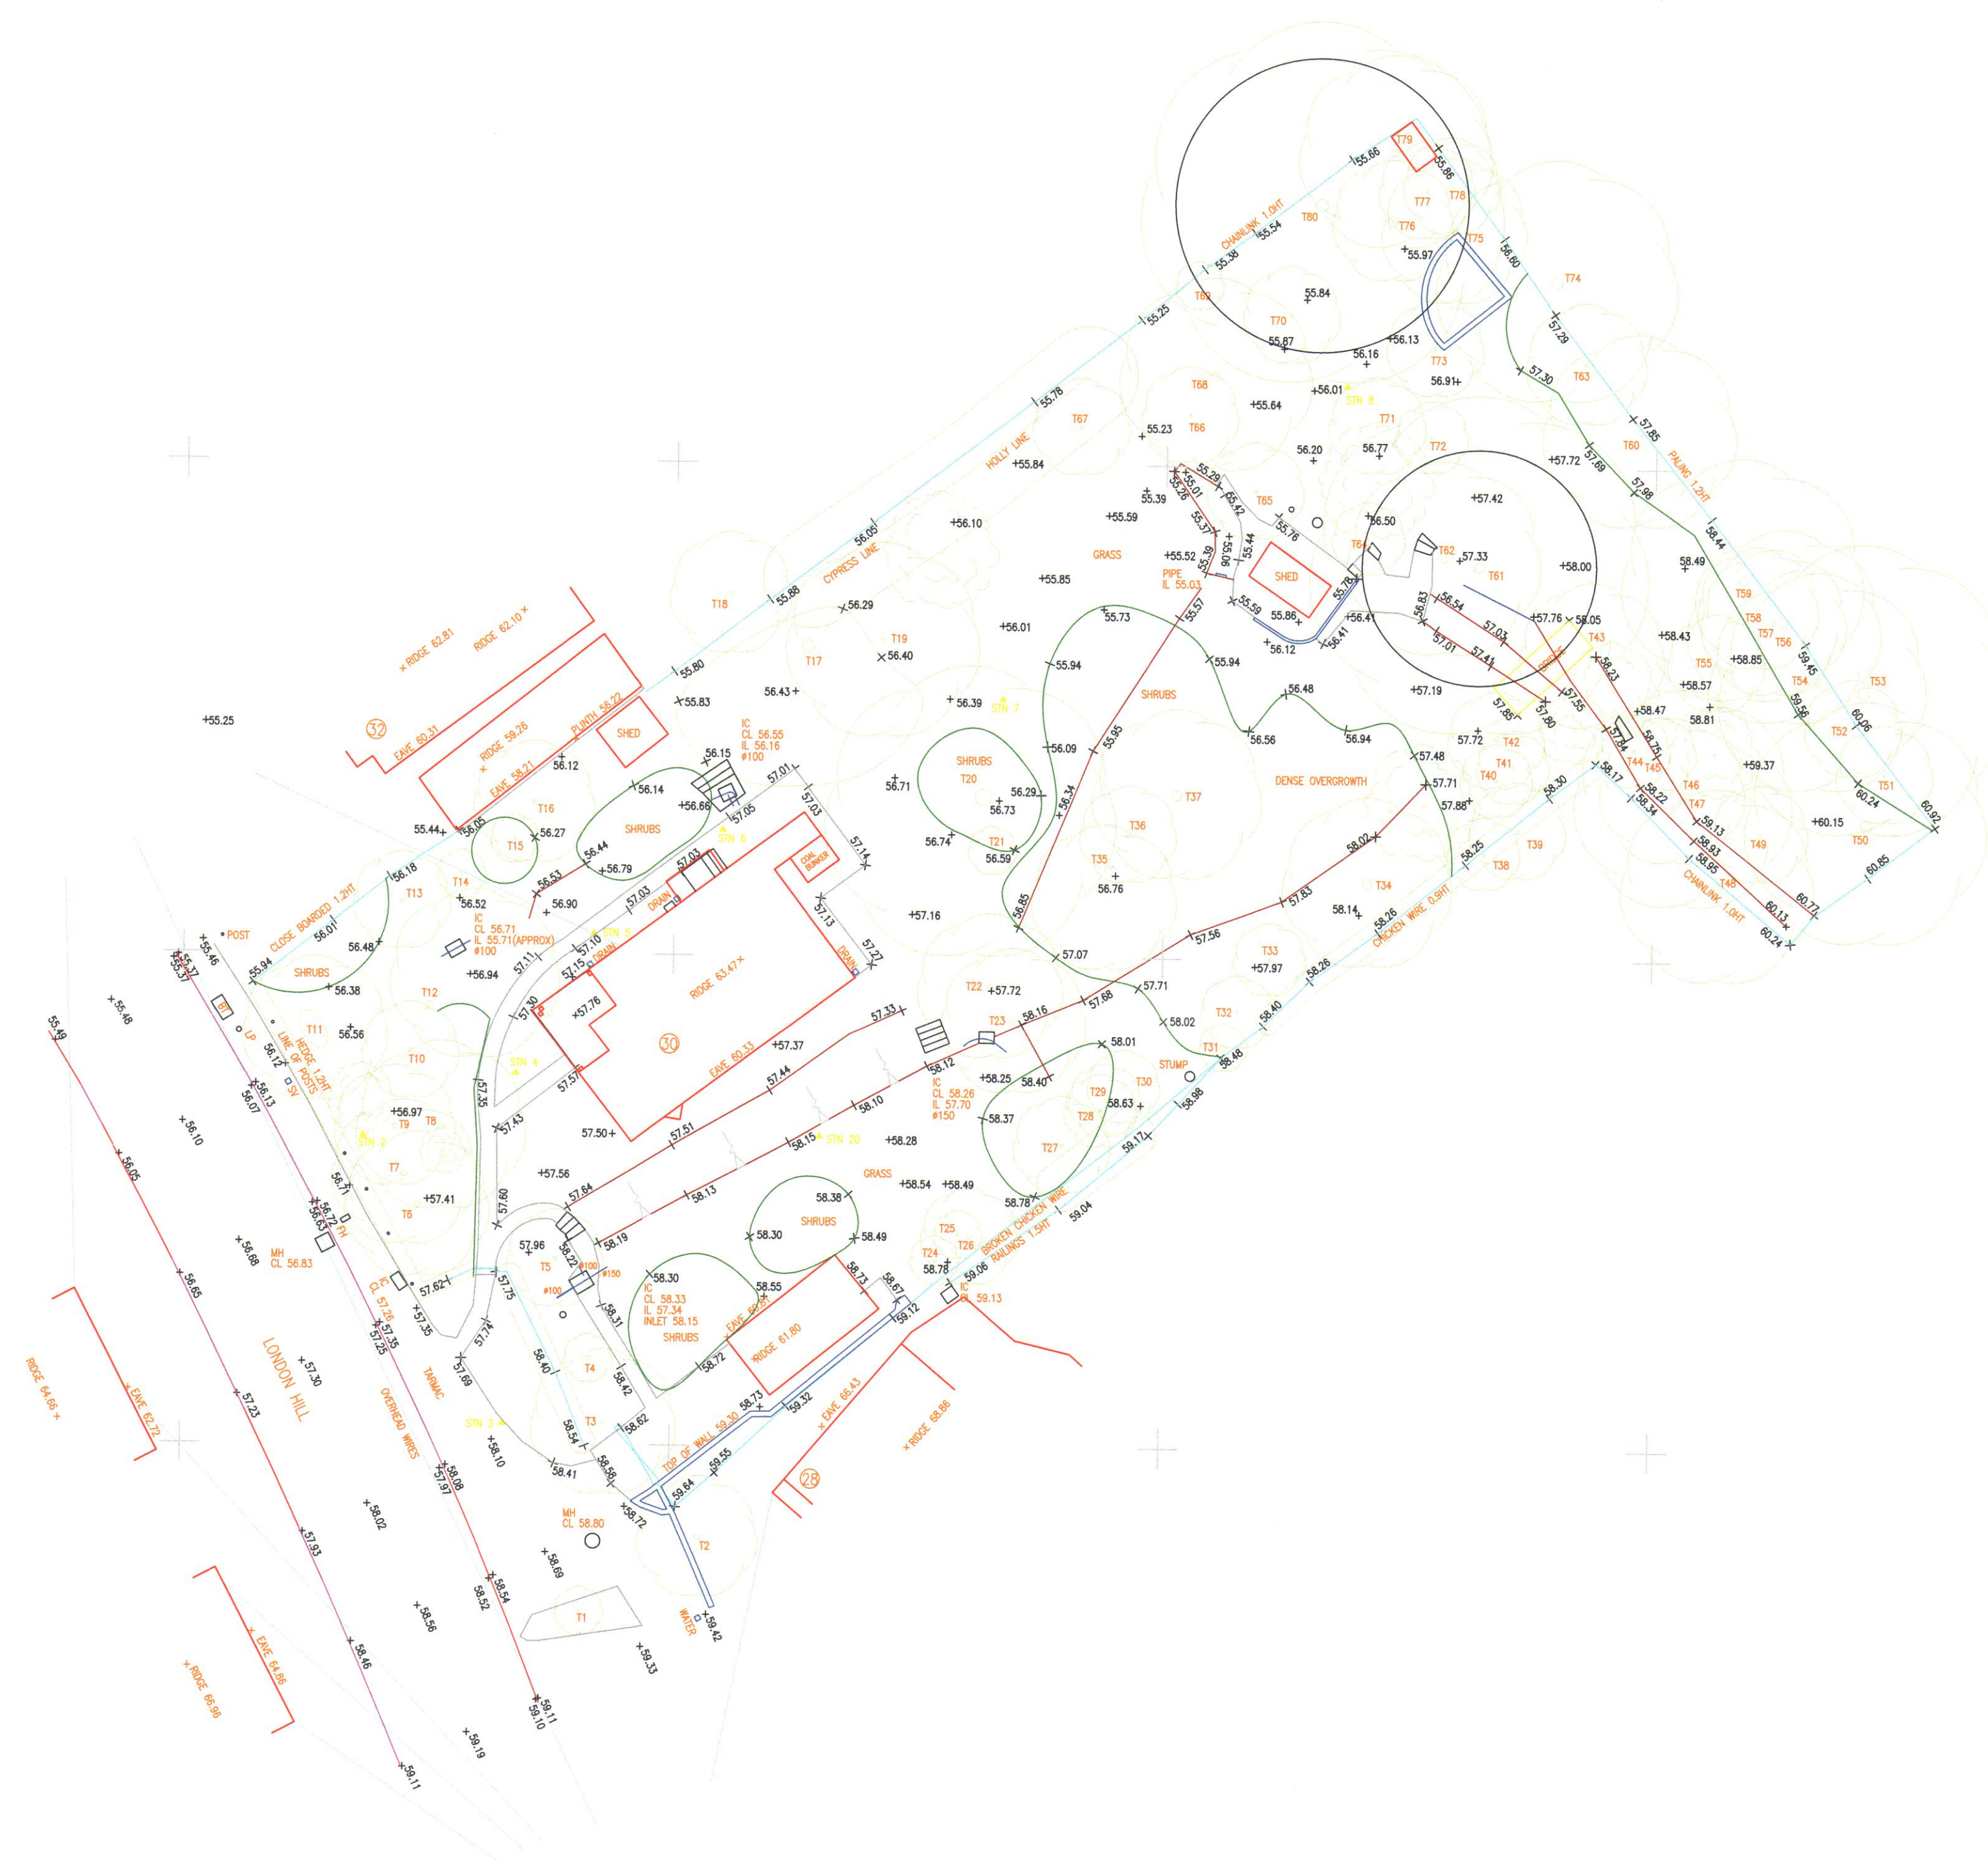

TREE SCHEDULE
ORTHOS, SPREADS AND SPECIES
OF TREES ARE INDICATIVE ONLY.

TREE	SPREAD	TRUNK #	SPECIES
1	0.05	0.05	SILVER BIRCH
2	0.20	0.20	CYPRESS
3	0.15	0.15	CHERRY
4	0.20	0.20	CYPRESS
5	0.15	0.15	LEUC
6	0.25	0.25	CYPRESS
7	0.25	0.25	CYPRESS
8	0.25	0.25	HOLLY
9	0.20	0.20	CYPRESS
10	0.20	0.20	CYPRESS
11	0.25	0.25	HOLLY
12	0.25	0.25	MAGNOLIA
13	0.15	0.15	HOLLY
14	0.08	0.08	LABURNUM
15	0.08	0.08	LABURNUM
16	0.15	0.15	HAWTHORN
17	0.20	0.20	RHODODENDRON
18	0.20	0.20	CHERRY
19	0.20	0.20	DAK
20	0.70	0.70	EUCALYPTUS
21	0.10	0.10	HOLLY
22	0.20	0.20	CYPRESS
23	0.20	0.20	YEW
24	0.15	0.15	CYPRESS
25	0.10	0.10	CYPRESS
26	0.20	0.20	SILVER BIRCH
27	0.15	0.15	PRUNUS
28	0.10	0.10	HOLLY
29	0.10	0.10	HOLLY
30	0.10	0.10	HOLLY
31	0.25	0.25	CYPRESS
32	0.10	0.10	HOLLY
33	0.10	0.10	HOLLY
34	0.40	0.40	CYPRESS
35	0.20	0.20	CYPRESS
36	0.20	0.20	CYPRESS
37	0.40	0.40	CYPRESS
38	0.12	0.12	HOLLY
39	0.15	0.15	HOLLY
40	0.10	0.10	HOLLY
41	0.10	0.10	HOLLY
42	0.10	0.10	HOLLY
43	0.20	0.20	HOLLY
44	0.10	0.10	HOLLY
45	0.10	0.10	HOLLY
46	0.15	0.15	HOLLY
47	0.25	0.25	HOLLY
48	0.25	0.25	CHERRY
49	0.10	0.10	LAUREL
50	0.45	0.45	
51	0.10	0.10	
52	0.15	0.15	
53	0.50	0.50	
54	0.20	0.20	DAK
55	0.10	0.10	
56	0.20	0.20	DAK
57	0.15	0.15	DAK
58	0.12	0.12	HOLLY
59	0.30	0.30	DAK
60	0.25	0.25	
61	0.40	0.40	DAK
62	0.25	0.25	CHERRY
63	0.10	0.10	HOLLY
64	0.10	0.10	
65	0.10	0.10	
66	0.10	0.10	HOLLY
67	0.15	0.15	HOLLY
68	0.15	0.15	
69	0.10	0.10	
70	0.12	0.12	CHERRY
71	0.10	0.10	
72	0.10	0.10	
73	0.12	0.12	HOLLY
74	0.45	0.45	
75	0.20	0.20	HOLLY
76	0.20	0.20	CYPRESS
77	0.10	0.10	HOLLY
78	0.10	0.10	
79	0.30	0.30	PRUNUS
80	0.50	0.50	DAK



RECEIVED
08 SEP 2015
SUPPORT SERVICES

SURVEY CONTROL CO-ORDINATES			
STN	E-E	N-N	Z-Z
1	580642.833	191050.709	53.516
2	580667.392	191032.527	56.795
3	580673.169	191020.847	58.090
4	580673.609	191035.114	57.385
5	580676.757	191040.839	57.104
6	580681.975	191045.086	57.033
7	580693.578	191050.453	56.225
8	580707.340	191083.299	56.198

Title

TOPOGRAPHICAL SURVEY
30 LONDON HILL
RAYLEIGH
ESSEX

Datum

GRID-ORDNANCE SURVEY NATIONAL GRID (OSTN02)
LEVELS-ORDNANCE SURVEY (OSGM02)

Surveyed For

e + m design partnership
26/28 The Square
Rochford
Essex SS4 1AJ

Job No.	Revision	Date
1202810	-	FEB 2012

Scale	Sheet	Drawn
1:200	A1	Moon

Essex Land Surveys Ltd
10 Sorrell Close
Goldman
Essex CM9 8BJ
Tel: 01621 788722