


15100611/w

08 SEP 2015

NOTES:
1) DRAINAGE INFORMATION (PIPE SIZES AND INVERTS) HAS BEEN OBTAINED BY SURFACE INSPECTION ONLY AND SHOULD BE CHECKED IN CRITICAL AREAS.
2) AREAS OF DENSE OVERGROWTH SOME FEATURES MAY NOT HAVE BEEN SURVEYED.
3) CHECK GRID BEFORE SCALING FROM PRINTS.

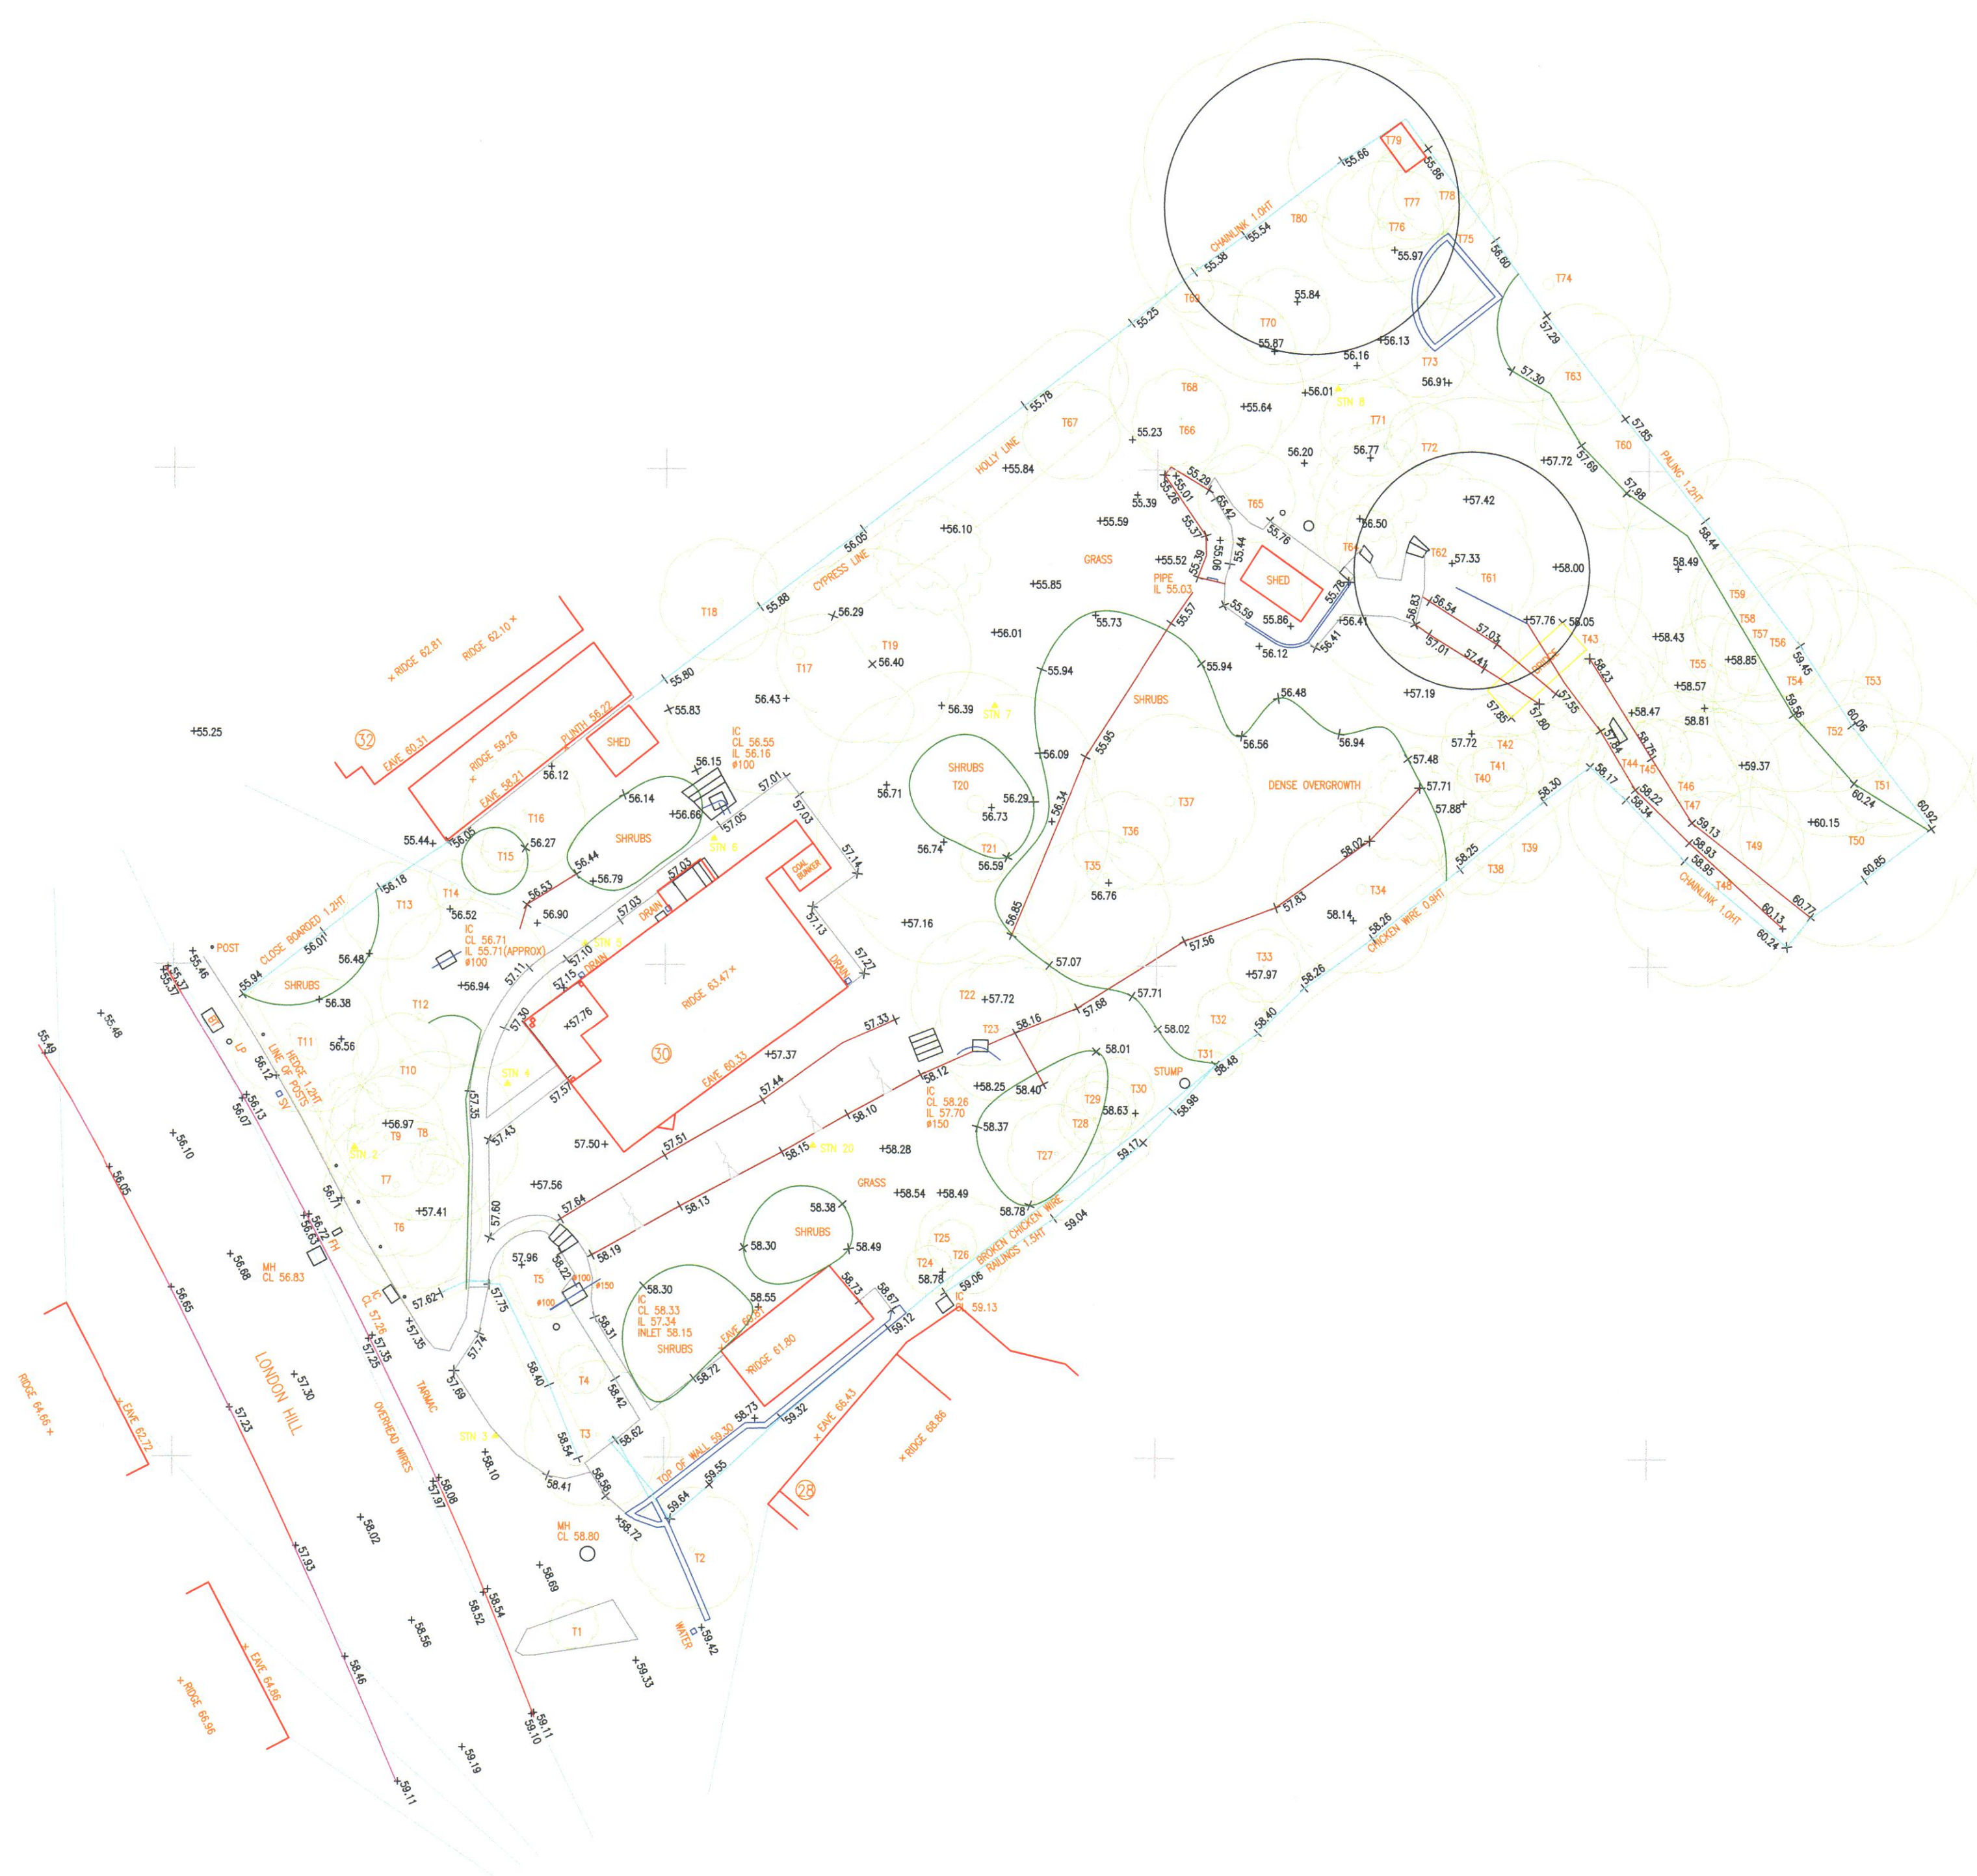

TREE SCHEDULE
GIRTHS, SPREADS AND SPECIES OF TREES ARE INDICATIVE ONLY

TREE	SPREAD	TRUNK #	SPECIES
1	2	0.05	SILVER BIRCH
2	5	0.20	CYPRESS
3	8	0.15	CHERRY
4	2	0.20	CYPRESS
5	4	0.15	LEAC
6	6	0.25	CYPRESS
7	6	0.25	CYPRESS
8	7	0.25	HOLLY
9	5	0.20	CYPRESS
10	4	0.20	CYPRESS
11	6	MULTI STEM	HOLLY
12	7	0.25	MANGROVA
13	4	0.15	HOLLY
14	2	0.08	LABURNUM
15	2	0.08	LABURNUM
16	8	0.15	HAWTHORN
17	9	MULTI STEM	RHODOXYLON
18	5	0.20	CHERRY
19	8	0.20	DAK
20	12	0.10	EUCALYPTUS
21	2	0.10	HOLLY
22	6	0.20	CYPRESS
23	6	0.20	YEW
24	2	0.15	CYPRESS
25	2	0.10	CYPRESS
26	4	0.20	SILVER BIRCH
27	4	0.15	PRUNUS
28	3	0.10	HOLLY
29	3	0.10	HOLLY
30	3	0.10	HOLLY
31	2	0.25	CYPRESS
32	3	0.10	HOLLY
33	3	0.10	HOLLY
34	7	0.40	CYPRESS
35	6	0.20	CYPRESS
36	4	0.20	CYPRESS
37	7	0.40	CYPRESS
38	3	0.12	HOLLY
39	4	0.15	HOLLY
40	3	0.10	HOLLY
41	3	0.10	HOLLY
42	4	0.10	HOLLY
43	5	0.20	HOLLY
44	3	0.10	HOLLY
45	3	0.10	HOLLY
46	6	0.15	HOLLY
47	9	0.25	HOLLY
48	8	0.25	CHERRY
49	4	0.10	LAUREL
50	18	0.45	LAUREL
51	4	0.10	HOLLY
52	4	0.10	HOLLY
53	12	0.50	HOLLY
54	9	0.20	DAK
55	4	0.10	HOLLY
56	8	0.20	DAK
57	6	0.15	DAK
58	5	0.12	HOLLY
59	10	0.30	DAK
60	8	0.25	DAK
61	14	0.40	DAK
62	8	0.25	CHERRY
63	5	0.10	HOLLY
64	3	0.10	HOLLY
65	4	0.15	HOLLY
66	4	0.10	HOLLY
67	4	0.10	HOLLY
68	8	MULTI STEM	HOLLY
69	2	0.10	HOLLY
70	4	0.12	CHERRY
71	4	0.10	HOLLY
72	3	0.10	HOLLY
73	4	0.12	HOLLY
74	10	0.45	HOLLY
75	6	0.20	HOLLY
76	5	MULTI STEM	CYPRESS
77	4	0.10	HOLLY
78	4	0.15	HOLLY
79	8	0.30	PRUNUS
80	15	0.50	DAK

**ROCHFORD D.C.
APPROVED PLAN**

RECEIVED
08 SEP 2015
SUPPORT SERVICES

SURVEY CONTROL CO-ORDINATES

STN	E	N
1	100642.813	191007.719
2	100642.282	191032.827
3	100673.169	191032.847
4	100673.889	191032.814
5	100676.757	191040.838
6	100681.215	191045.086
7	100683.339	191050.053
8	100707.540	191061.339
9	100698.633	191032.838


Title
**TOPOGRAPHICAL SURVEY
30 LONDON HILL
RAYLEIGH
ESSEX**

Datum
GRID—ORDNANCE SURVEY NATIONAL GRID (OSTN02)
LEVELS—ORDNANCE SURVEY (OSGM02)

Surveyed For
**e + m design partnership
26/28 The Square
Rochford
Essex SS4 1AJ**

Job No. 1202810 Revision — Date FEB 2012

Scale 1:200 Sheet A1 Drawn Moon

 Essex Land Surveys Ltd
10 Sorrell Close
Goldhanger
Essex CM9 8BJ
Tel: 01621 788722