


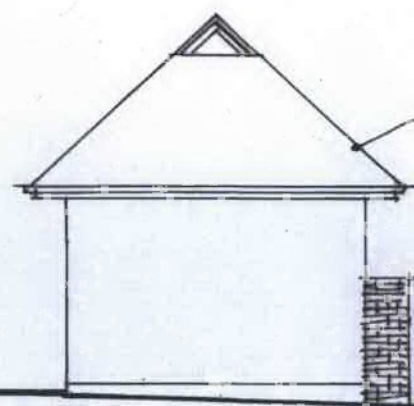


EXISTING BUILDING
OLD PRESSURE
VESSEL

LPG STORAGE
TANK

WOVEN WILLOW
FENCE



DOUBLE STACKED
PV PANELS

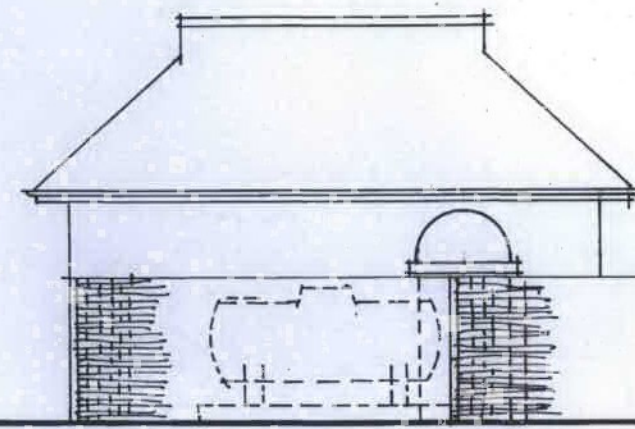


VIEW FROM WEST

VIEW FROM NORTH

RECEIVED
25 JAN 2016
SUPPORT SERVICES

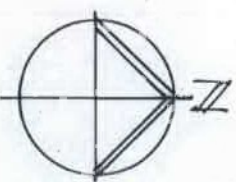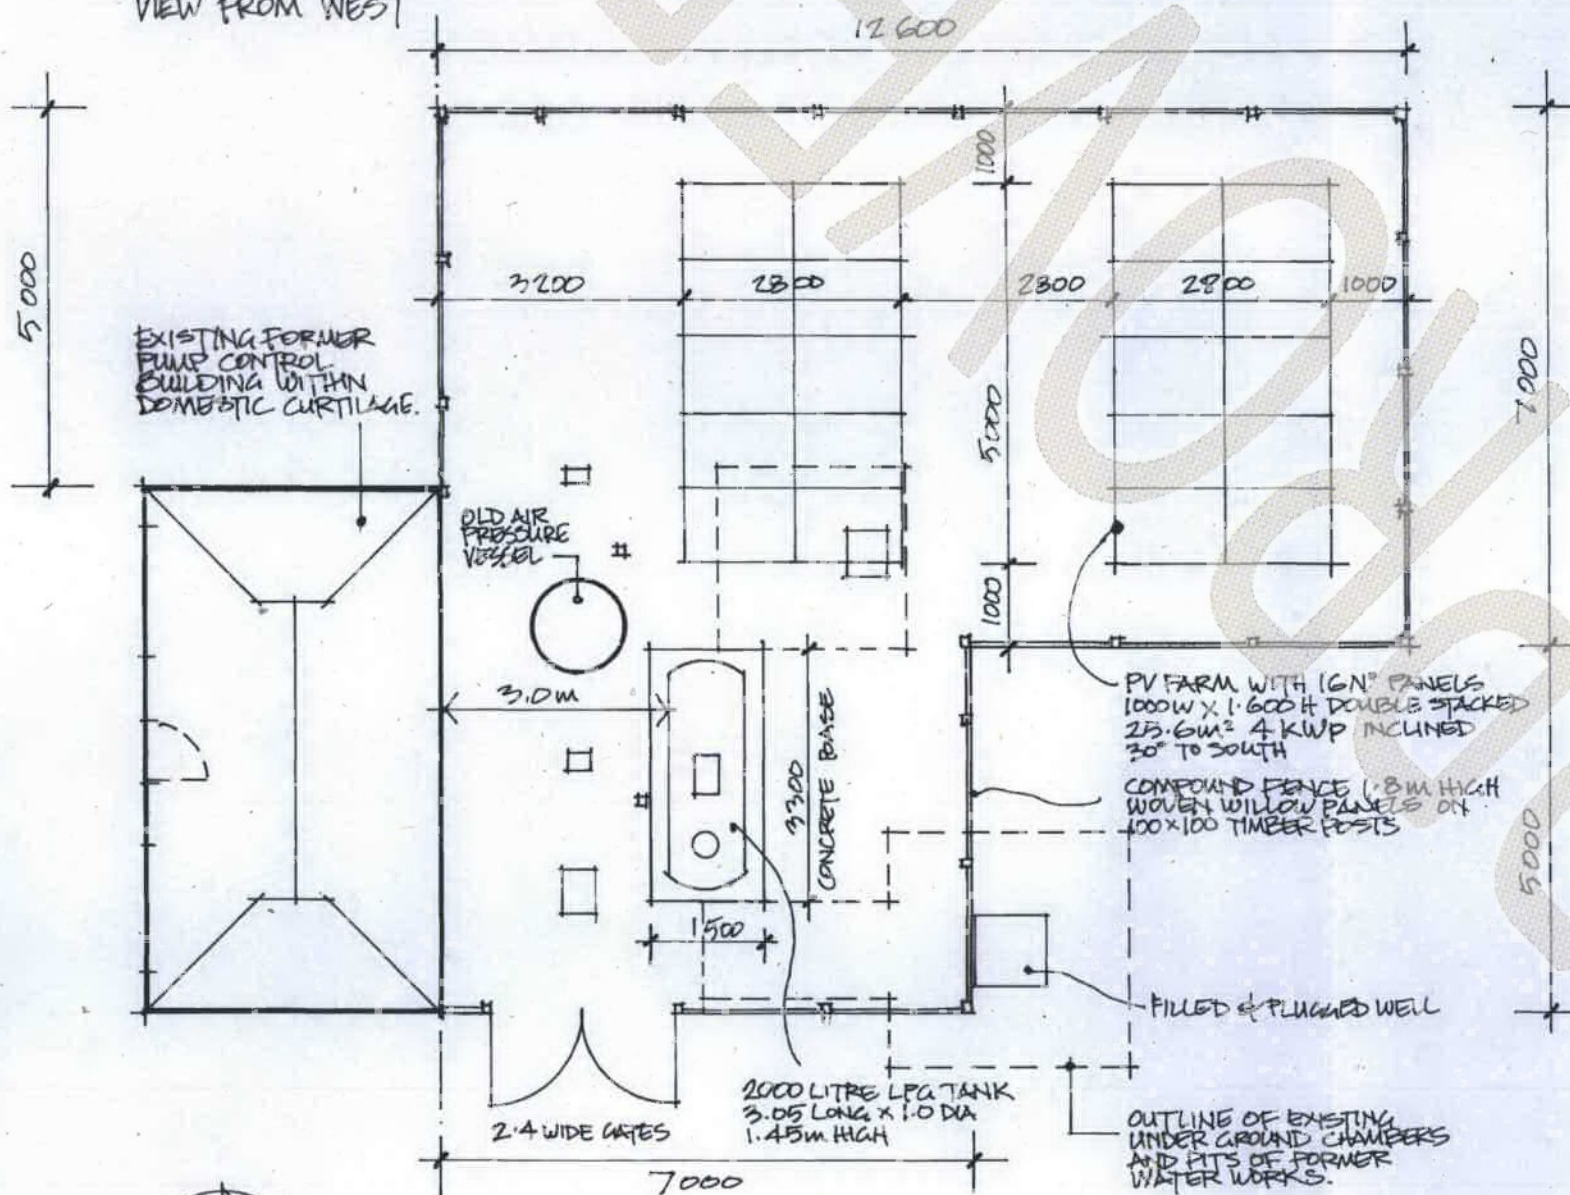

LAYOUT PLAN

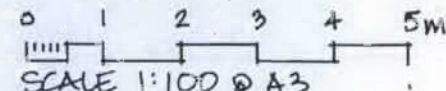

MR & MRS WHITING
PROPOSED GAS STORAGE & SOLAR PANEL COMPOUND
ANCILLARY TO NEW DWELLING AT:
BLATCHES CHASE, EASTWOOD, SS9 5SN
IAN HARRINGTON · WWW.HARCHIDES.CO.UK · 07772 232132

1410 - 309
JANUARY 2016