




BLOCK PLAN  
SCALE 1/500

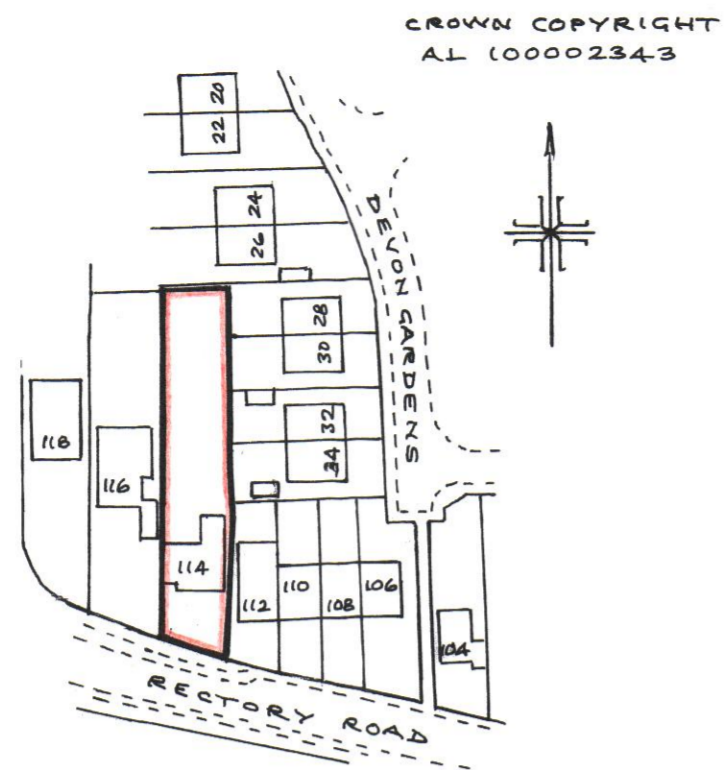


SITE PLAN  
SCALE 1/1250

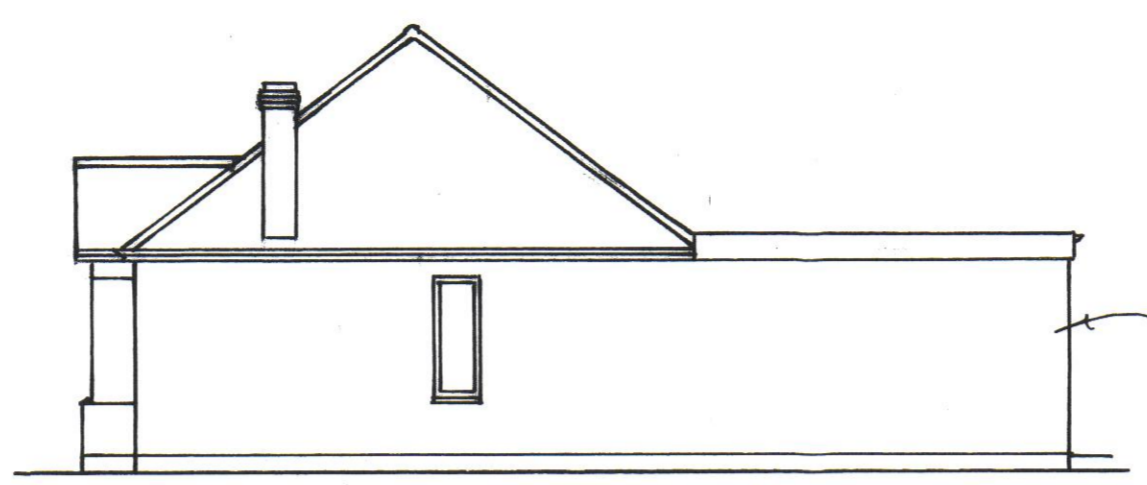


EAST  
ELEVATIONS AS EXISTING

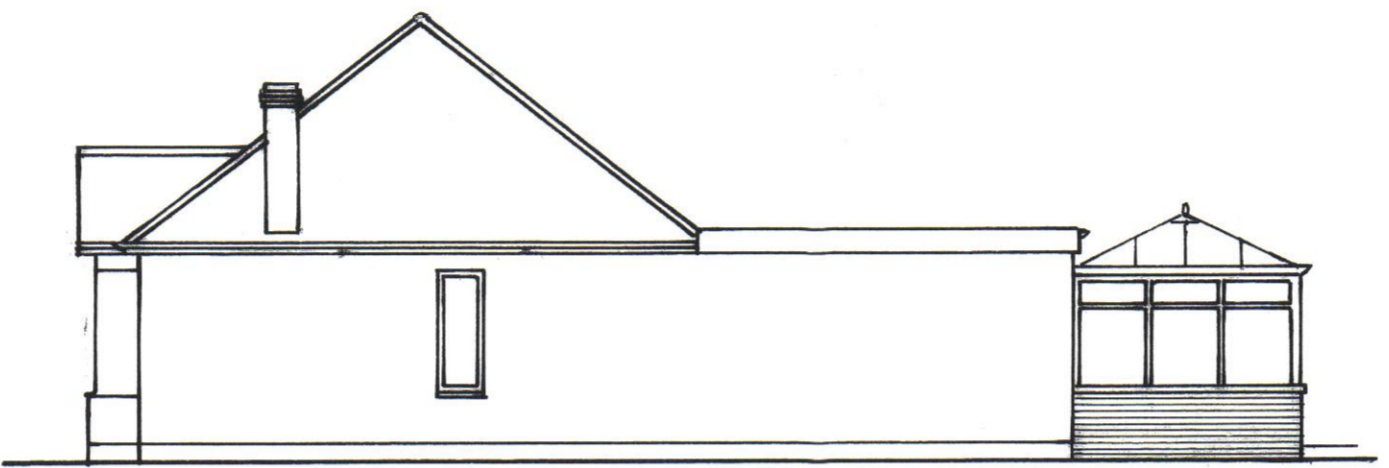


EAST  
ELEVATIONS AS PROPOSED

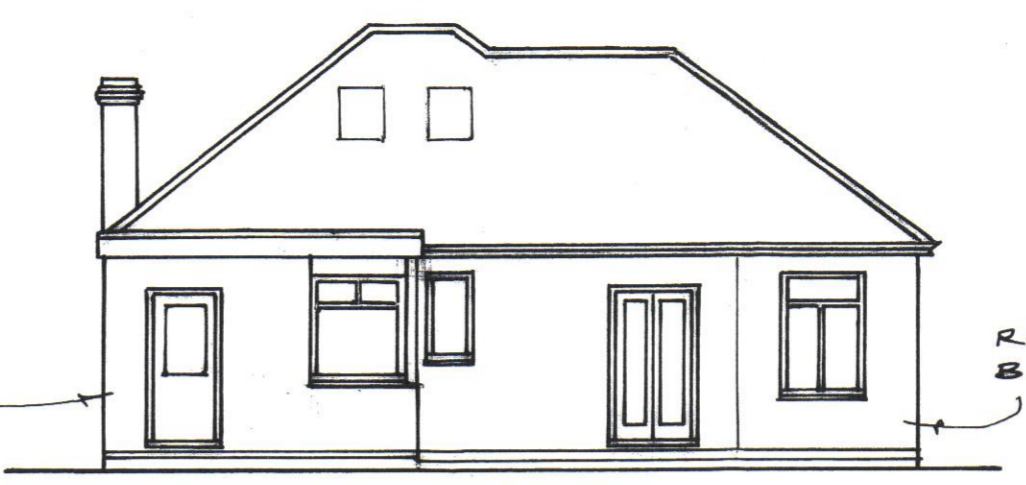


REAR

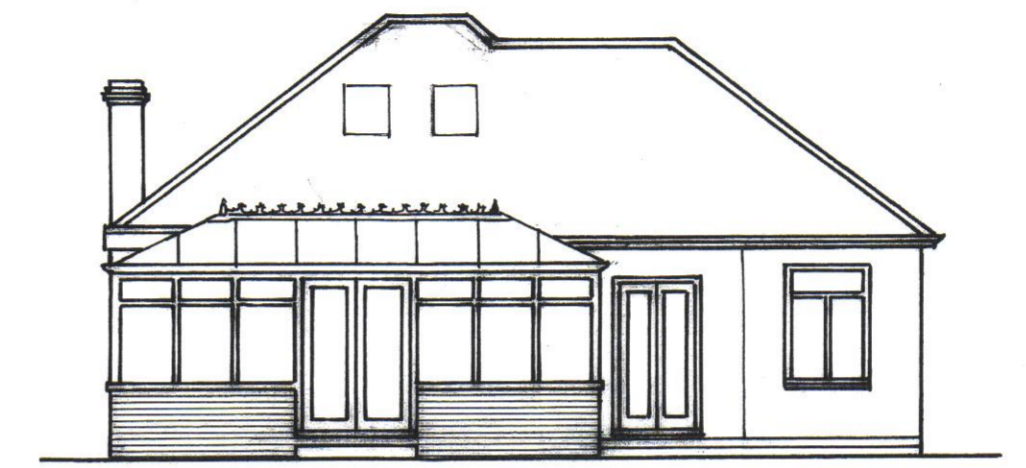

REAR

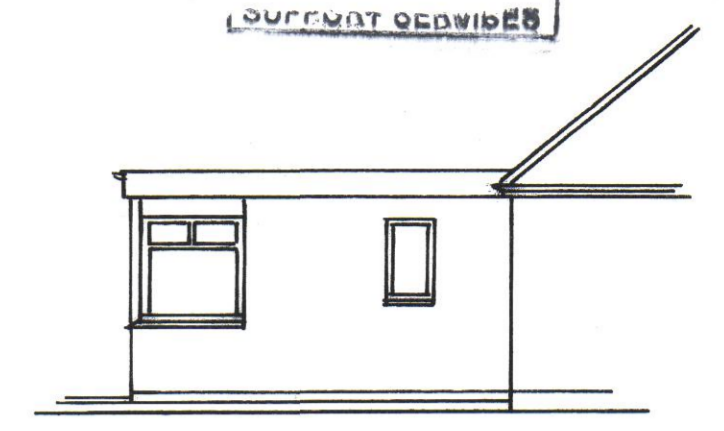

WEST

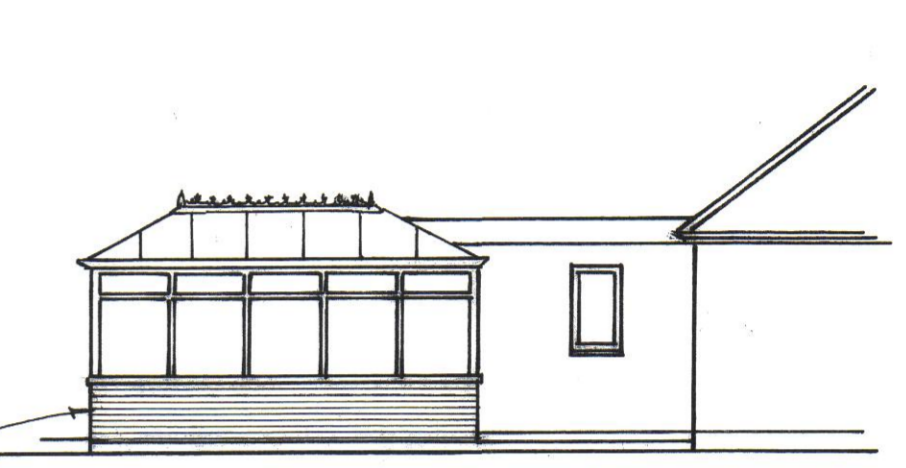


WEST

CREAM  
RENDERING


RED FACING  
BRICKS

RED FACING BRICKS  
TO MATCH EXISTING


RECEIVED  
20 MAY 2016  
SUPPORT SERVICES

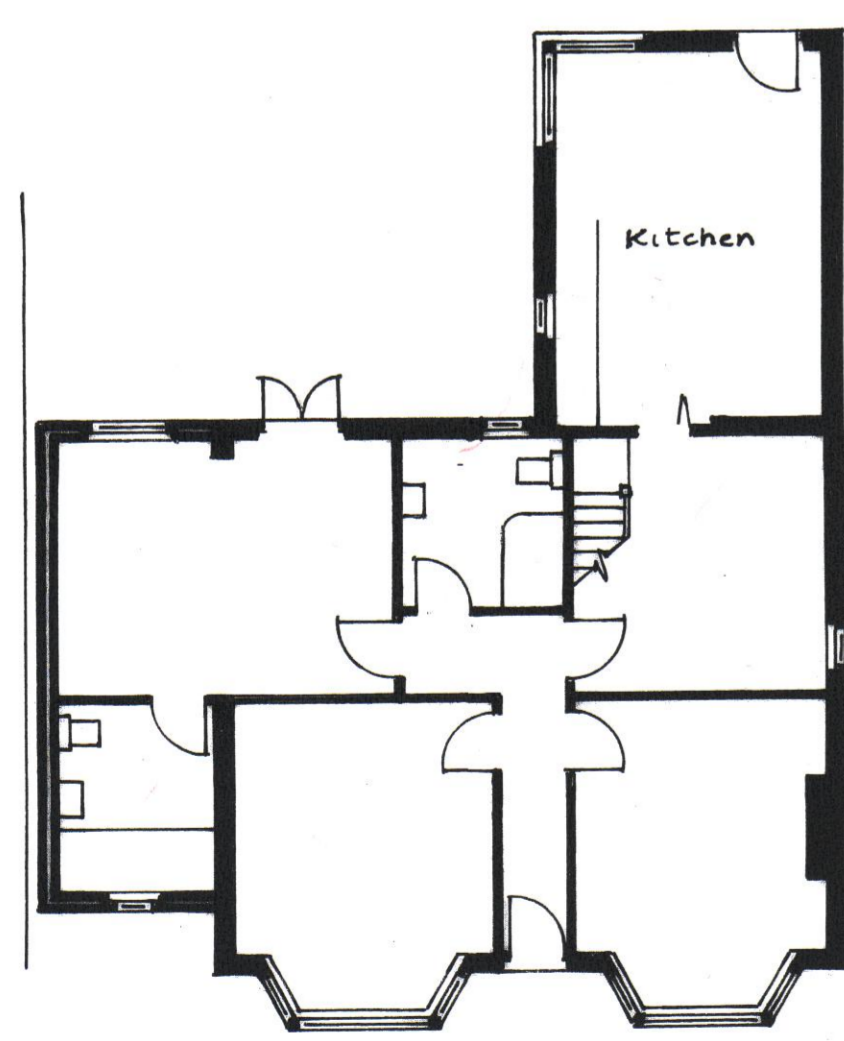


G.F. PLAN AS EXISTING

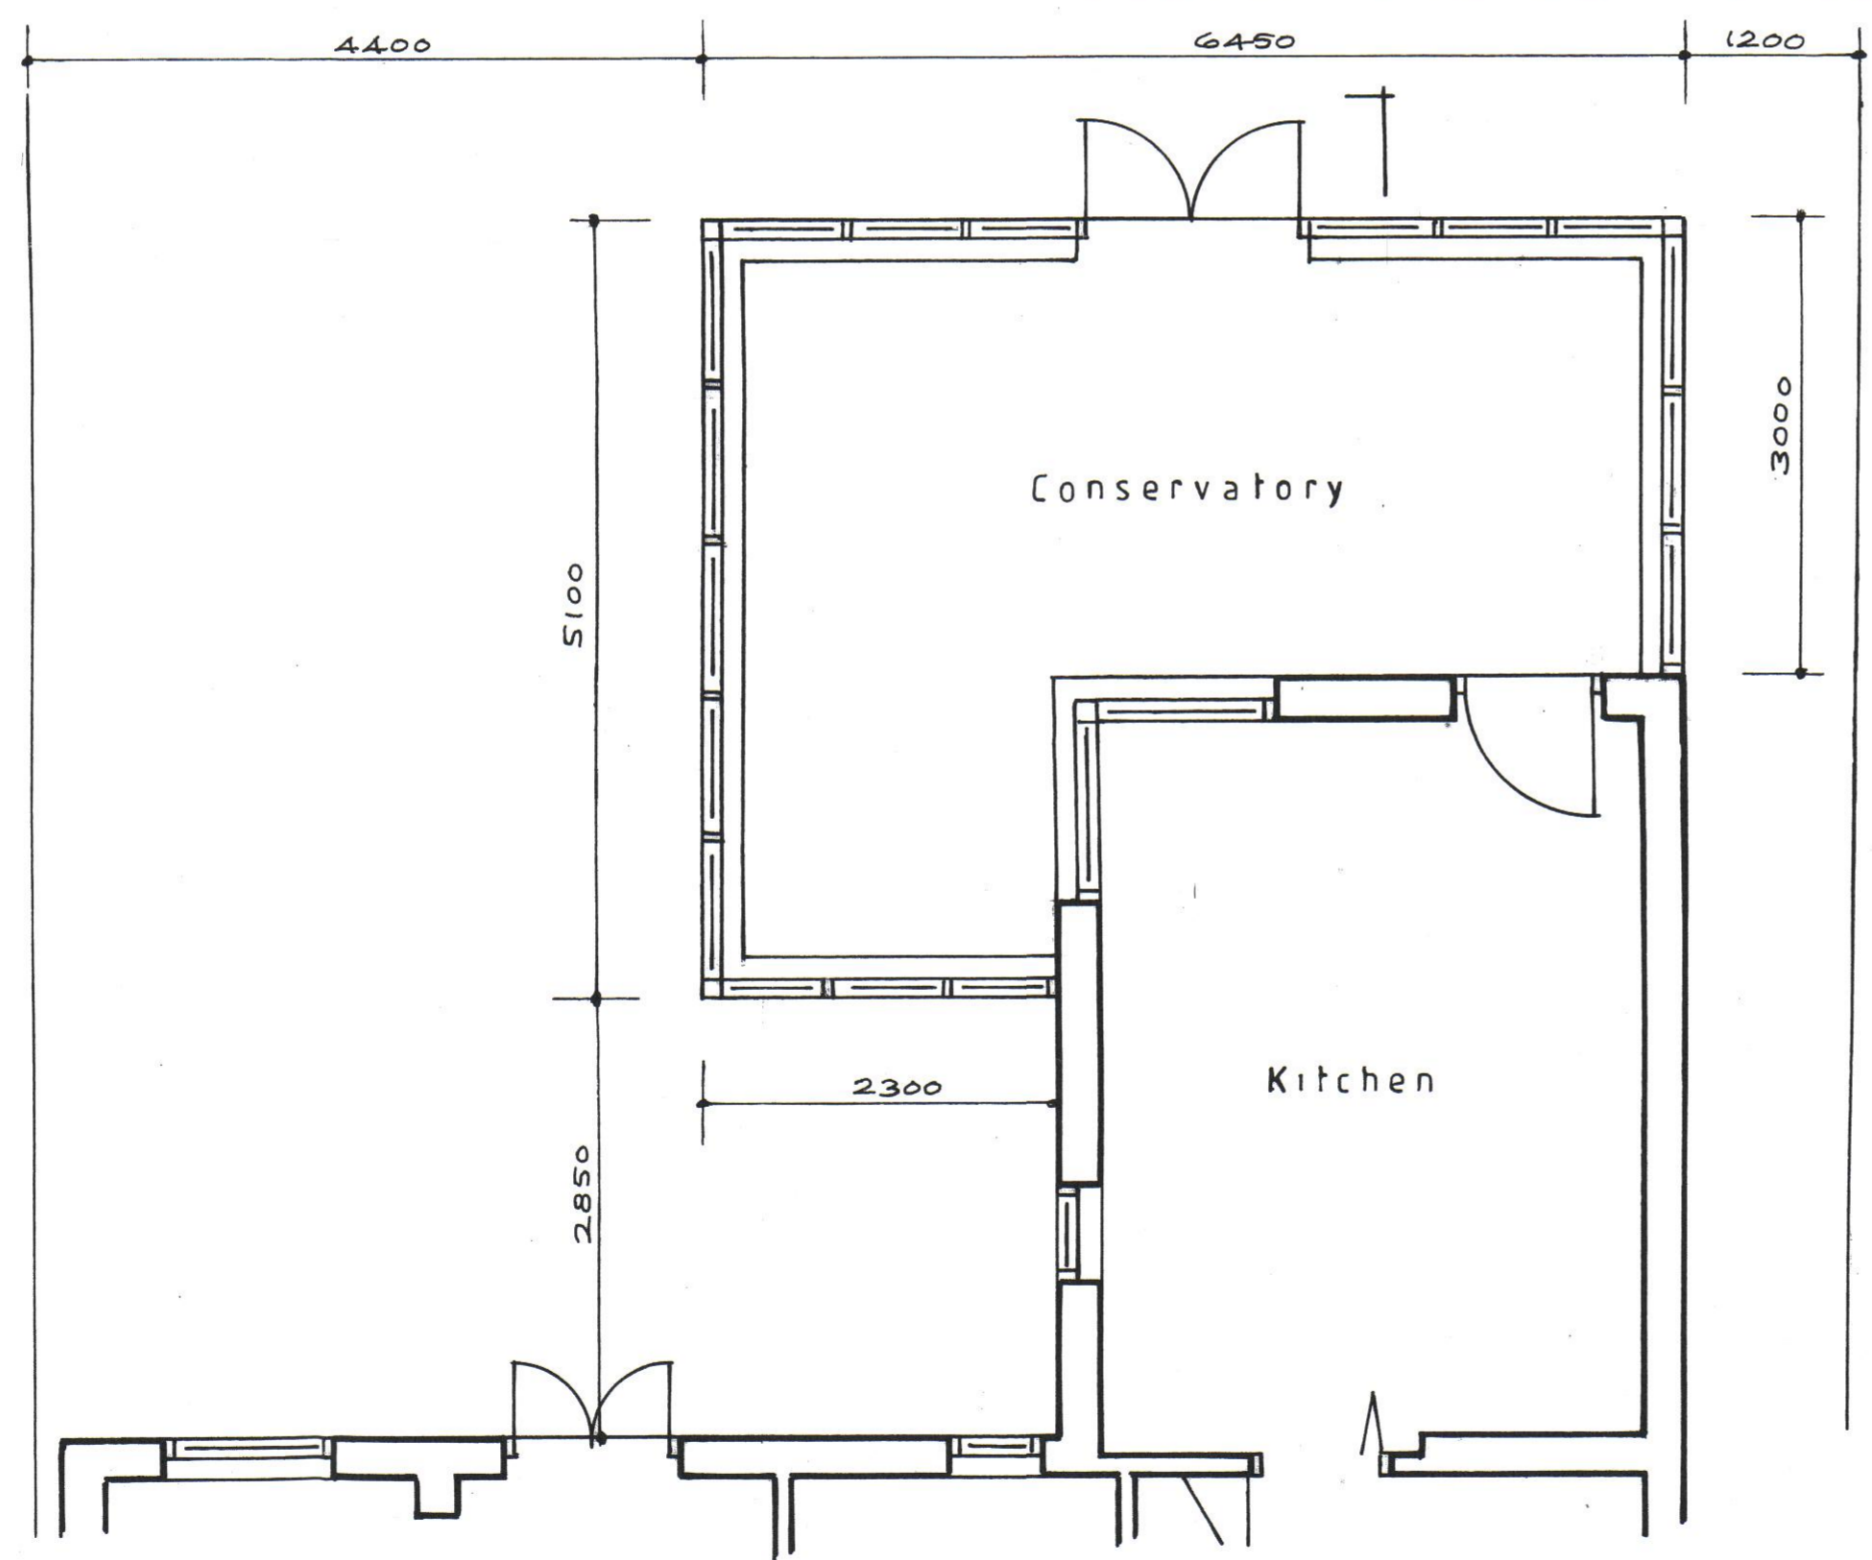

GROUND FLOOR PLAN AS PROPOSED

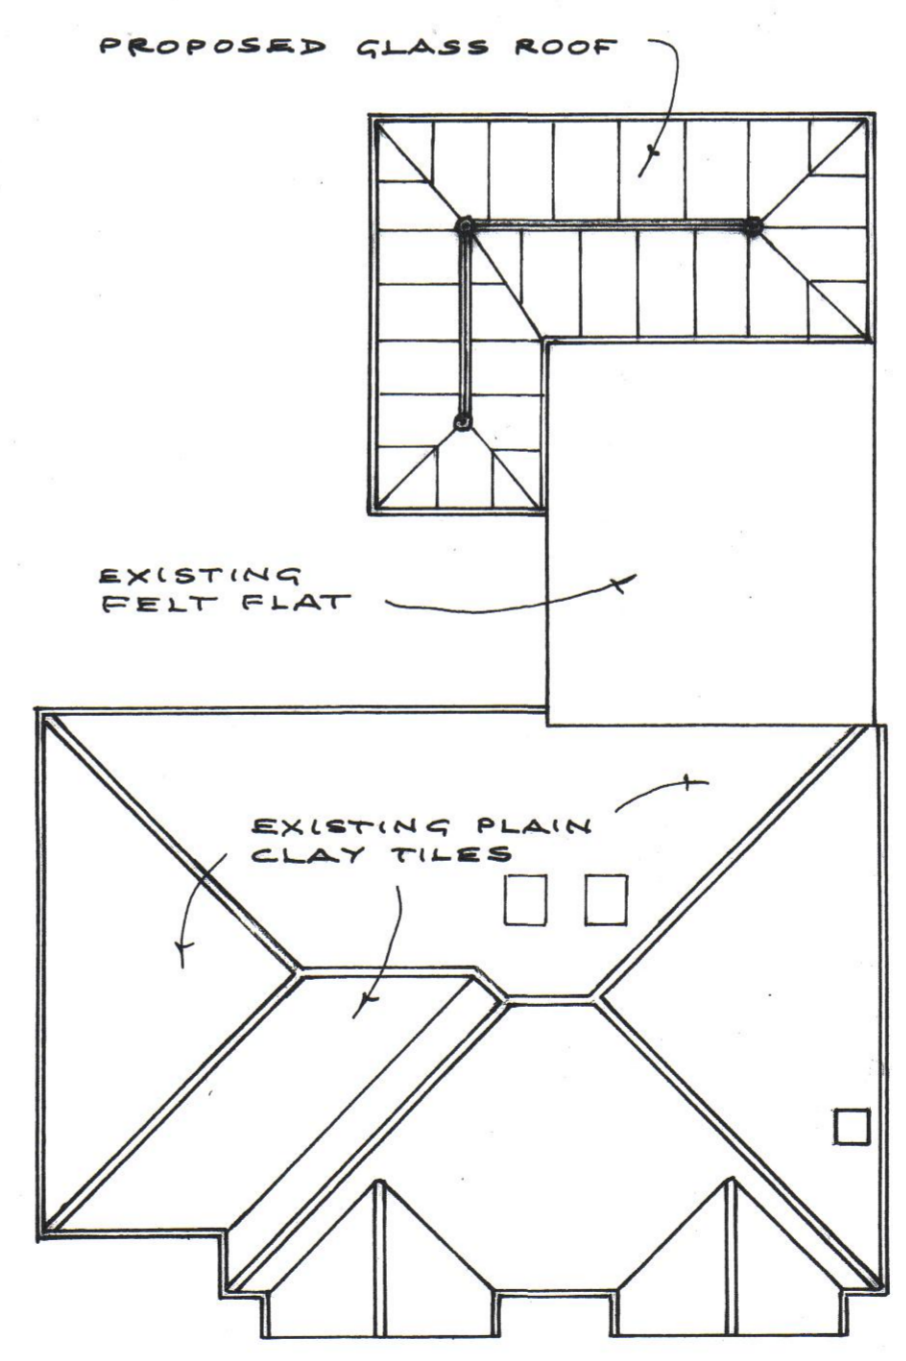

ROOF PLAN

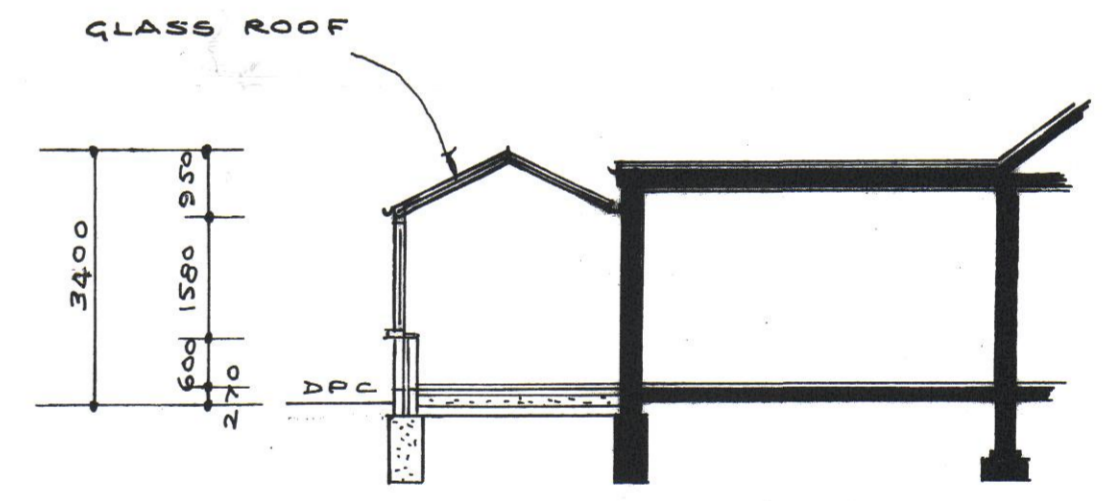

SECTION

DIMENSIONS IN MM UNLESS OTHERWISE STATED  
& TO BE CHECKED BEFORE COMMENCEMENT

SAFETY GLAZING TO BS. 6206: 1981  
TO CRITICAL AREAS

PROPOSED CONSERVATORY  
AT 114 RECTORY ROAD · ROCHFORD · ESSEX SS4 1UG  
FOR: JOANNE KENDALL & KAREN WALTERS

G B SPENCER (PLANS) LTD  
01702 589220  
Merrihaven Rebels Lane  
GREAT WAKERING · ESSEX · SS3 0QE

6840  
Scales 1:50 1:100