


1 TOTEM ELEVATION  
Scale: 1:20

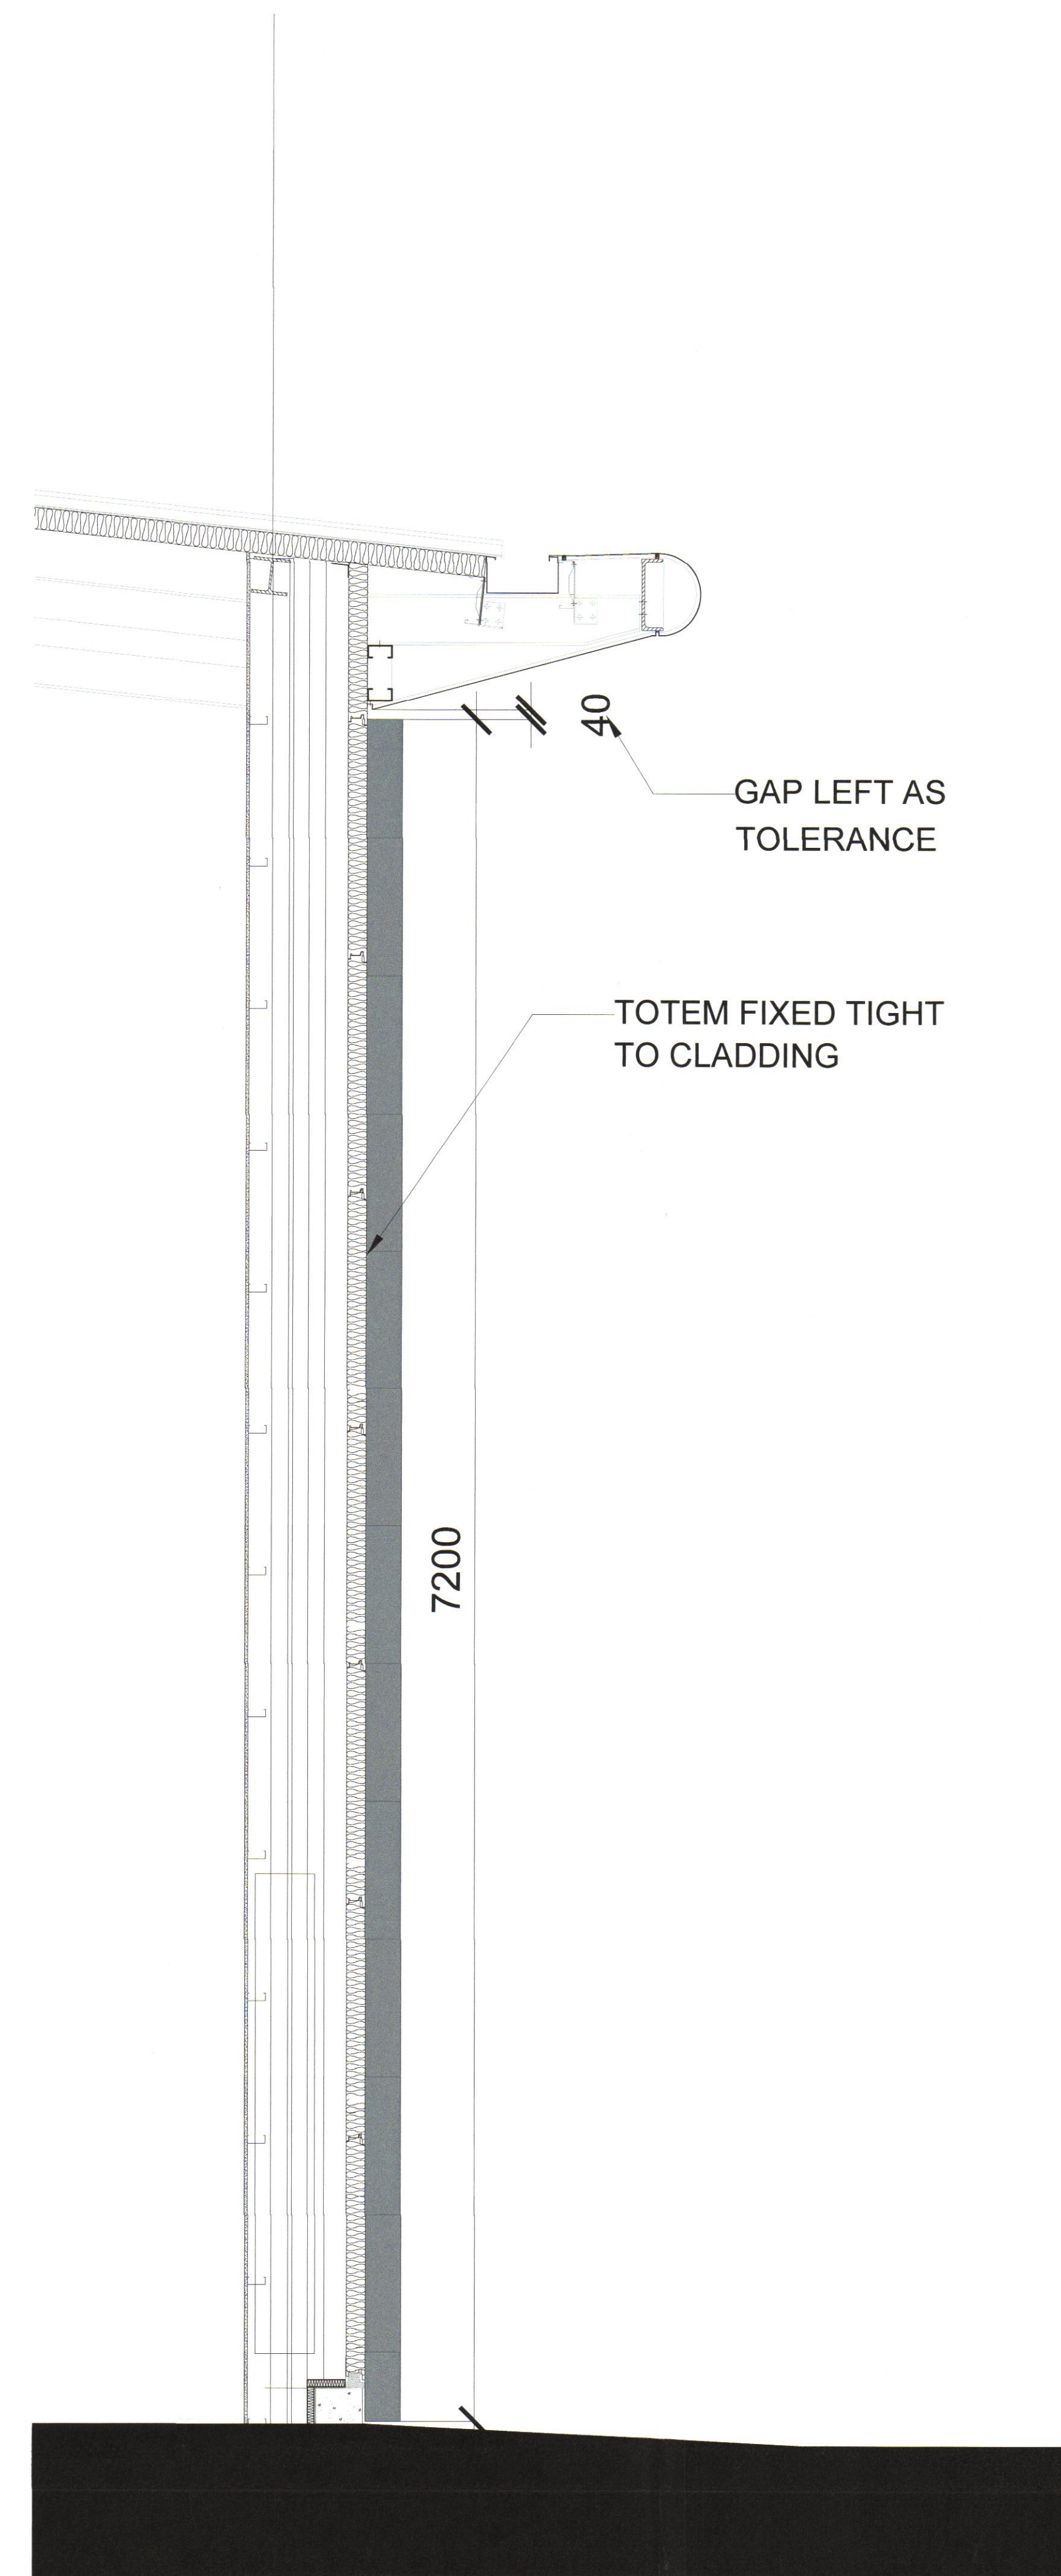

2 TOTEM SECTION  
Scale: 1:20

NOTES

CONTRACTORS MUST VERIFY ALL DIMENSIONS ON SITE BEFORE COMMENCING ANY WORK ON SHOP DRAWINGS

DO NOT SCALE FROM THIS DRAWING

MCBAINS COOPER CONSULTING LTD COPYRIGHT

BIM TRANSMITTAL DISCLAIMER

MCBAINS COOPER CONSULTING LTD. MAKES NO EXPRESS OR IMPLIED WARRANTIES WITH RESPECT TO THE CHARACTER, FUNCTION, OR CAPABILITIES OF THE DATA (INCLUDING OF 3RD PARTY DATA INCORPORATED WITHIN), OR THE SUITABILITY OF THE DATA FOR ANY PARTICULAR PURPOSE BEYOND THOSE ORIGINALLY INTENDED BY MCBAINS COOPER CONSULTING LTD. PLEASE REFER TO OUR STANDARD TERMS AND CONDITIONS FOR FURTHER DETAILS.

2 - MAY 2017

DEALER AUTHORISATION:

PRINT NAME:.....

SIGNED:.....DATE:.....

A	TOTEM UPDATE	14.12.15	JC
REV	AMENDMENT	DATE	CHKD

DRAFT

MCBAINS COOPER

MCBAINS COOPER CONSULTING LTD.  
120 OLD BROAD STREET LONDON EC2N 1AR  
TELEPHONE: 020 7786 7900 FACSIMILE: 020 7786 7999

CLIENT

CITROËN

PROJECT

TOOMEY CITROEN  
ROCHFORD, ESSEX

DRAWING TITLE

EXTERIOR DS TOTEM DETAIL

ARCHITECTURE

SCALE 1:20 @ A1 DRAWN BY MB CHECKED JC DATE NOV.'15

DRAWING NUMBER AR58233-400 REVISION A