


RECEIVED  
26 JUL 2017  
SUPPORT SERVICES

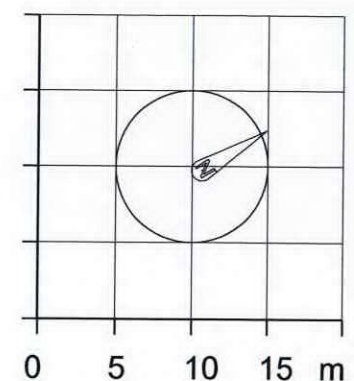

Revision

Project Title  
Brandy Hole Yacht Club  
Kingsmans Road Rd  
Hullbridge Essex SS5 6QB

Drawing Title

Proposed Landscape Plan

Client  
Leo Knifton

Scale  
1:500@A3

Date  
May 2017

Drg. No.  
0458\_00\_021


Notes

All dimensions must be checked and NEO Architects are to be informed of any discrepancies prior to construction. This drawing and any of the details therein remain the copyright of NEO Architects.

NEO Architects  
Thornacre  
173 Barnet Road  
Barnet  
EN5 3JZ

Phone +44 (0) 20 36738052  
Mobile 07802 237666

michael@neoarchitects.co.uk

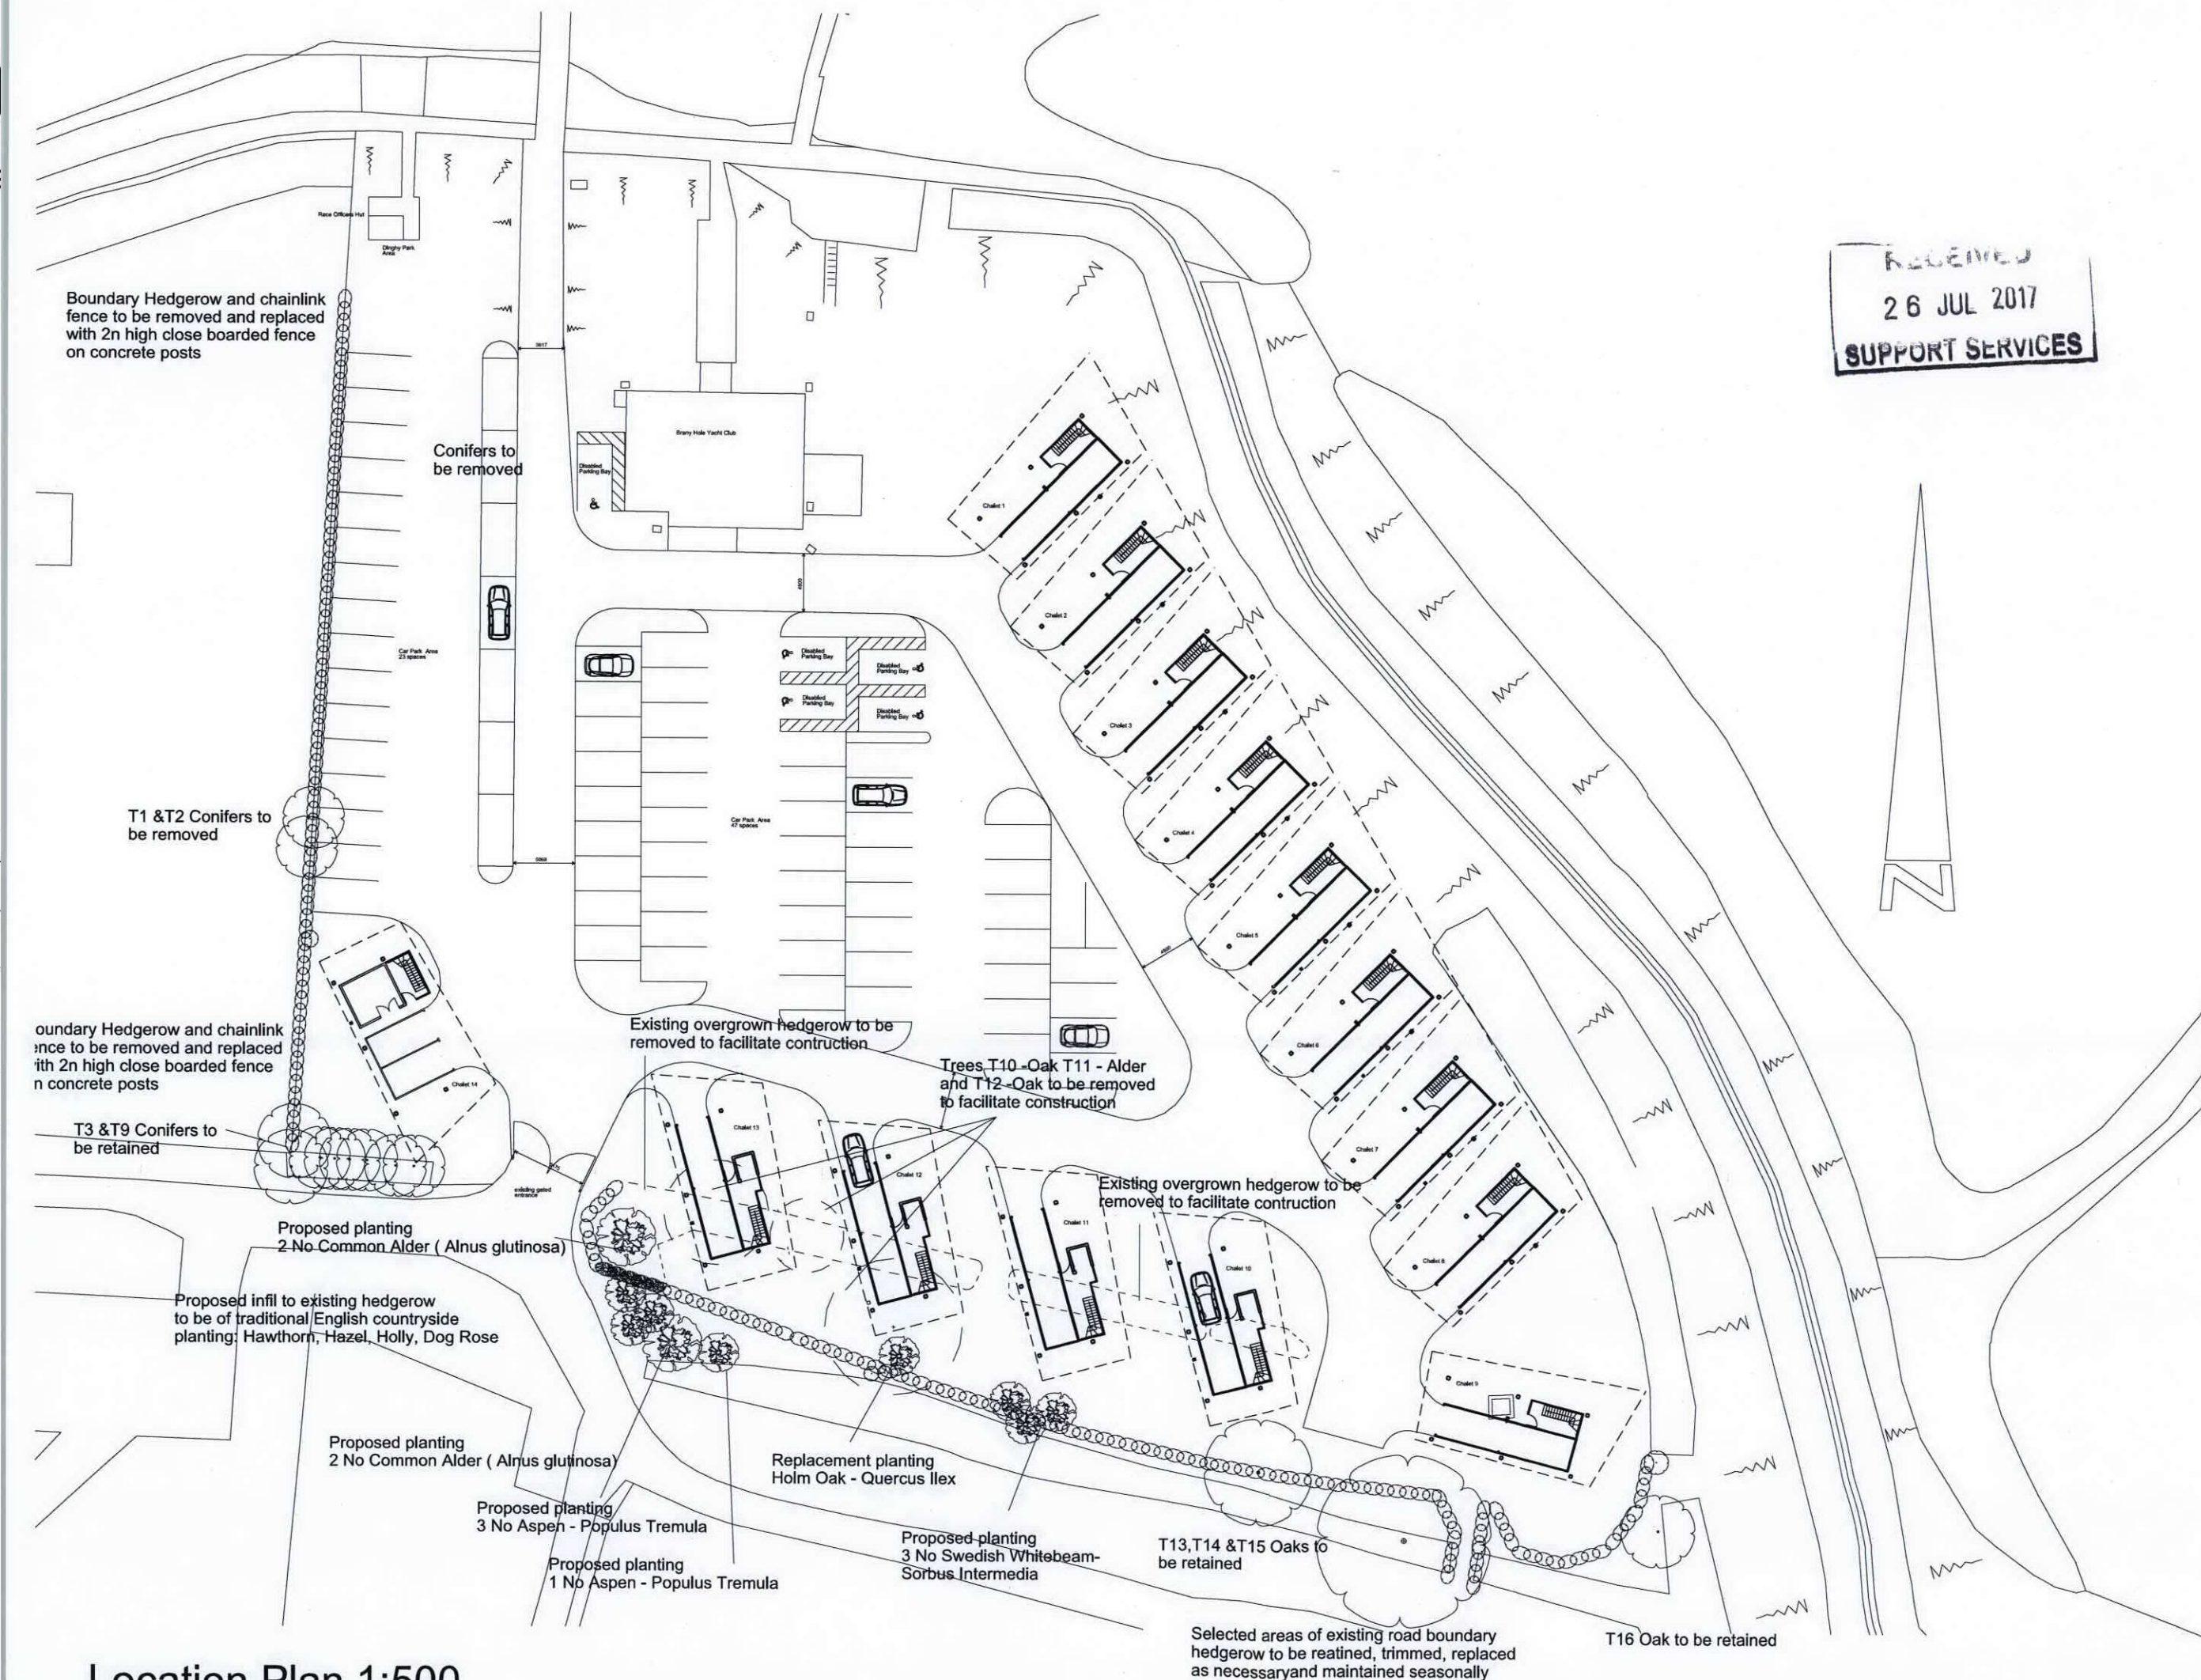

Location Plan 1:500