
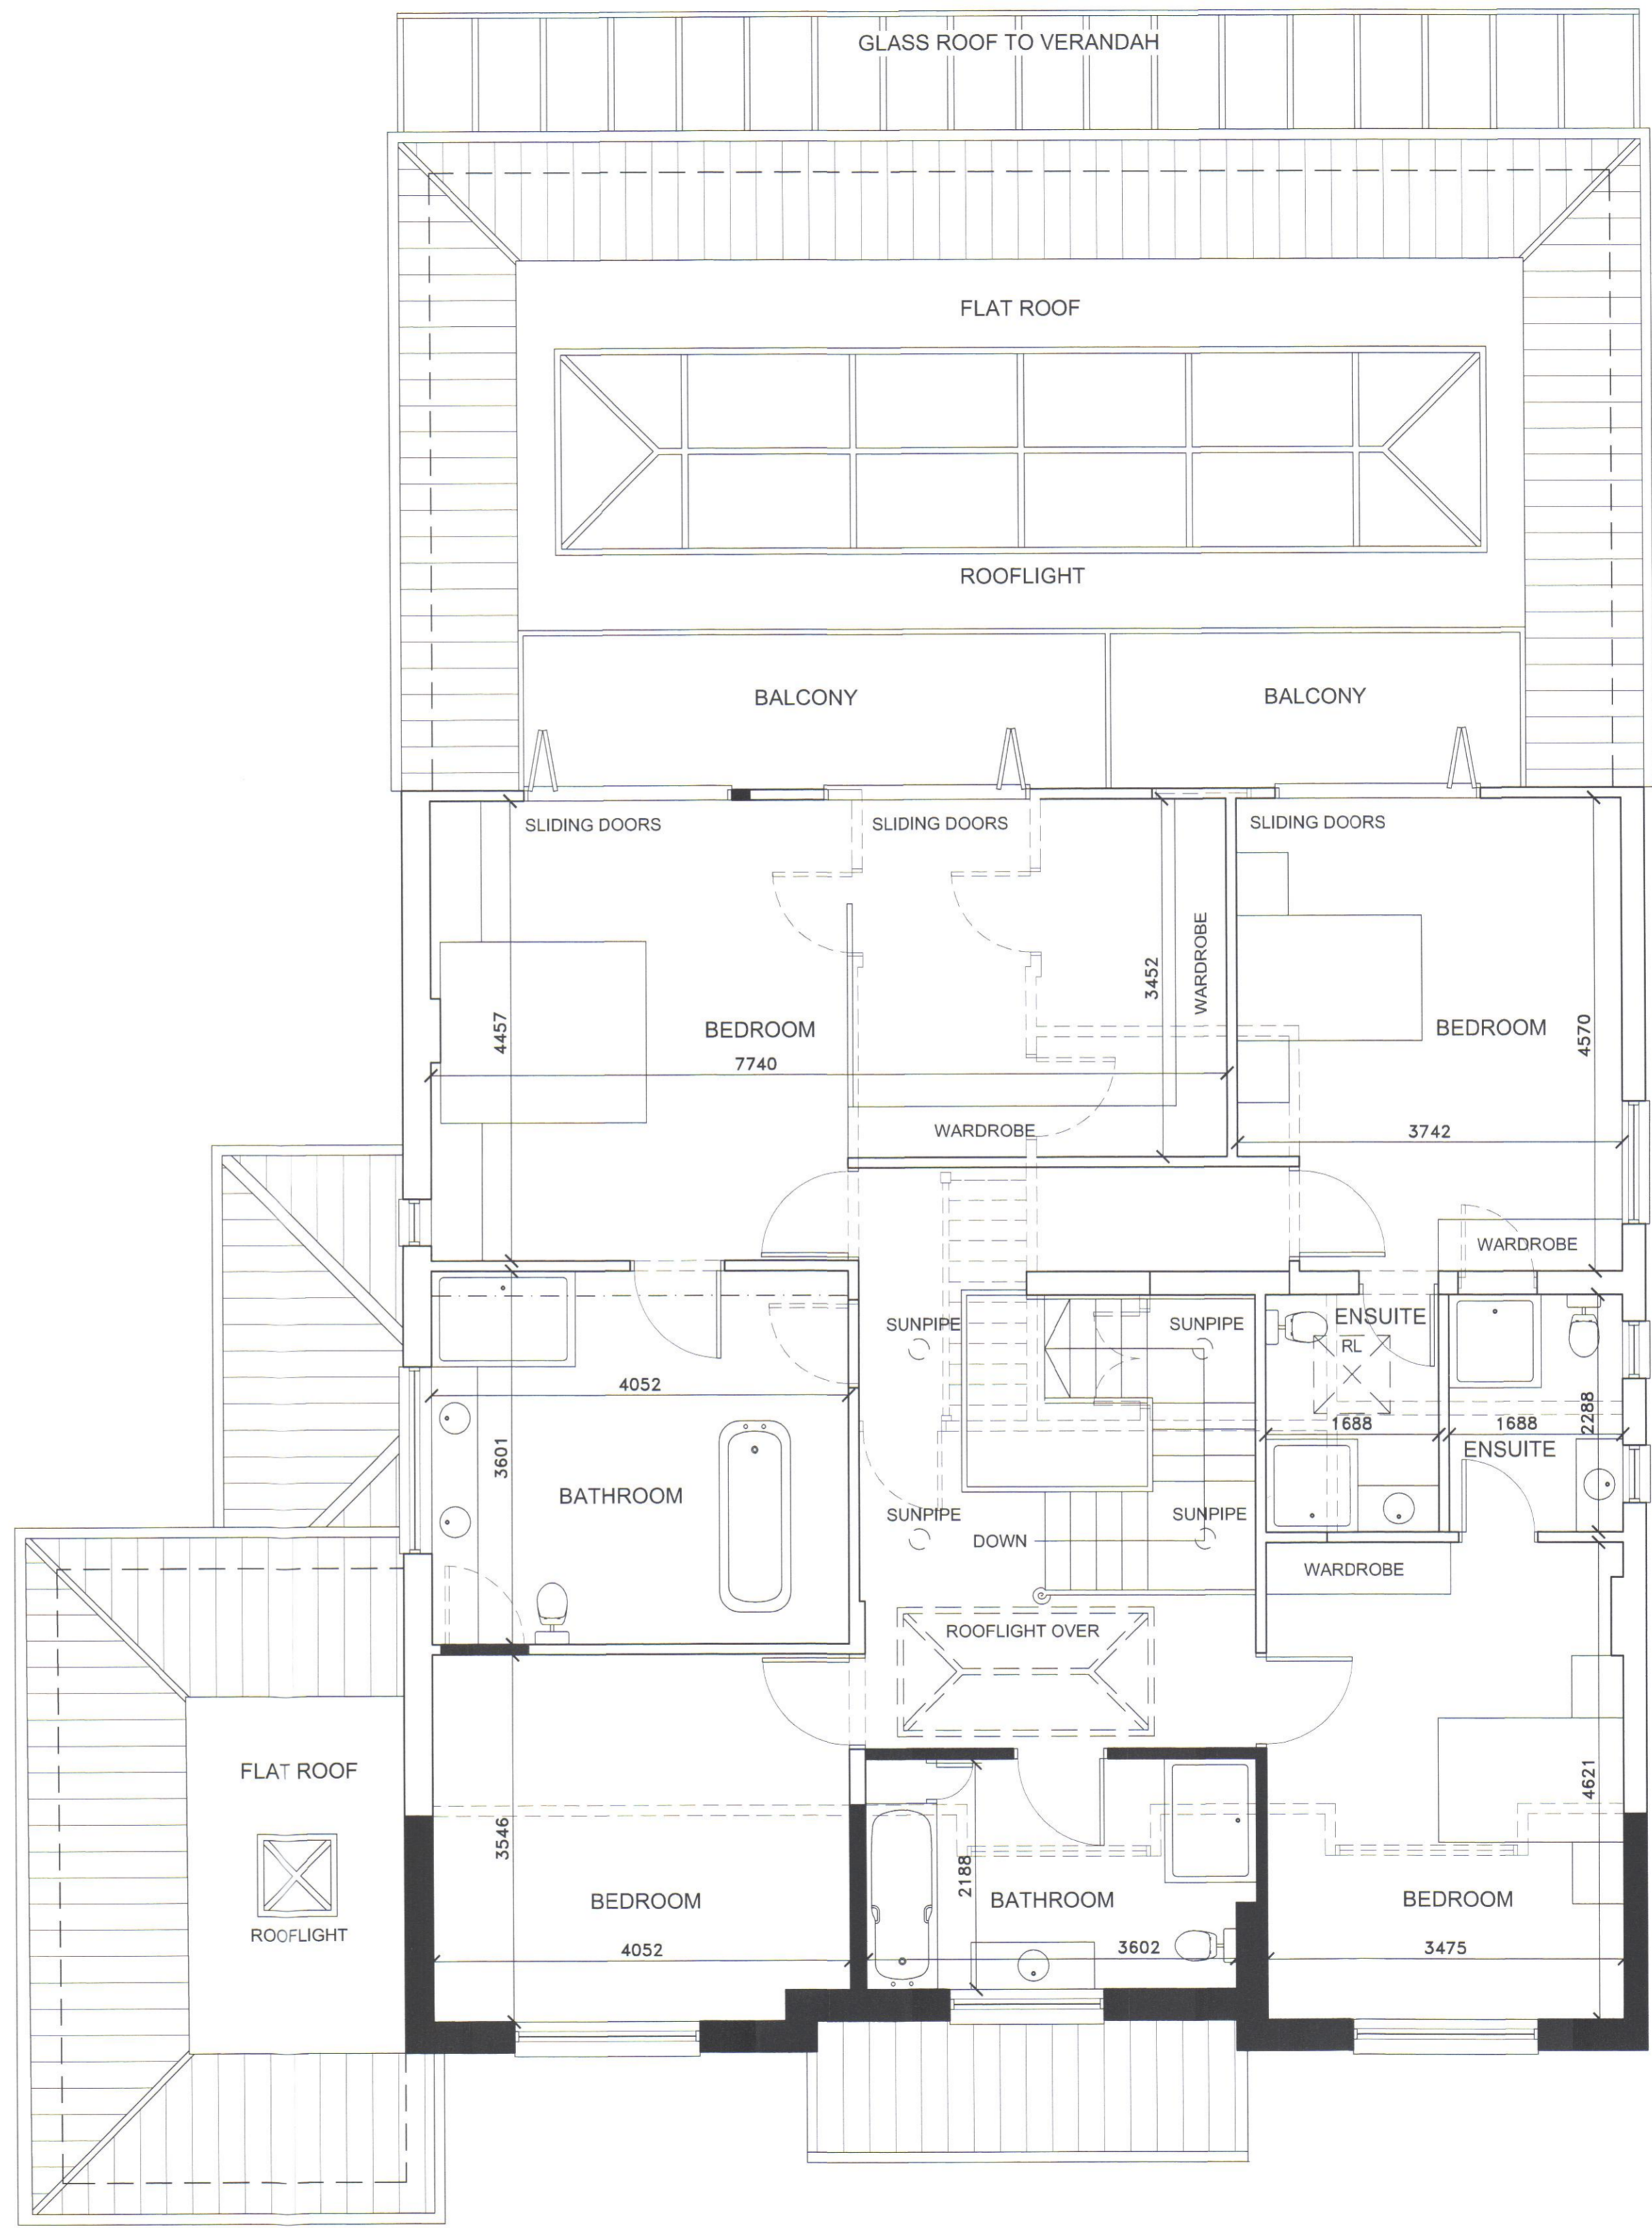
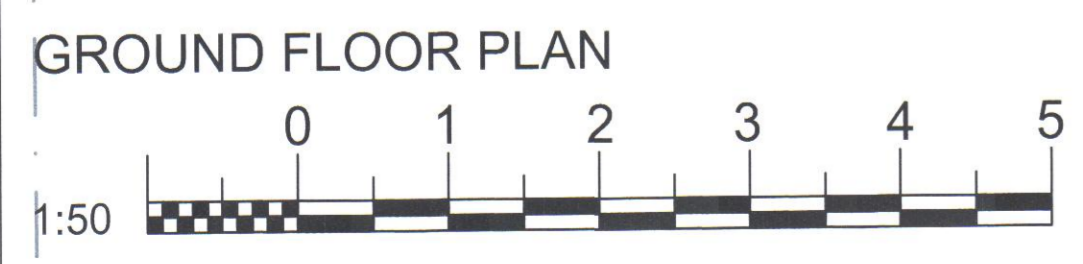


17/11/2017

20 FEB 2018

This drawing should not be interrogated or scaled - work to given dimensions only.
 This drawing must not be copied or reproduced without prior written consent.
 The drawing shall be read in strict accordance with all relevant specialists and engineers drawings together with their specifications.
 The contractor must check all dimensions on site.
 The Contractor, before commencing work on site, must clarify with that the drawing he is working to is the "approved working drawing".
 The main contractor shall be responsible for the stability of existing structures and earthworks on the site and adjoining sites and shall take all necessary precautions to safeguard the structures.
 All excavations to be approved by the engineer and local authority prior to placing of any concrete.
 All trades and materials to comply with the latest B.S. and C.P. standards and local authority approvals as work is completed. All construction to conform with the latest Building Regulations and N.H.B.C requirements.
 All electrical, water and gas installations to conform to appropriate regulations and standards of Boards.

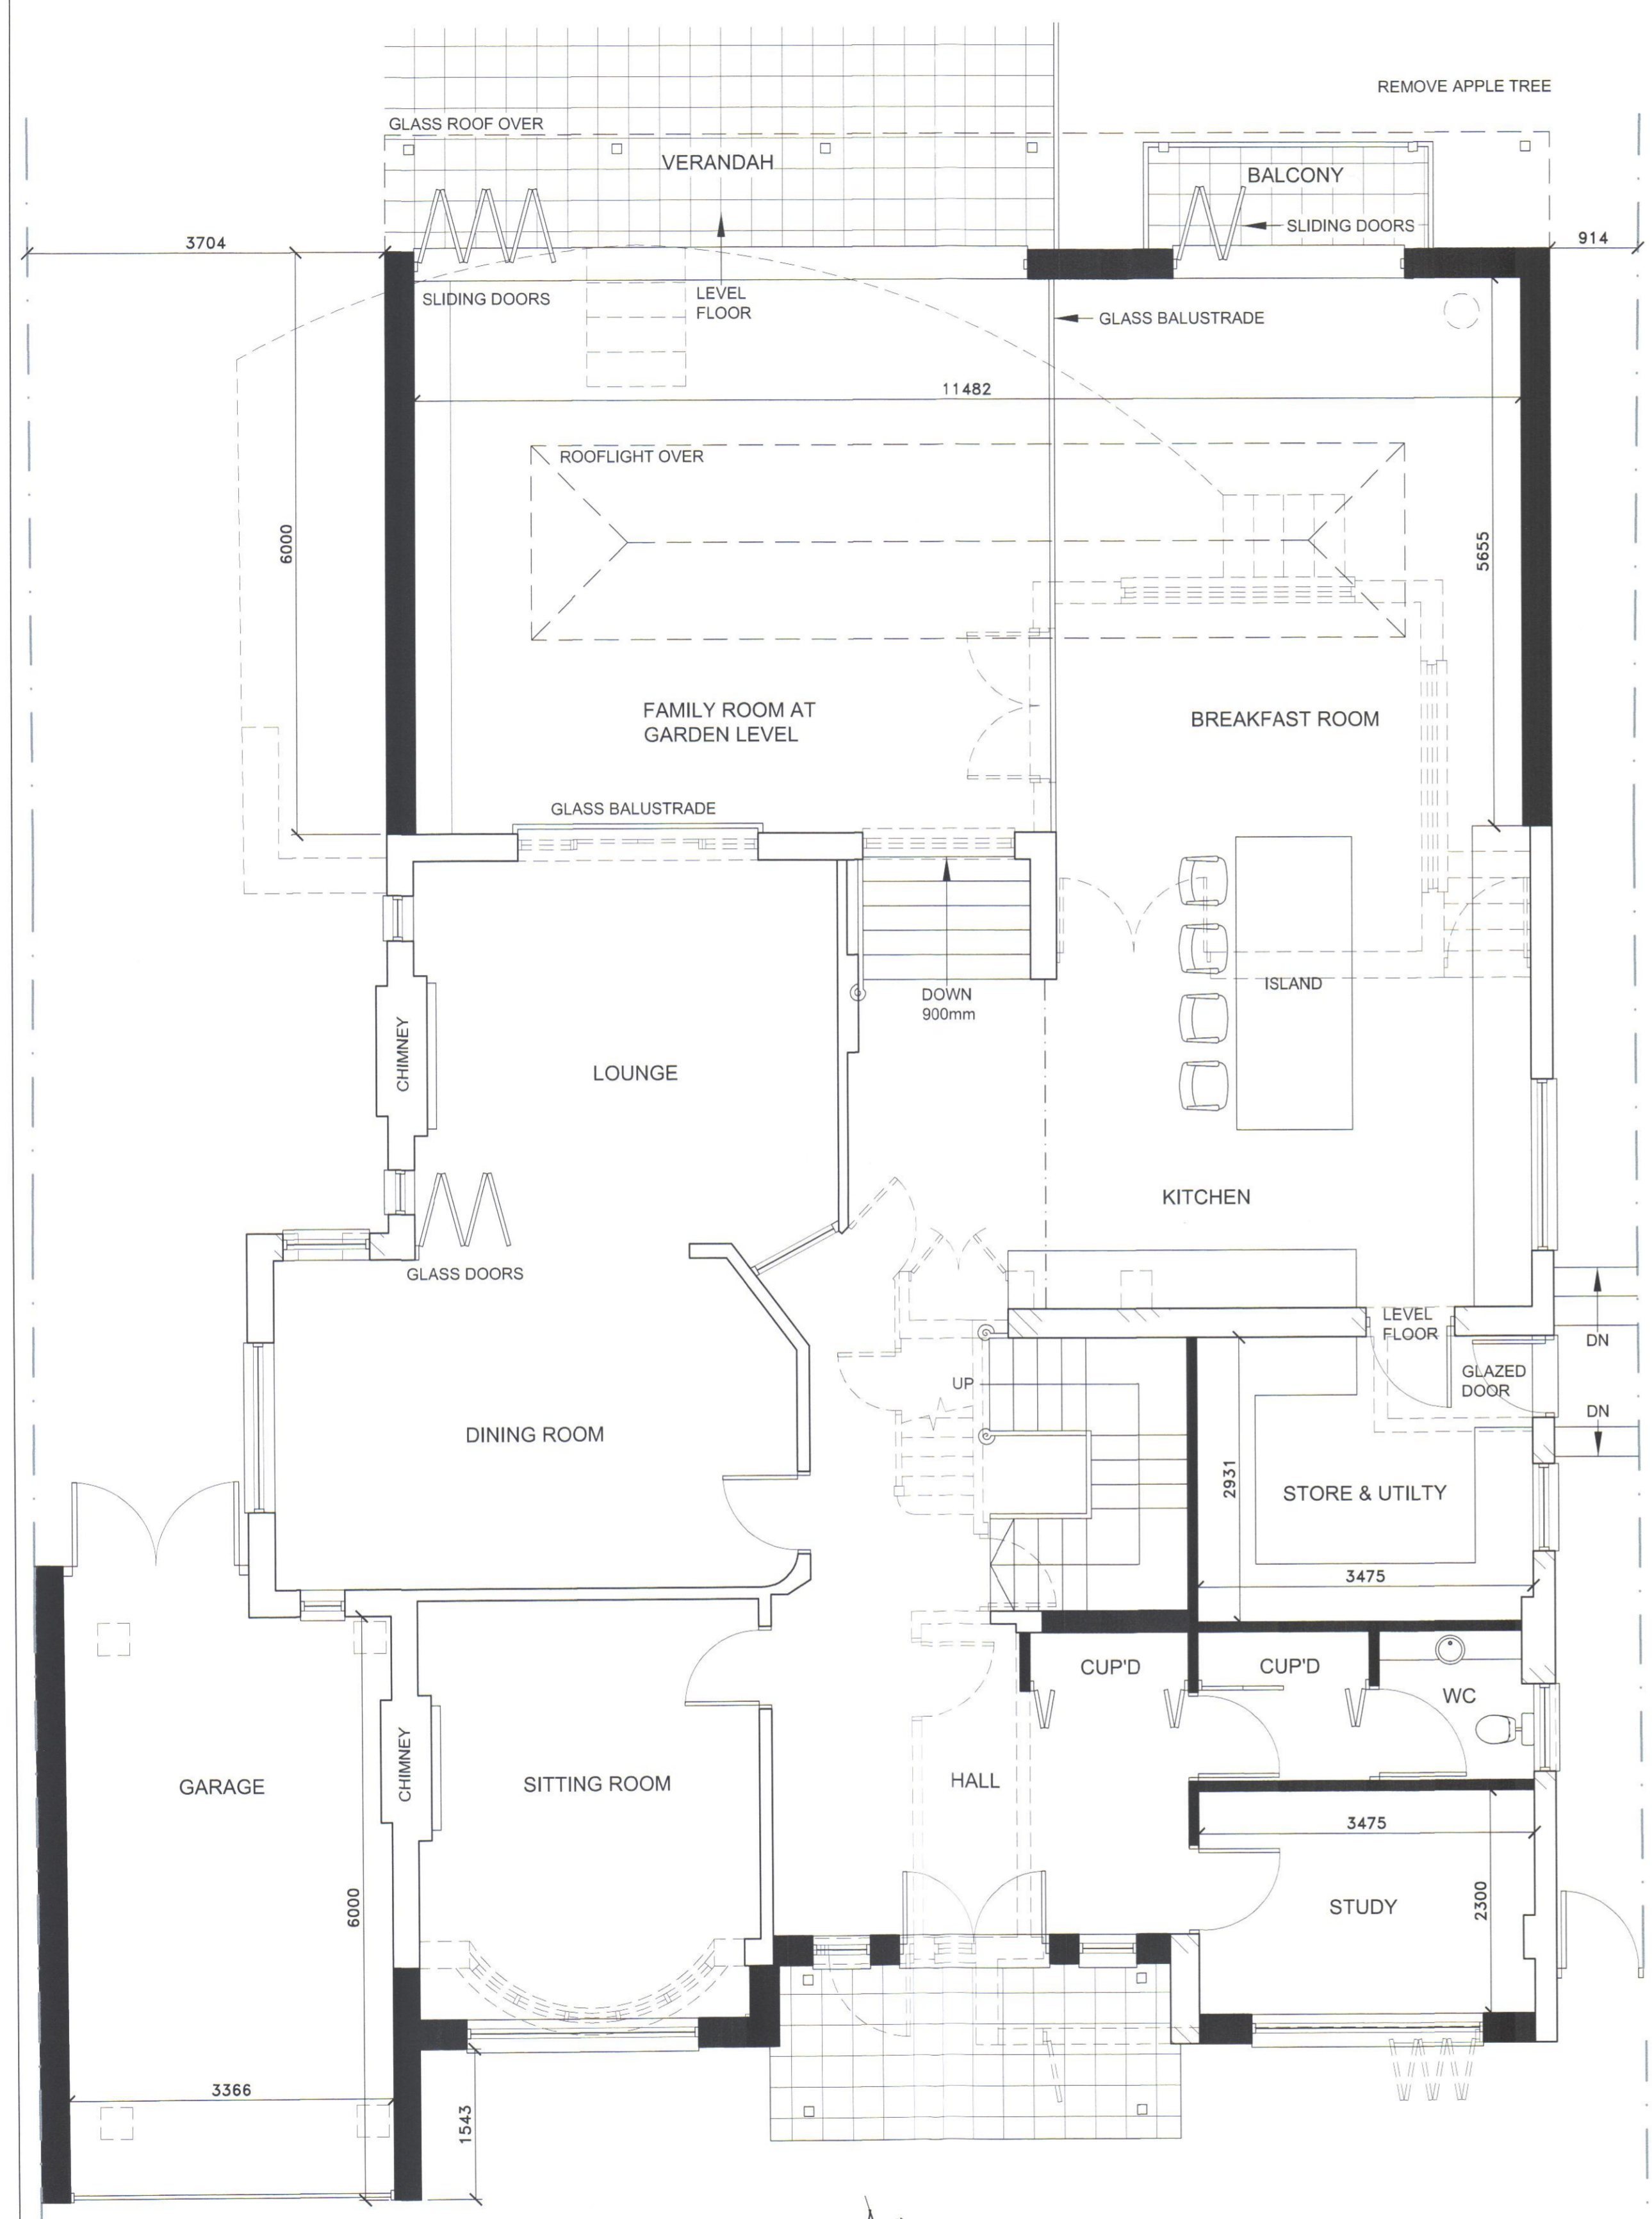

REV	DESCRIPTION	DATE
B	ROOF LAYOUT AMENDED	06-02-18
A	GENERAL ALTERATIONS	08-11-17

CLIENT
MR & MRS ELLUL

JOB TITLE
PROPOSED EXTENSIONS & ALTERATIONS
29 WESTERN ROAD
RAYLEIGH
ESSEX
SS6 7AY



29 QUEENS ROAD, LEIGH ON SEA, ESSEX, SS9 1AZ
Tel : 01702 475095 Mobile: 07885 638467

SCALE	1:50 & 1:100 @ A1
DRAWN	JAL
DATE	OCT '17

AS2201 03B

PROPOSED PLANS AND ELEVATIONS