




1 Cladding to Masonry Abutment Detail
1 : 5

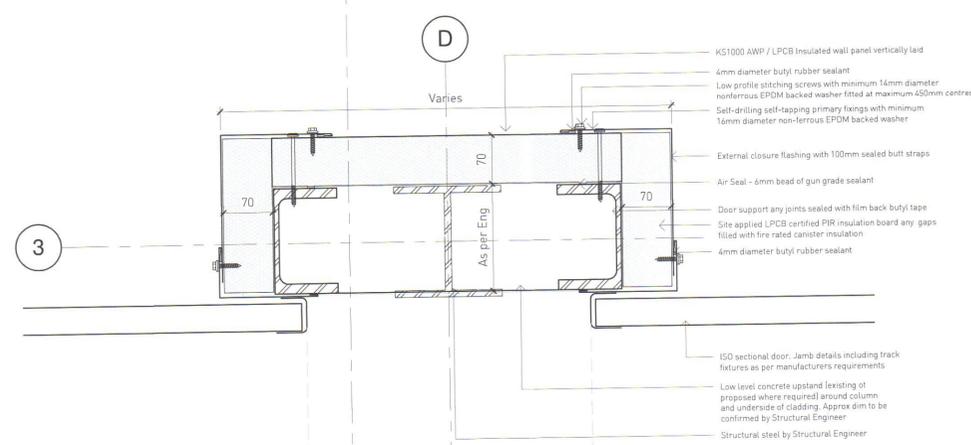


2 Sectional Door Jamb Detail
1 : 5

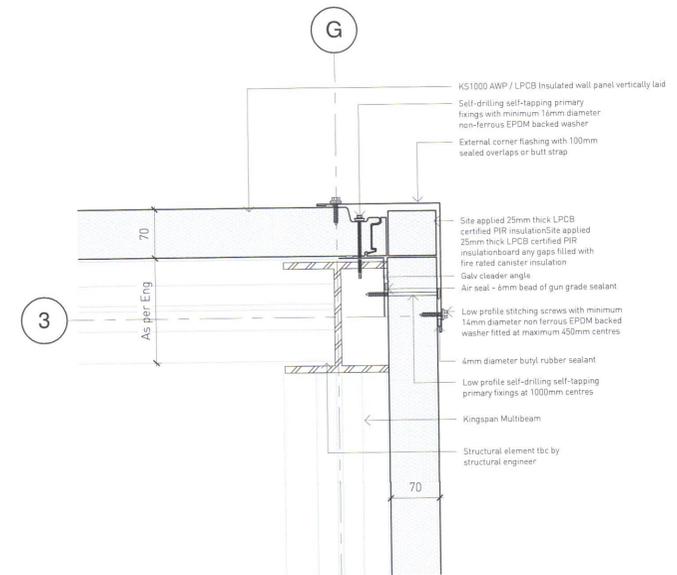


3 Cladding Corner Detail
1 : 5

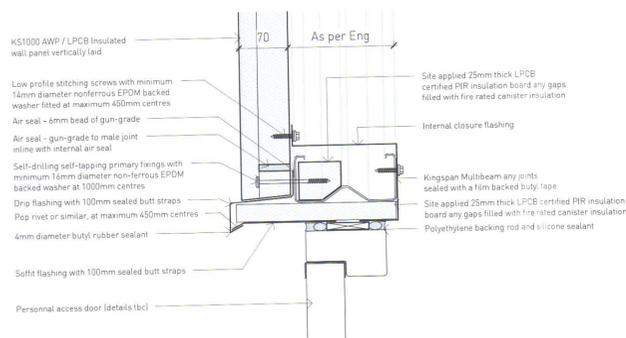

4 Personnal Access Door Head Detail
1 : 5

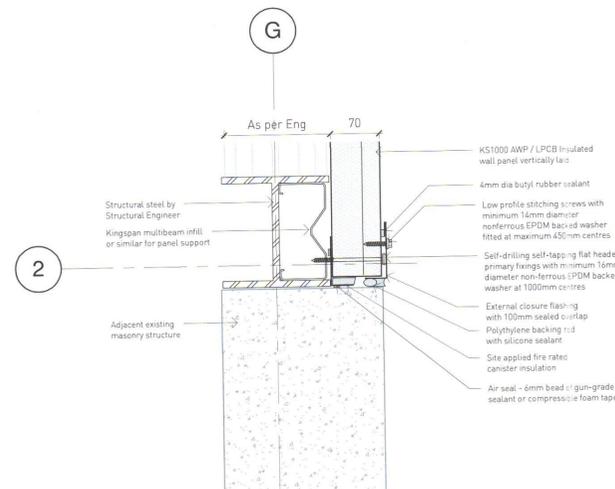

5 Cladding to Concrete masonry Abutment Detail
1 : 5

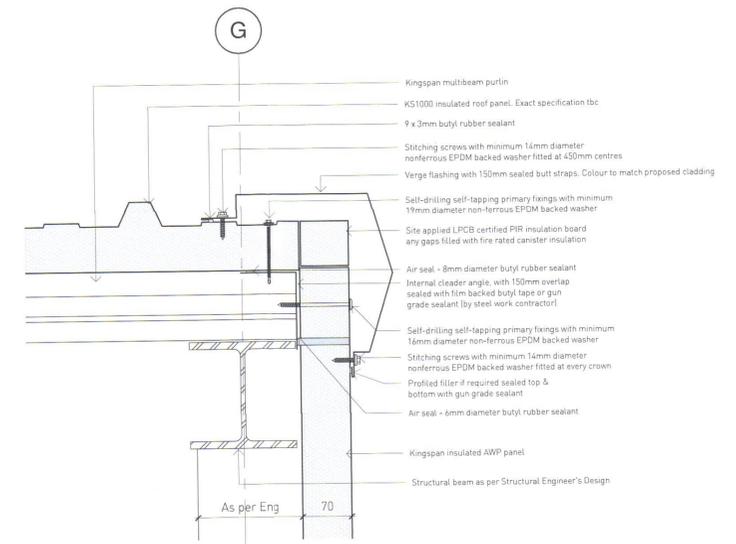

6 Proposed Cladding Verge Detail
1 : 5

RECEIVED
16 MAY 2018
SUPPORT SERVICES



Notes.

Contractor must verify all dimensions on site before commencing any work or shop drawings. If this drawing exceeds the quantities taken in any way the Architects are to be informed before the work is initiated. Only figured dimensions to be taken from this drawing. Do not scale off this drawing. Drawings based on Ordnance Survey and / or existing record drawings - design and drawing content subject to Site Survey, Structural Survey, Site Investigations, Planning and Statutory Requirements and Approvals. Authorized reproduction from Ordnance Survey Map with permission of the Controller of Her Majesty's Stationery Office. Crown Copyright reserved. Enjoy Design Ltd.

Rev.	Des.	By	Date	Ch.	Status:
4	Minor updates following client comments, final coordination with engineer and fire ratings added	MRC	29.03.2018	WD	
3	Typical revisions following client comments and technical issue for CDR	MRC	26.03.2018	WD	
2	Minor revisions following client comments. Issued for technical review	MRC	16.03.2018	WD	
1	First Preliminary Issue	MRC	09.03.2018	WD	

DRAFT

The Old Brewery
High Court
Leeds
LS2 7ES
Tel: 0113 242 3622
www.enjoy-design.co.uk

Client:		Job No:	
CBRE		17,019	
Project:		B53 Buildings, ETC, MOD, Shoeburyness	
Title:		Typical External Wall Cladding Details - Sheet 1 of 3	
Date:	Scale:	Checked By:	
03/07/18	1:50A1	WD	
Drawing No:	Drawn By:	Revision:	
27-001	MRC	4	

ENJOY DESIGN