


SCALE : 1:20.

DO NOT SCALE: ALL DIMENSIONS
MUST BE VERIFIED ON SITE

31 DEC 2018
SUPPORT SERVICES

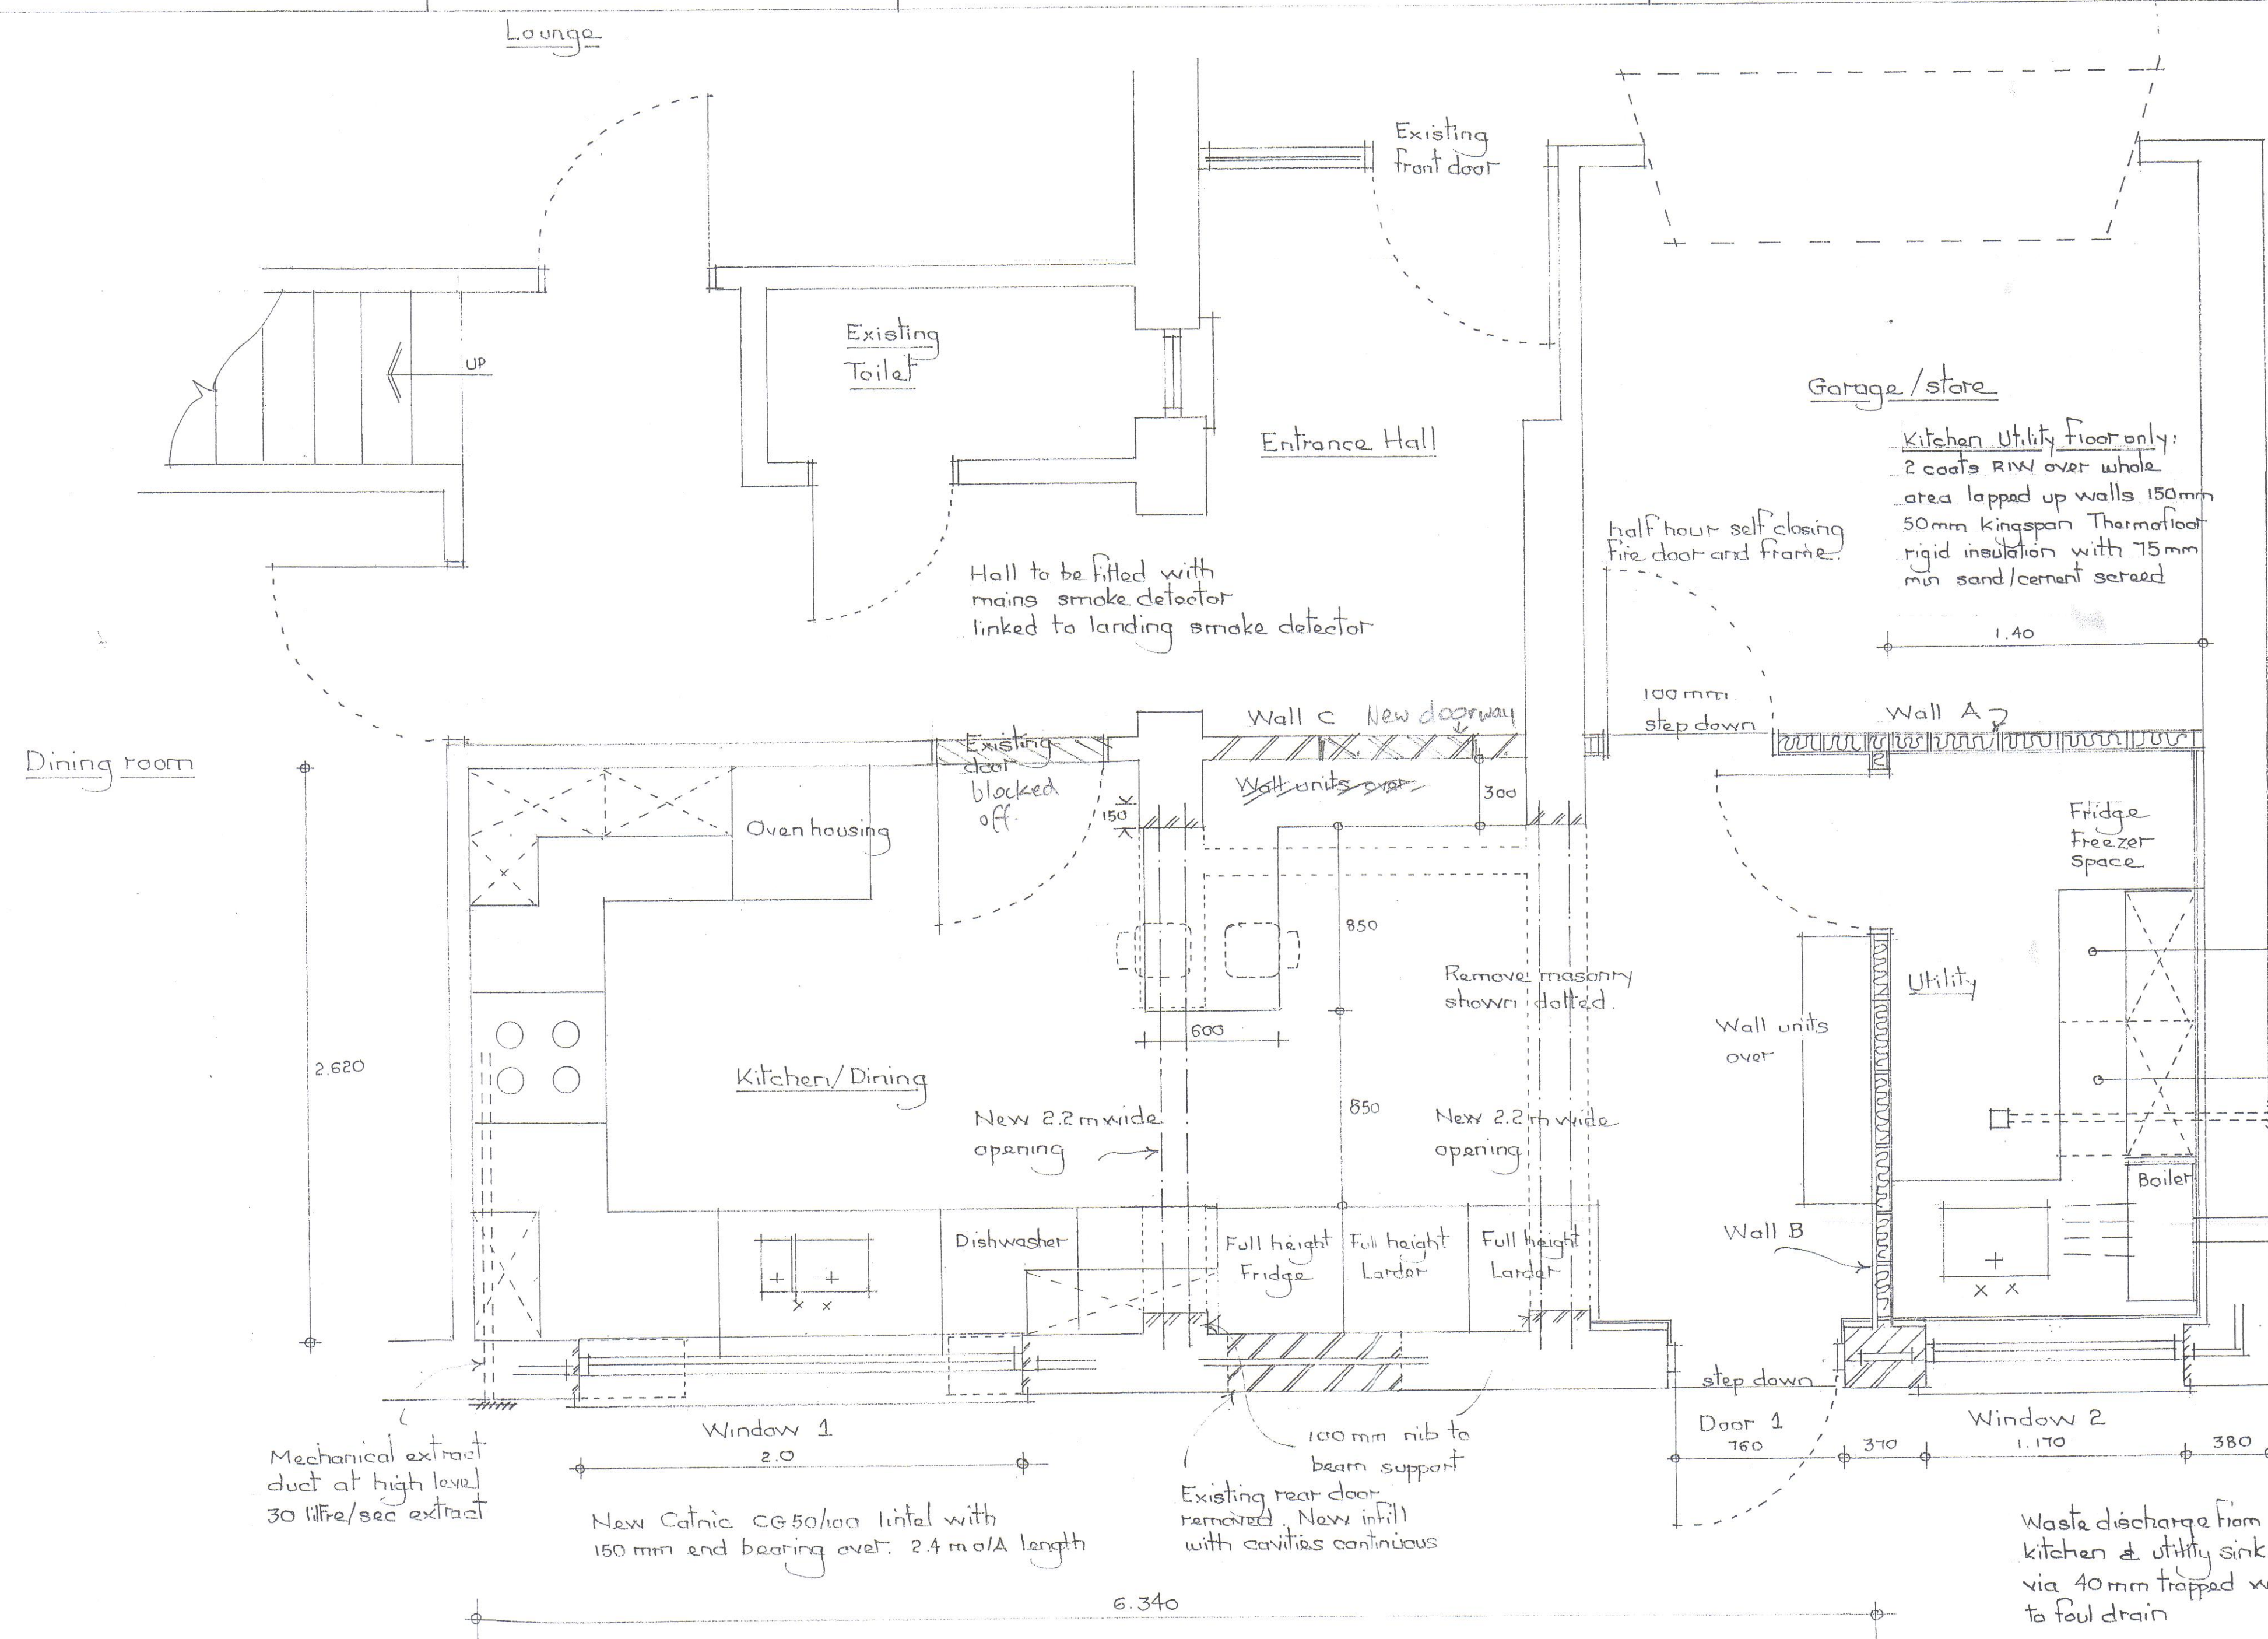

Dryer
Mechanical extract
duct within ceiling
void. 30 litre/sec
extract rate
High level
five terminal
to room sealed
appliance

2 no Catnic BSD 100 Internal lintel over - standard duty
150 mm end bearing onto 250 x 150 x 100 concrete padstones
½ hour fire protection