



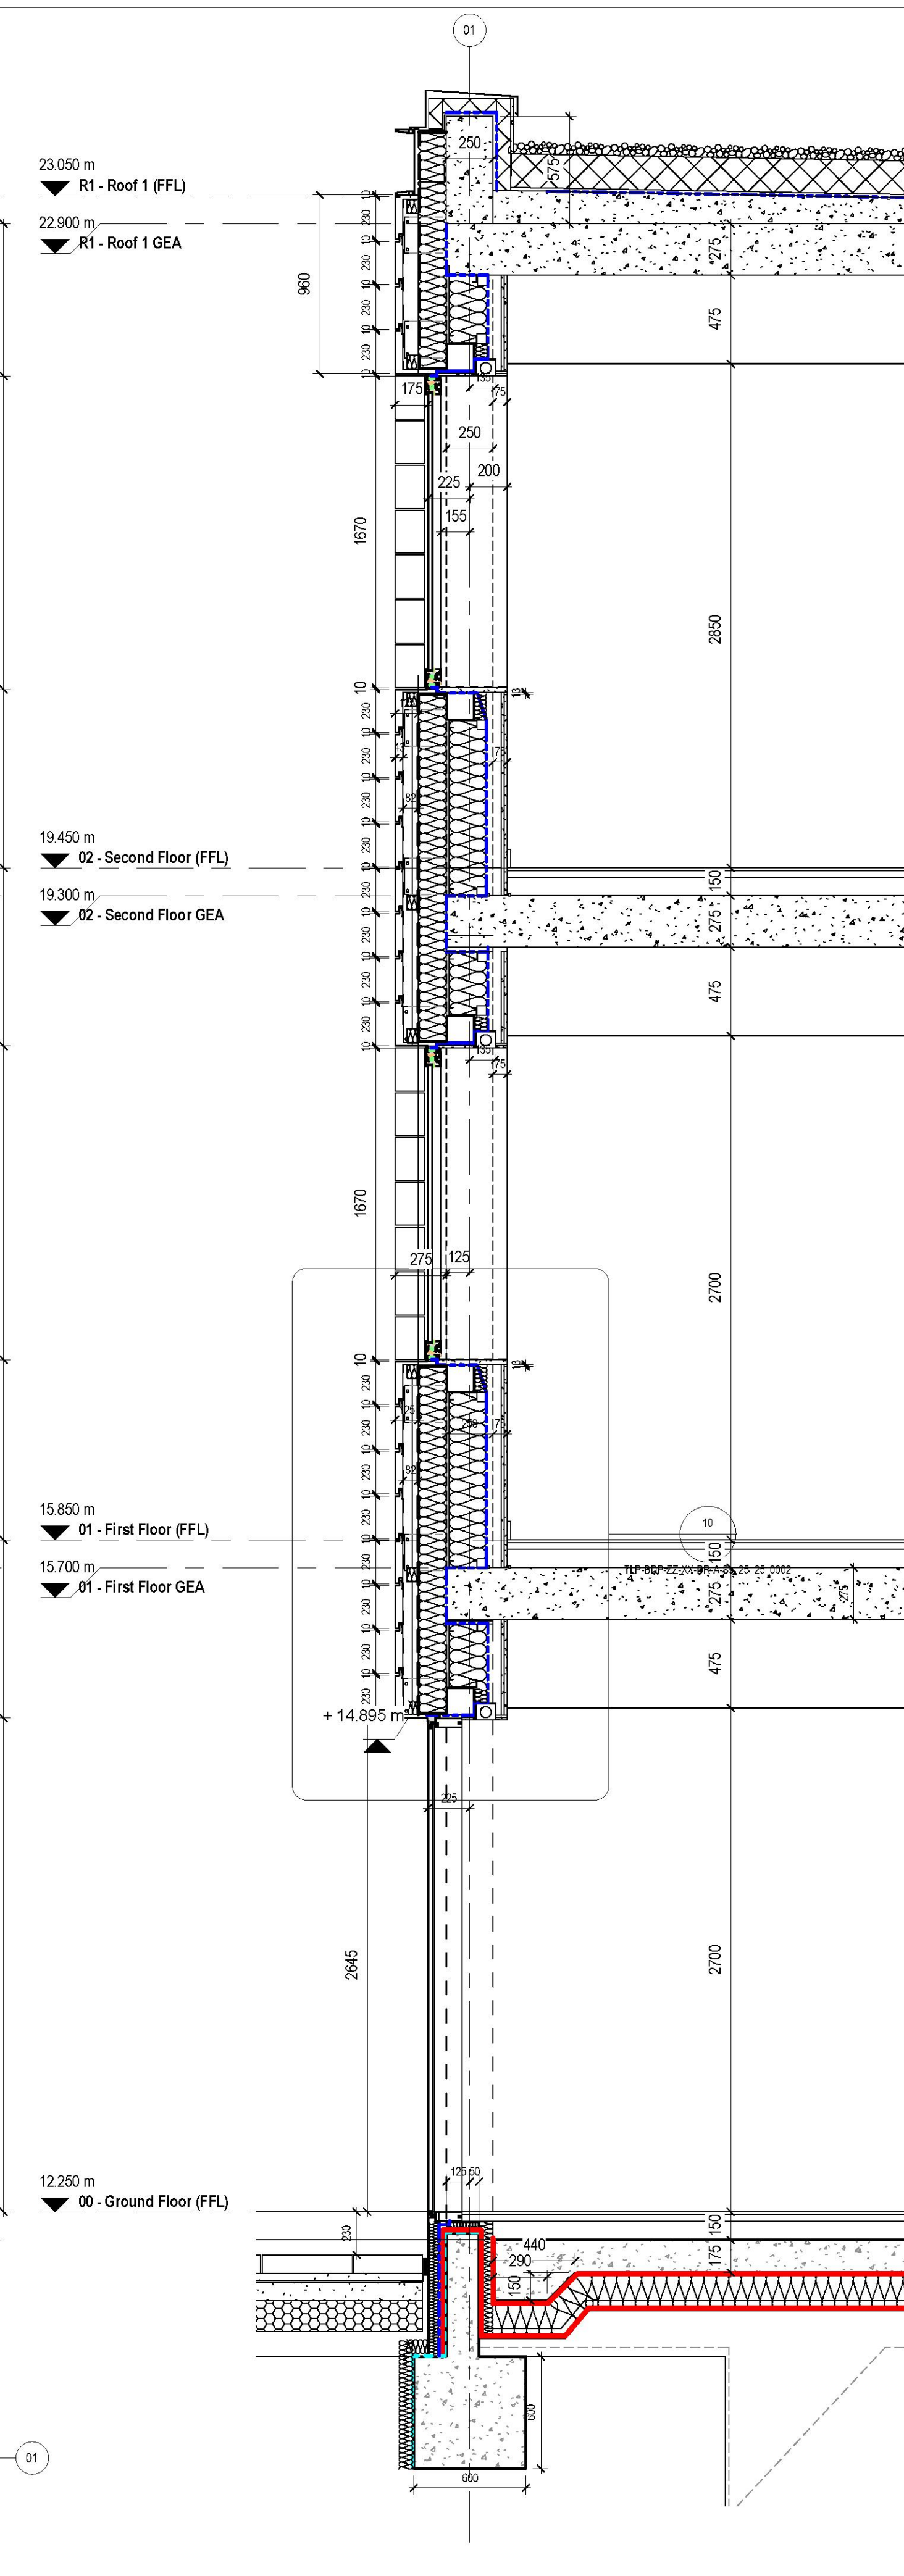

- | |
|--|
| <p>BUILDING DESIGN PARTNERSHIP SHALL HAVE NO RESPONSIBILITY FOR ANY USE MADE OF THIS DOCUMENT OTHER THAN FOR THAT WHICH IT WAS PREPARED AND ISSUED.</p> <p>ALL DIMENSIONS SHOULD BE CHECKED ON SITE.</p> <p>DO NOT SCALE FROM THIS DRAWING</p> <p>ANY DRAWING ERRORS OR DIVERGENCIES SHOULD BE BROUGHT TO THE ATTENTION OF BUILDING DESIGN PARTNERSHIP AT THE ADDRESS SHOWN BELOW.</p> <p>DRAWINGS SHALL BE READ IN CONJUNCTION WITH THE FOLLOWING BEFORE WORK COMMENCES:</p> <ul style="list-style-type: none">• THE CDM DESIGN ISSUES REGISTER• THE BOP RISK SERIES OF DRAWINGS• THE PROJECT CDM RISK REGISTER |
| <h2>NOTES</h2> |
| |

P02	Planning Application Issue	HC	J.B	14/06/19
P01	Draft Planning Application Issue	SD	J.B	07/06/19
FEEDBACK	DISCUSSION	SHARED	CHECKED	SITE
				
FEEDBACK				

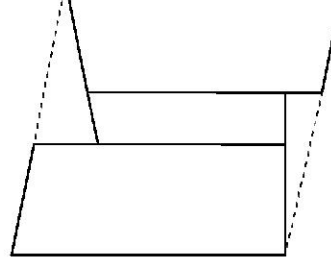