


Contractors are to check all levels and dimensions before work is put in hand, and any discrepancies are to be referred to third dimension architectural & interior design ltd.

Do not scale, work to figured dimensions only.

Please note any work carried out before building regulation approval is at the contractors own risk.

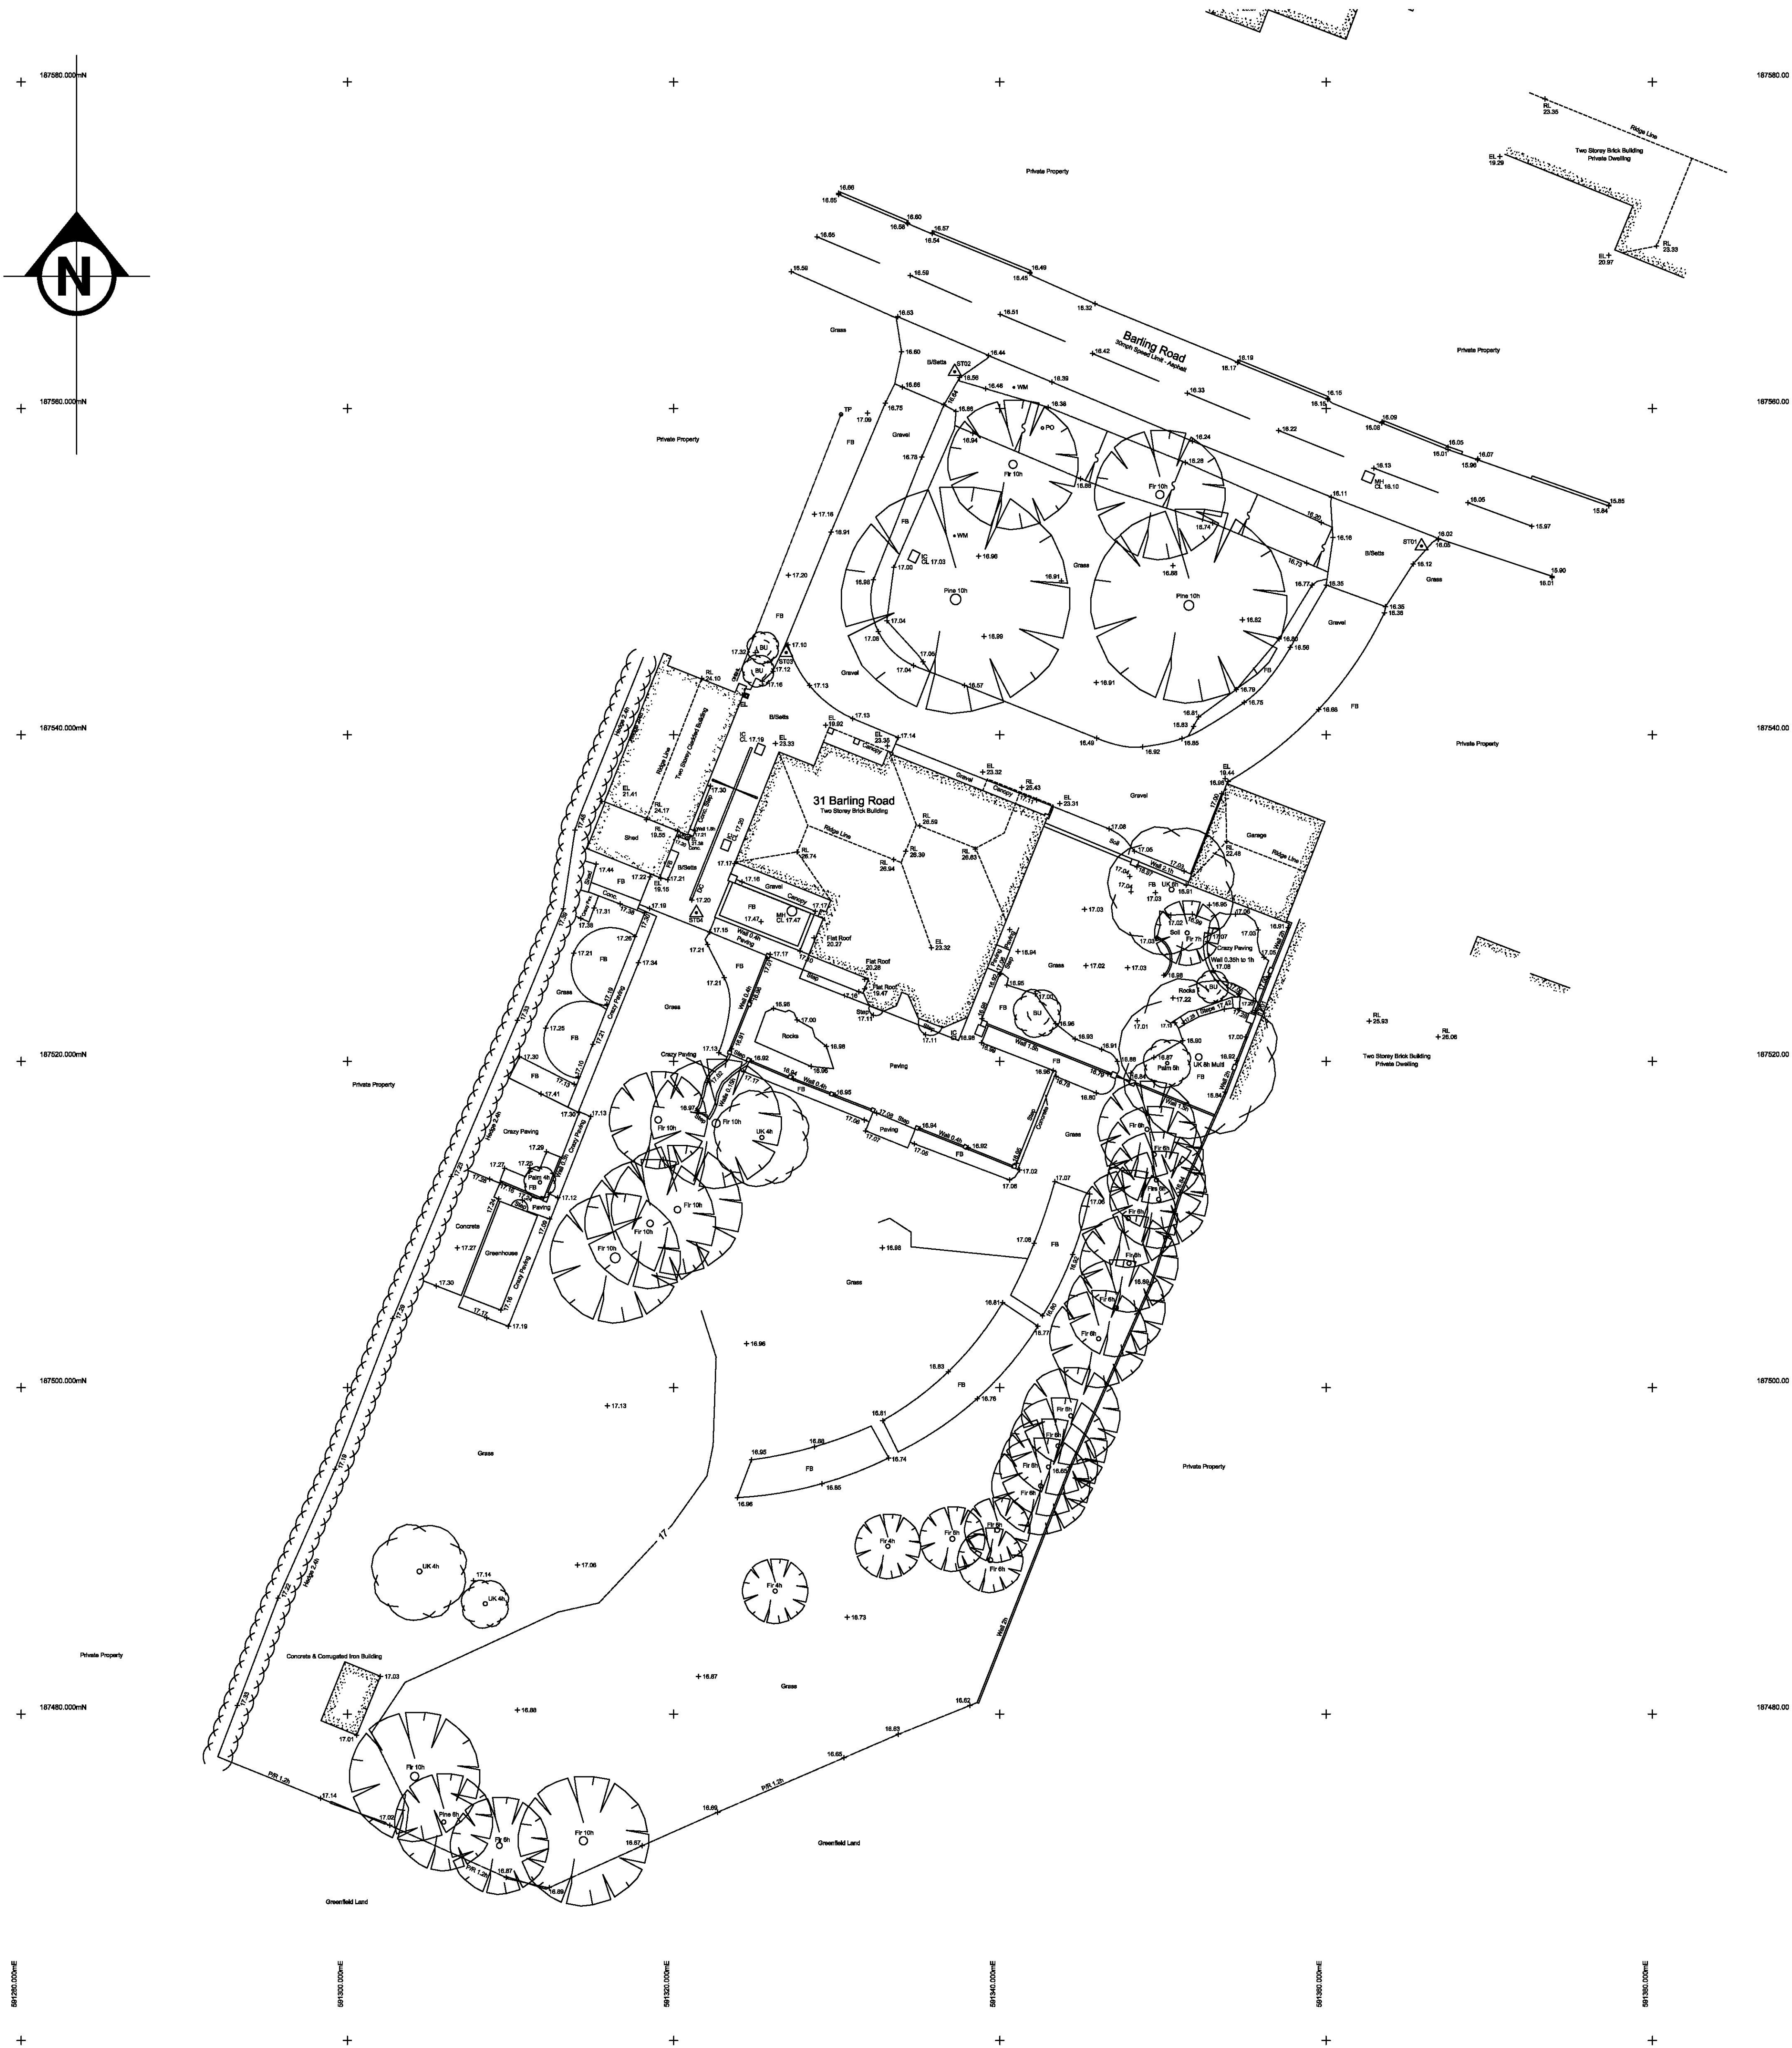

Project:  
**Proposed Dwelling**  
31 Barling Road  
Barling

Brawing title:  
Site Layout Plan

THIRD DIMENSION

architectural + interior design

AVIATION WAY, SOUTHEND-ON-SEA, ESSEX, SS2 6UN  
T.01702 543354  
info@thirddimension.org

www.thirddimension.org

Client:  
Mr & Mrs Sandat

Scale:  
1:200 @ A1

Date:  
Nov18

Dwn:  
GC

DWG No.  
605b

Project No.  
662

Chk:  
18H

